

SEC. 6 TN.3S RG.8E

210-69

**GIS CONVERSION**

PARCEL 6 AT  
CIRCLE CROSS RANCH

CAB "D" SLIDE 115


AREA CODE  
0000

SPECIAL DISTRICTS  
00000  
00000


THIS MAP IS FOR TAX PURPOSES ONLY.  
THIS OFFICE WILL NOT ASSUME LIABILITY FOR  
REPRESENTATION, MEASUREMENTS OR ACREAGE.

THE ORIGINAL PLAT OF THIS SUBDIVISION IS  
ON FILE WITH THE PINAL COUNTY RECORDERS  
OFFICE, FOR COMPLETE INFORMATION OF PLAT  
AND CC&R's CALL (520) 868-7100.

CANCELED PARCELS  
210-07-005E

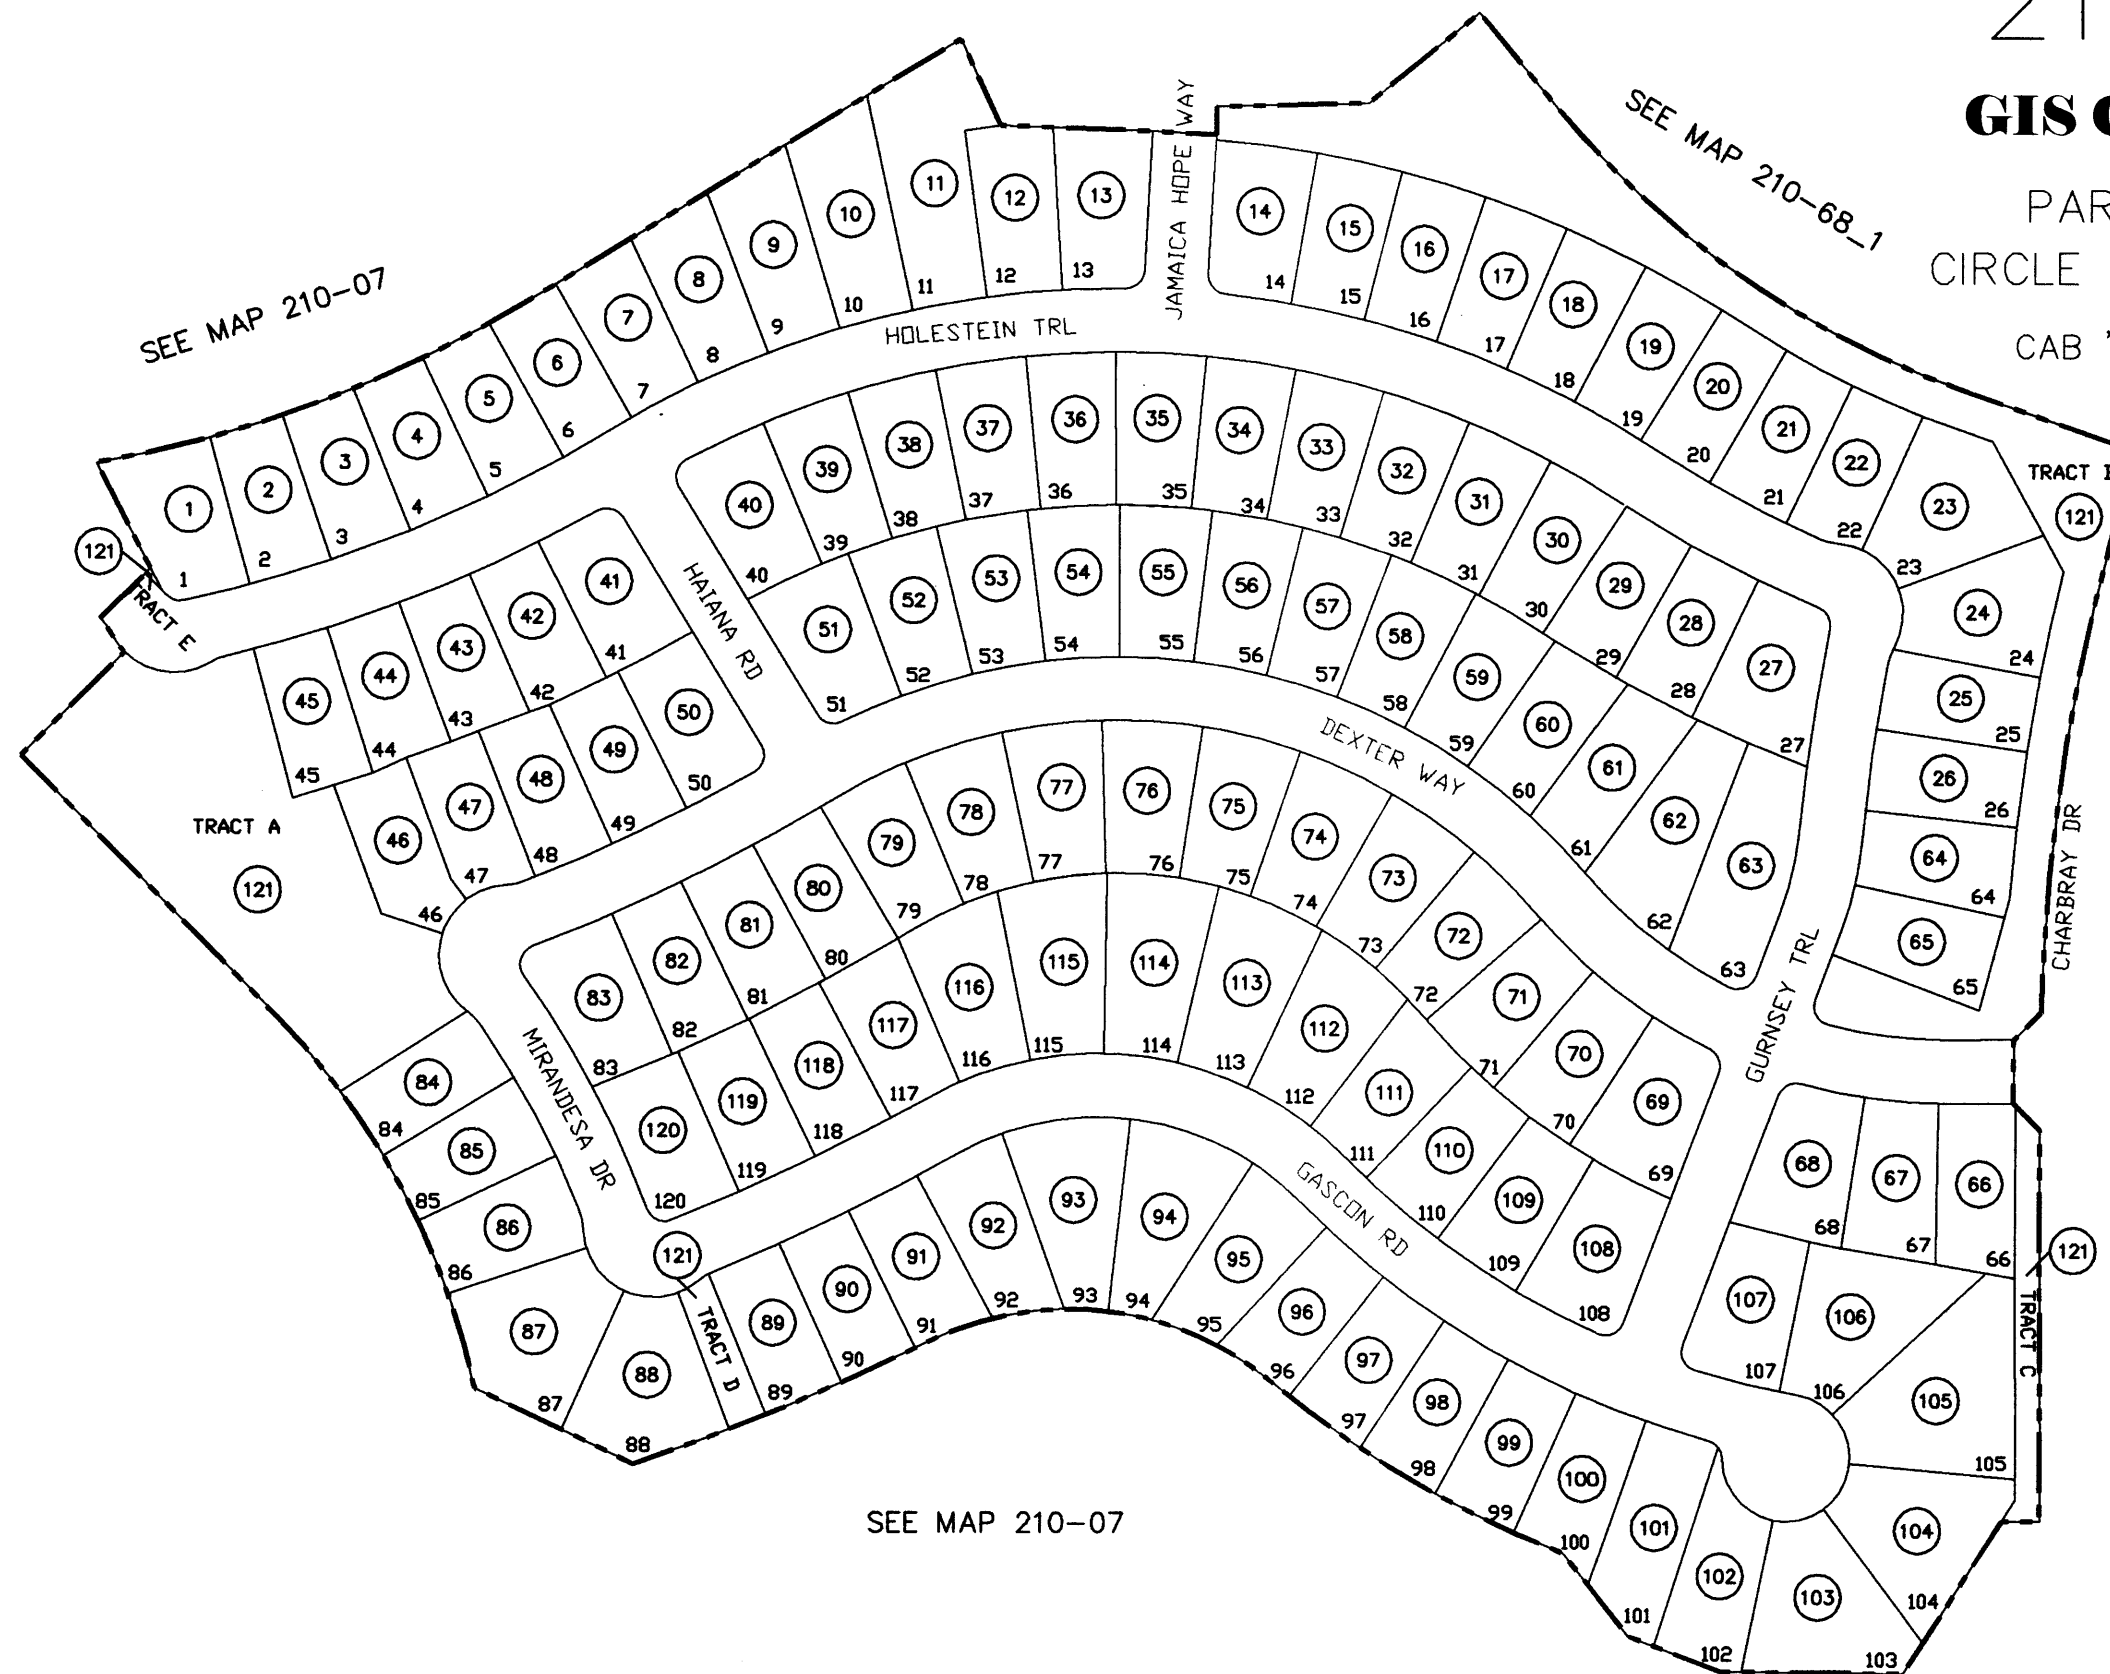

VICINITY MAP

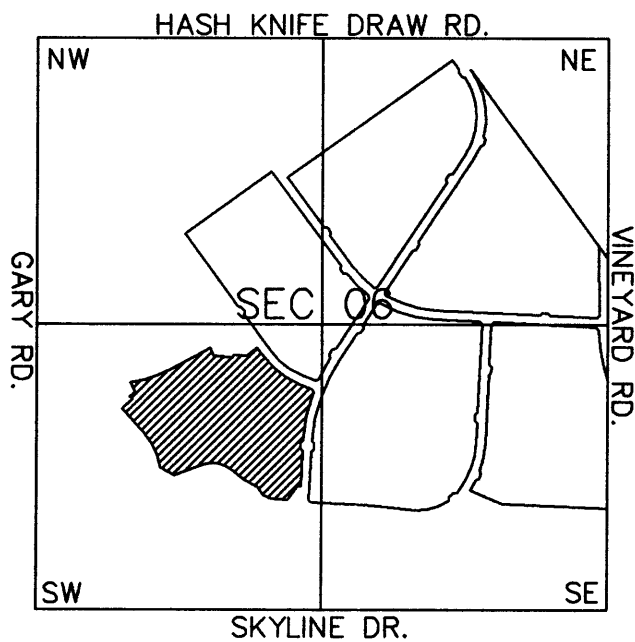

SCALE: 1" = 150'

2-12-2003