

SEC. 28 TN.3S RG.8E

SEE MAP 210-26

210-64\_2

AREA CODE  
0000

SPECIAL DISTRICTS  
00000  
00000


THIS MAP IS FOR TAX PURPOSES ONLY.  
THIS OFFICE WILL NOT ASSUME LIABILITY FOR  
REPRESENTATION, MEASUREMENTS OR ACREAGE.

THE ORIGINAL PLAT OF THIS SUBDIVISION IS  
ON FILE WITH THE PINAL COUNTY RECORDERS  
OFFICE, FOR COMPLETE INFORMATION OF PLAT  
AND CC&R's CALL (520) 868-7100.


SEE MAP 210-27

SEE MAP 210-64\_1

SUPERSTITION VIEWS  
UNIT II  
CAB E - SLD 016

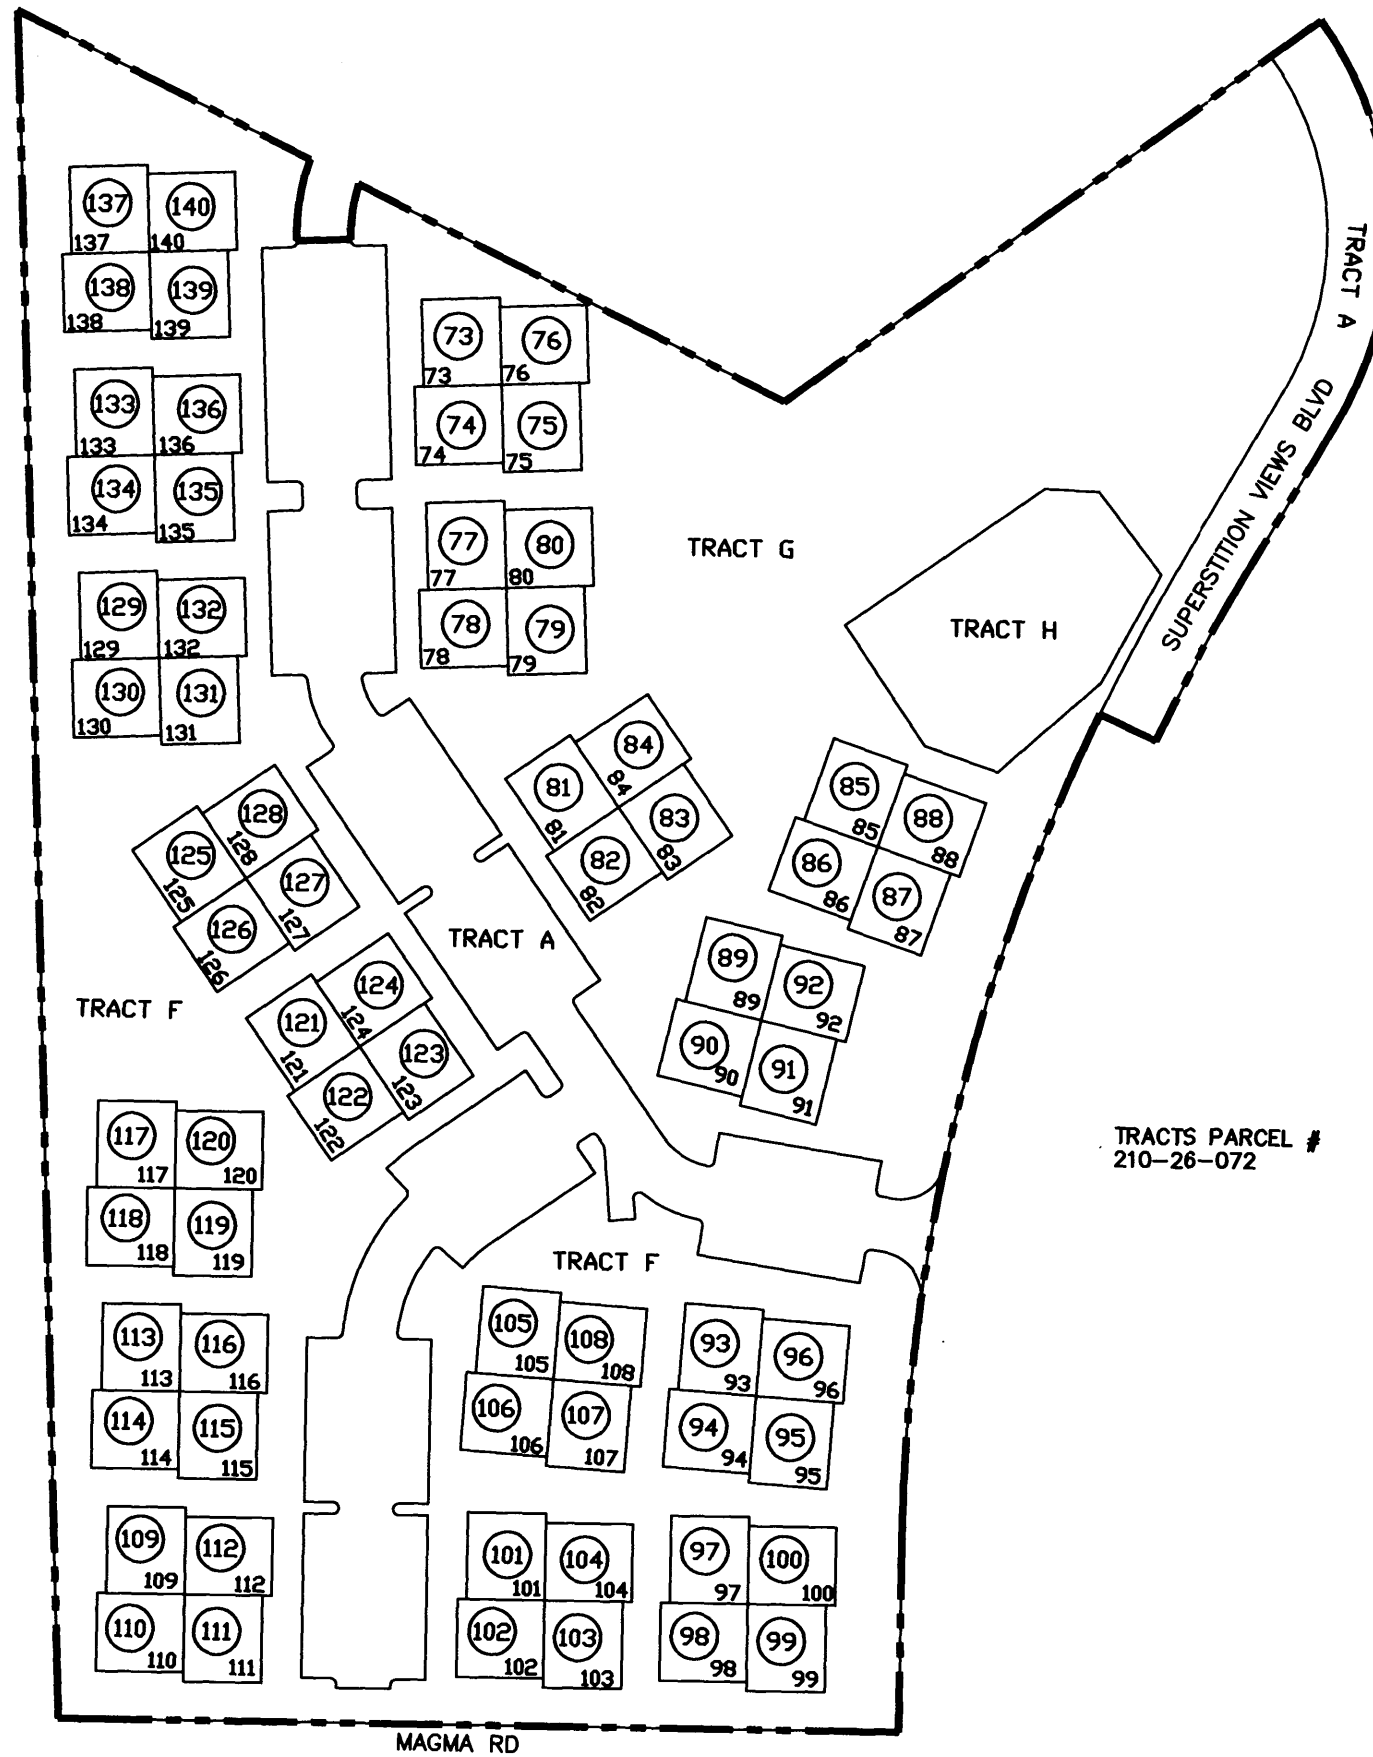

VICINITY MAP

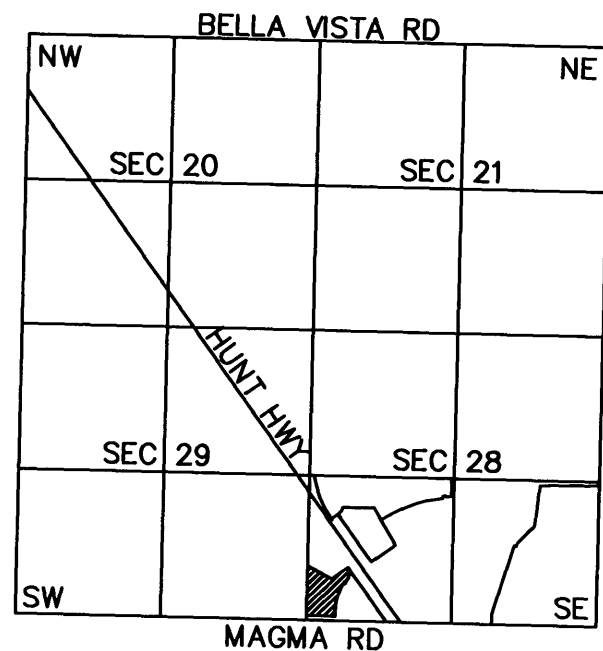

SEE MAP 210-31



SCALE: 1" = 100'

12-16-2003