


SEE MAP 210-05

ROLLING RIDGE RD

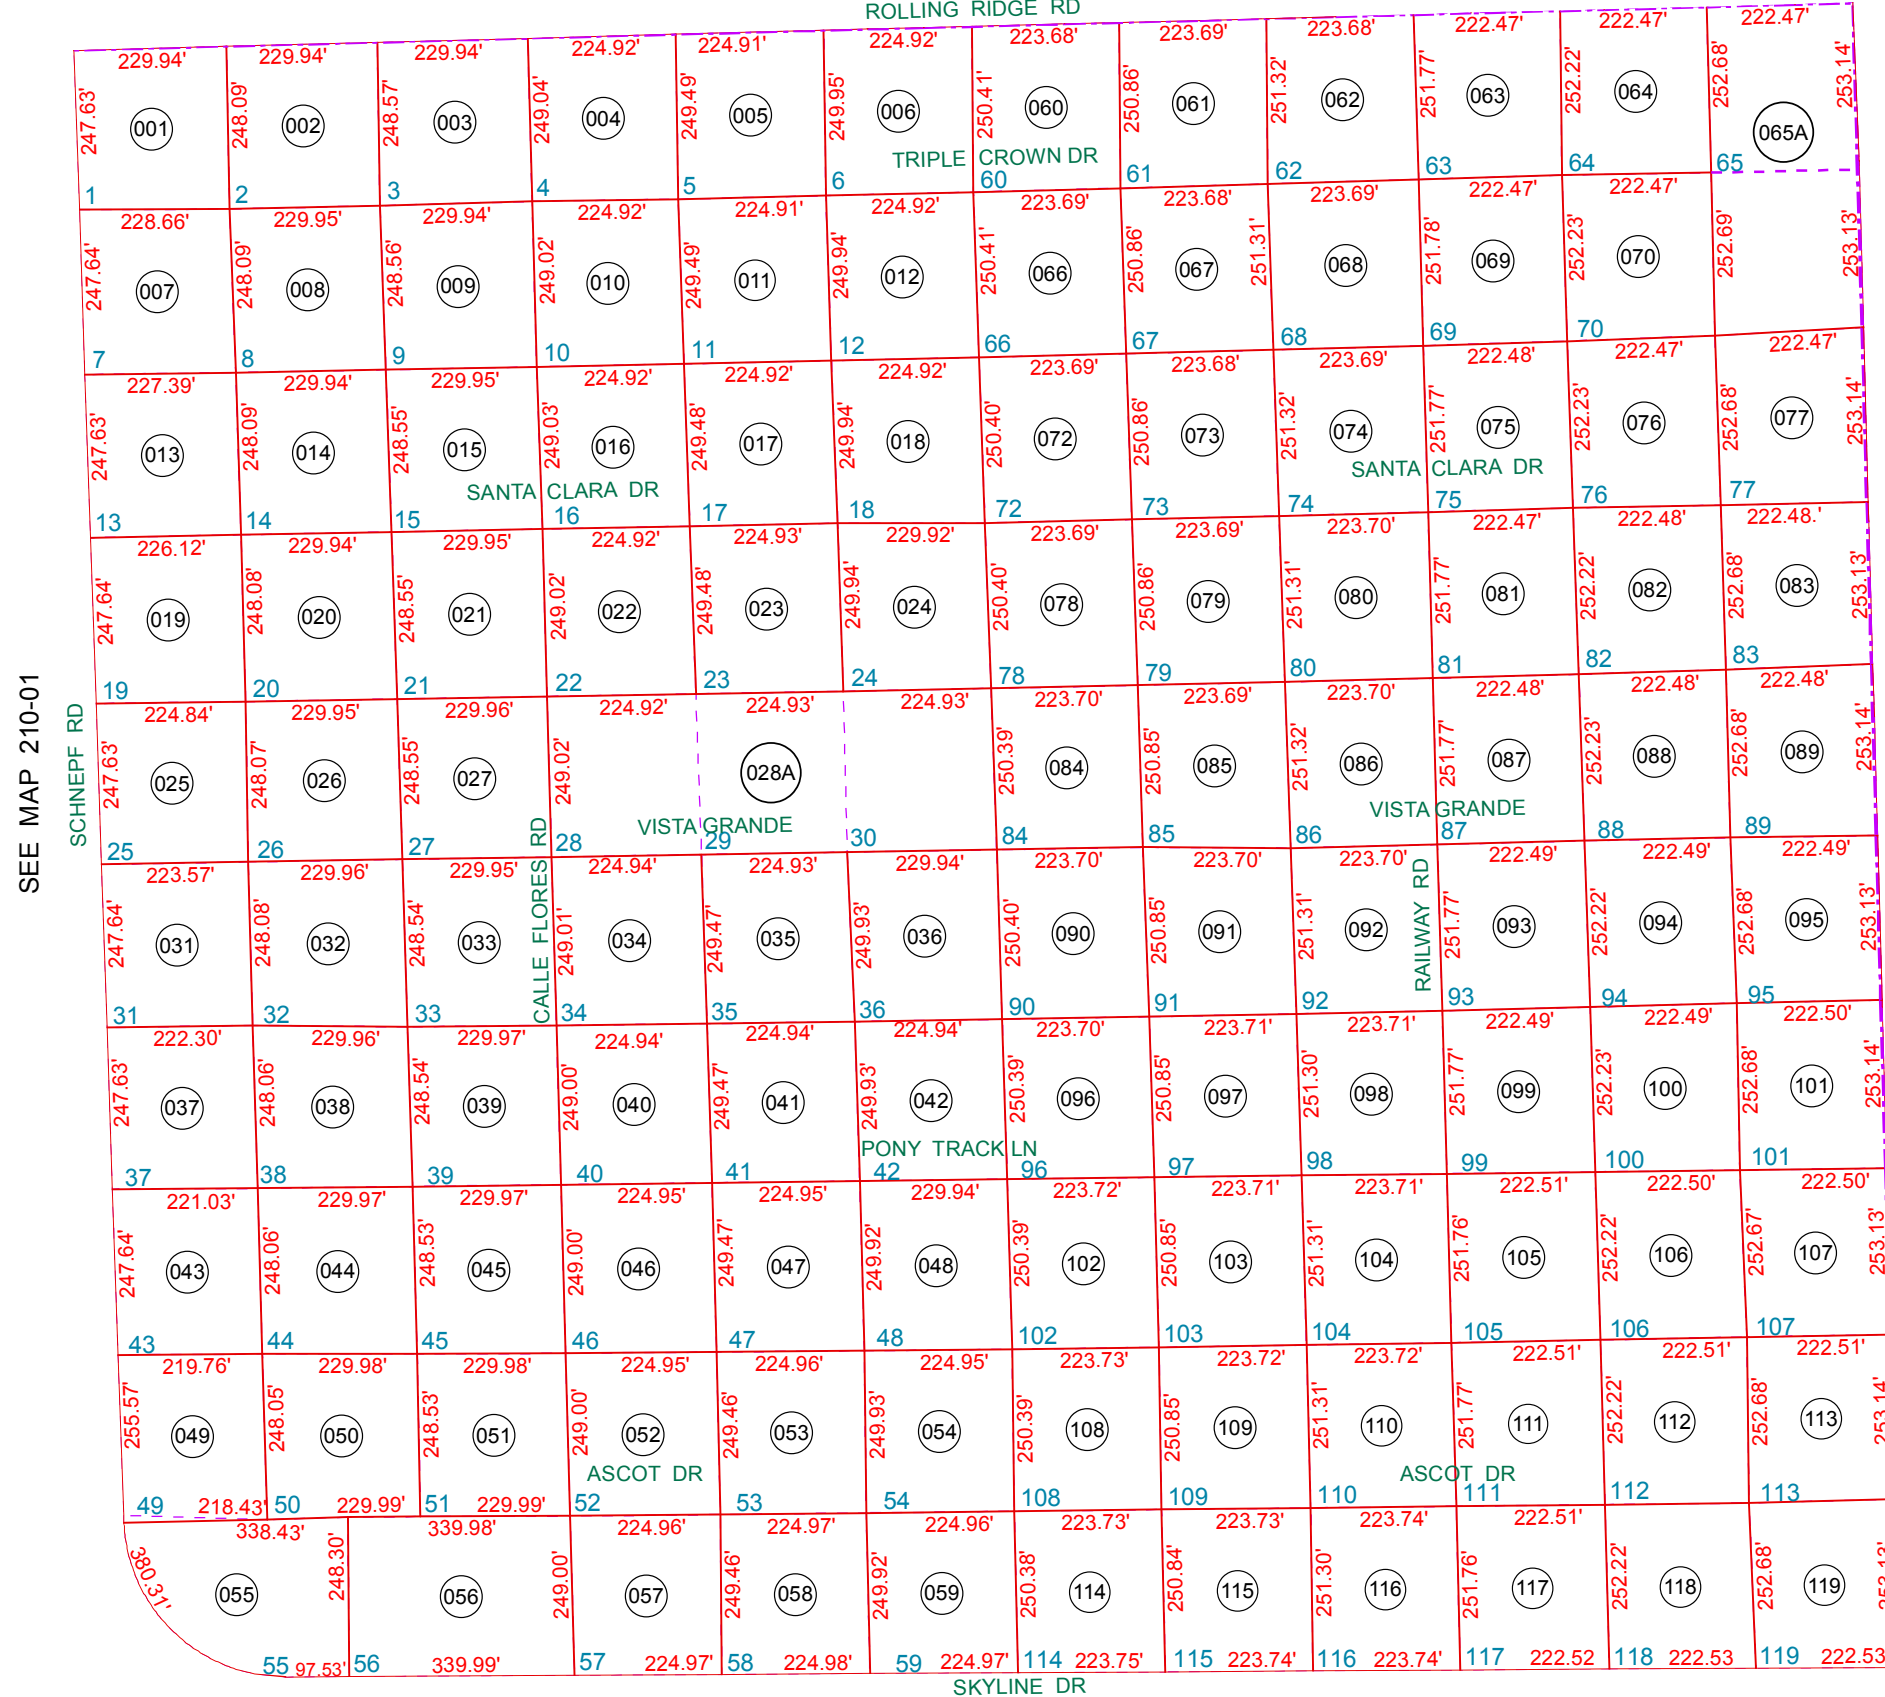

SEE MAP 210-01

SEE MAP 210-05

SEE MAP 210-10




BOOK - MAP

210-55

SW SEC. 3 T.03S. R.08E.

SKYLINE VISTA RANCH: CABINET C - SLIDE 106

LOCATION MAPS
R.E.

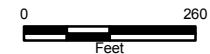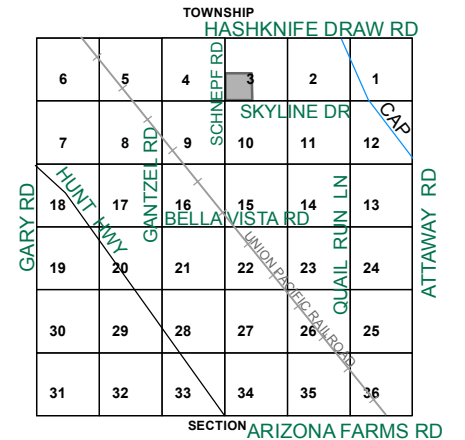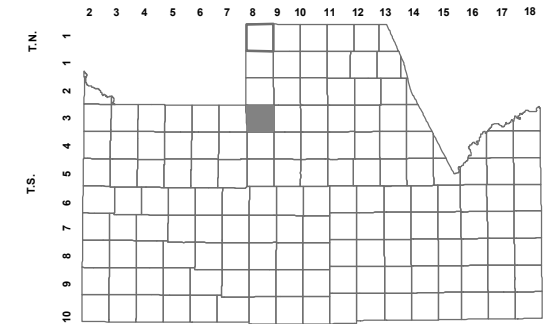

Revised: 5/8/2015

By: YL



PINAL COUNTY
wide open opportunity

Pinal County Assessor

THIS MAP DOES NOT REPRESENT A SURVEY. NO LIABILITY IS ASSUMED FOR THE ACCURACY OF THE DATA DELINEATED HEREIN, EITHER EXPRESSED OR IMPLIED BY PINAL COUNTY OR ITS EMPLOYEES. THIS MAP IS COMPILED FROM OFFICIAL RECORDS, INCLUDING PLATS, SURVEYS, RECORDED DEEDS AND CONTRACTS, AND ONLY CONTAINS INFORMATION REQUIRED FOR THE PINAL COUNTY ASSESSOR'S OFFICE PURPOSES.