

AREA CODE
0120

SPECIAL DISTRICTS
00000
00000


THIS MAP IS FOR TAX PURPOSES ONLY.
THIS OFFICE WILL NOT ASSUME LIABILITY FOR REPRESENTATION, MEASUREMENTS OR ACREAGE.

THE ORIGINAL PLAT OF THIS SUBDIVISION IS ON FILE WITH THE PINAL COUNTY RECORDERS OFFICE, FOR COMPLETE INFORMATION OF PLAT AND CC&R's CALL (520) 868-7100.

CANCELED PARCEL #
210-08-020

TRACTS ARE UNDER PARCEL #
210-08-778

PARCEL E
AT SKYLINE RANCH PHASE TWO
CAB E - SLD 114

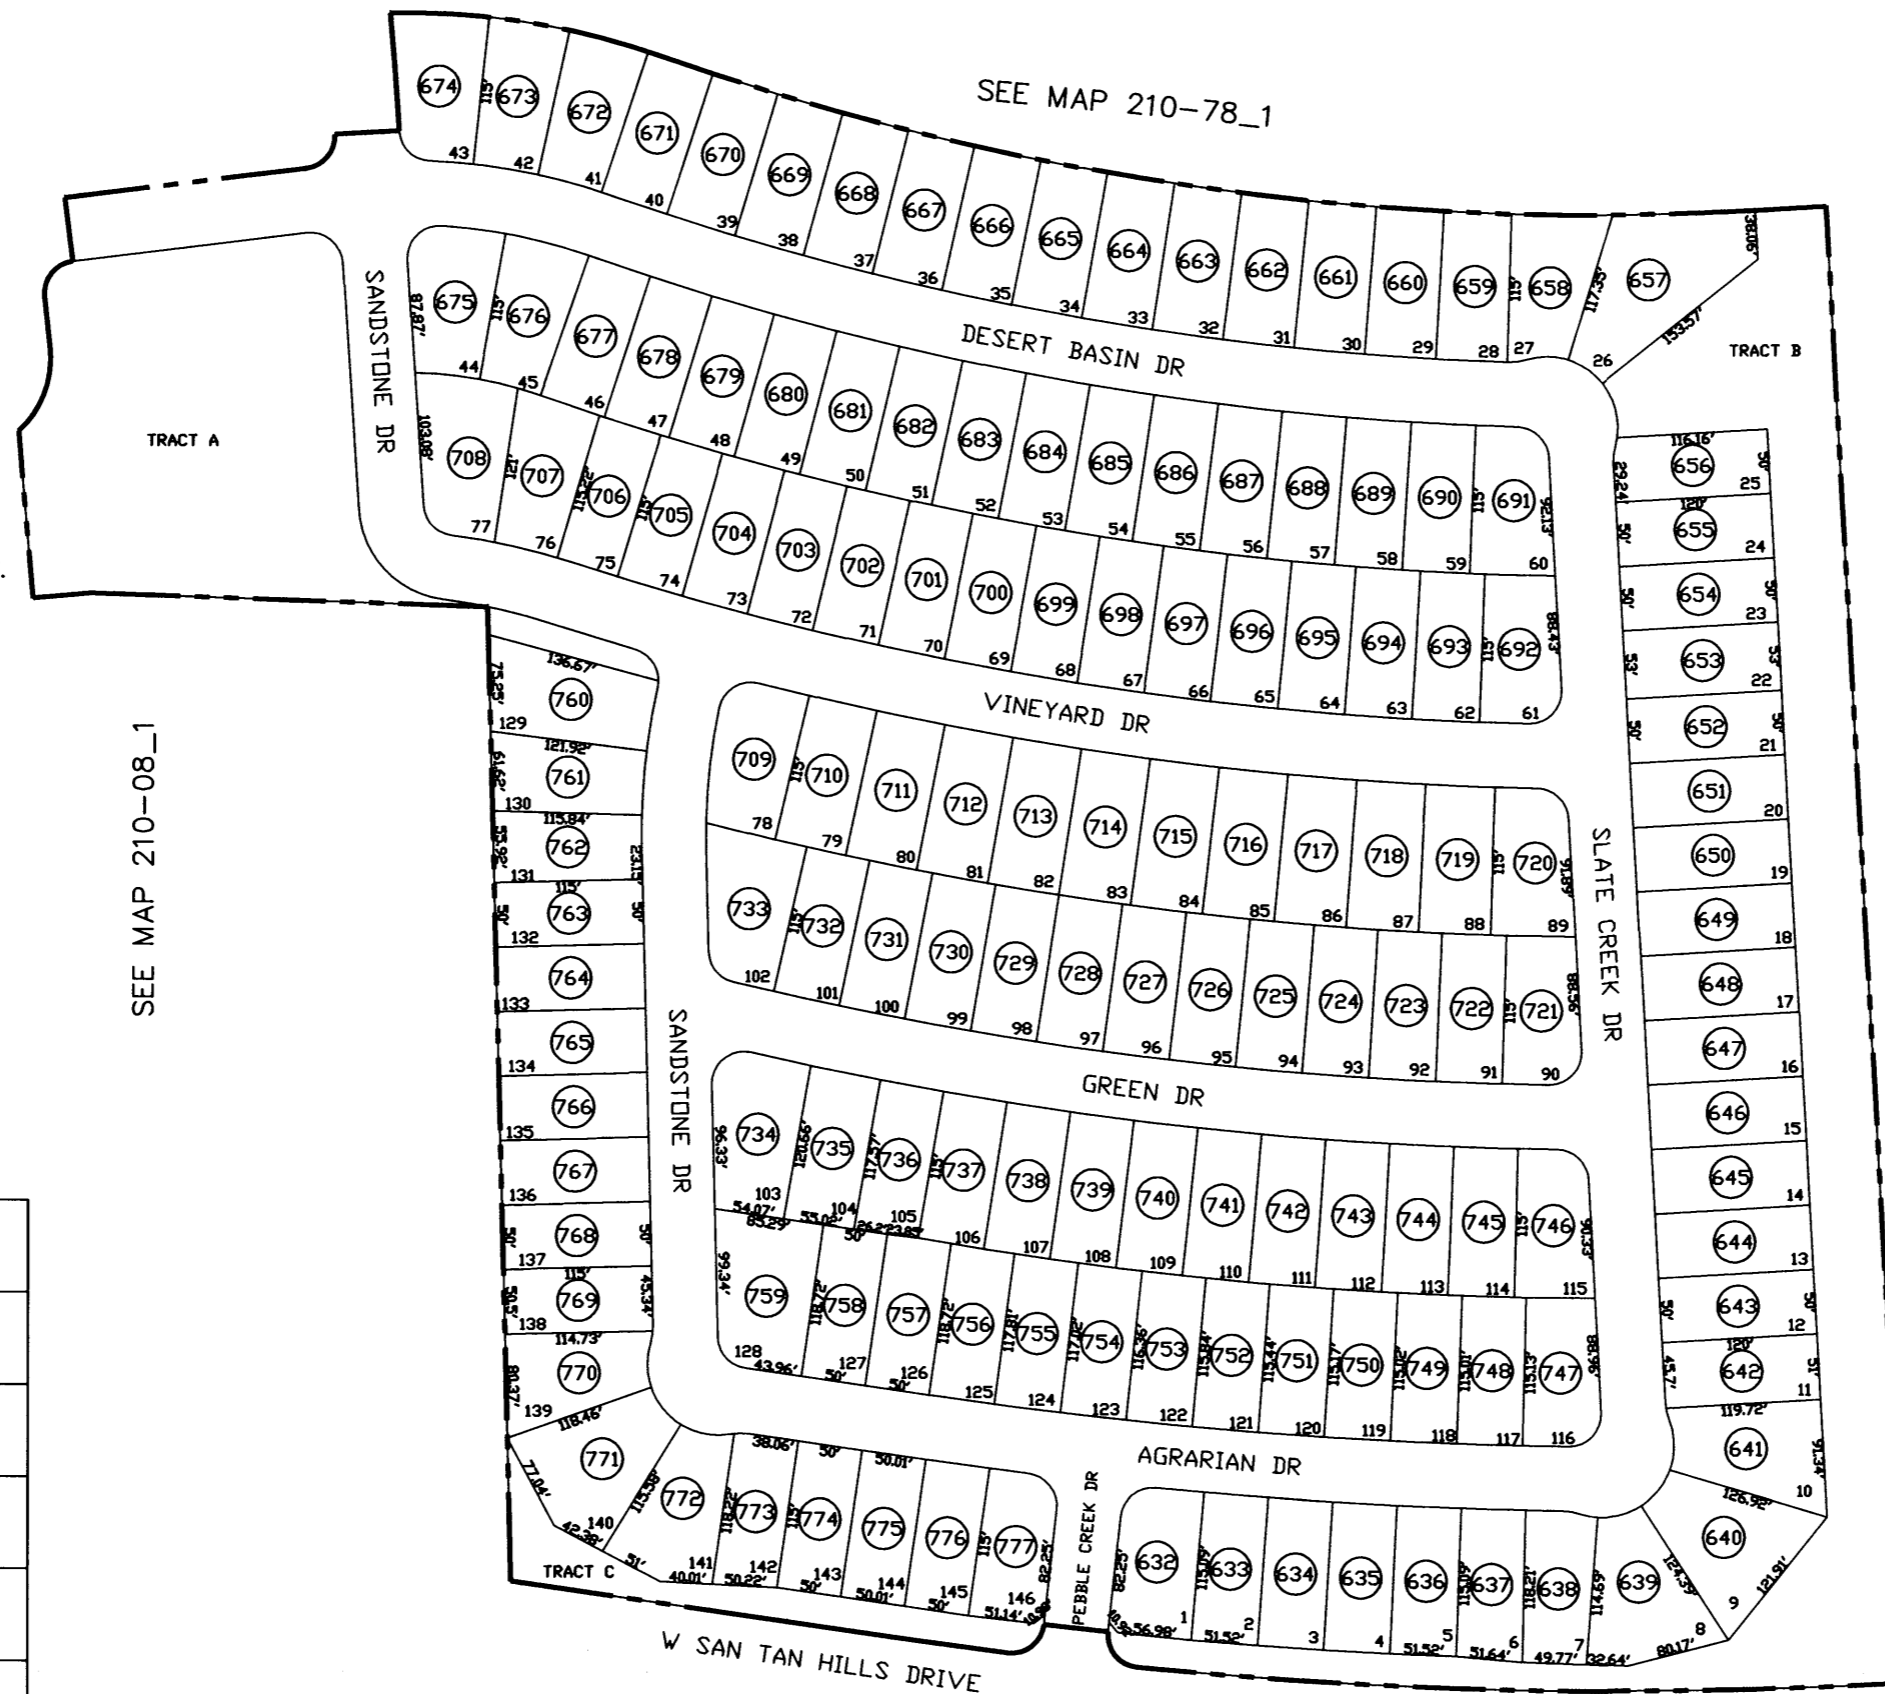


SEE MAP 210-08_1

SEE MAP 210-08_1



VICINITY MAP

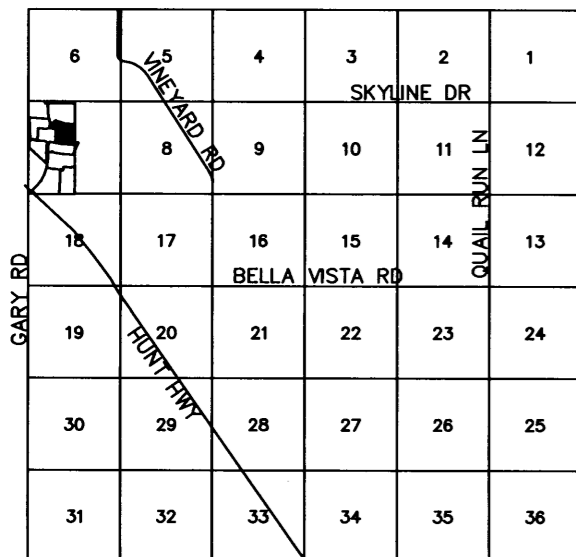

SCALE: 1" = 150'

12-22-2004

SEE MAP 210-08_1