

AREA CODE  
0120

PARCEL B  
AT SKYLINE RANCH PHASE TWO  
CAB E - SLD 113

SEE MAP 210-08\_2

SPECIAL DISTRICTS  
00000  
00000

THIS MAP IS FOR TAX PURPOSES ONLY.  
THIS OFFICE WILL NOT ASSUME LIABILITY FOR  
REPRESENTATION, MEASUREMENTS OR ACREAGE.


THE ORIGINAL PLAT OF THIS SUBDIVISION IS  
ON FILE WITH THE PINAL COUNTY RECORDERS  
OFFICE, FOR COMPLETE INFORMATION OF PLAT  
AND CC&R's CALL (520) 868-7100.

CANCELED PARCEL #  
210-08-012

TRACTS ARE UNDER PARCEL #  
210-08-394


SEE MAP 210-18

SEE MAP 210-08\_4

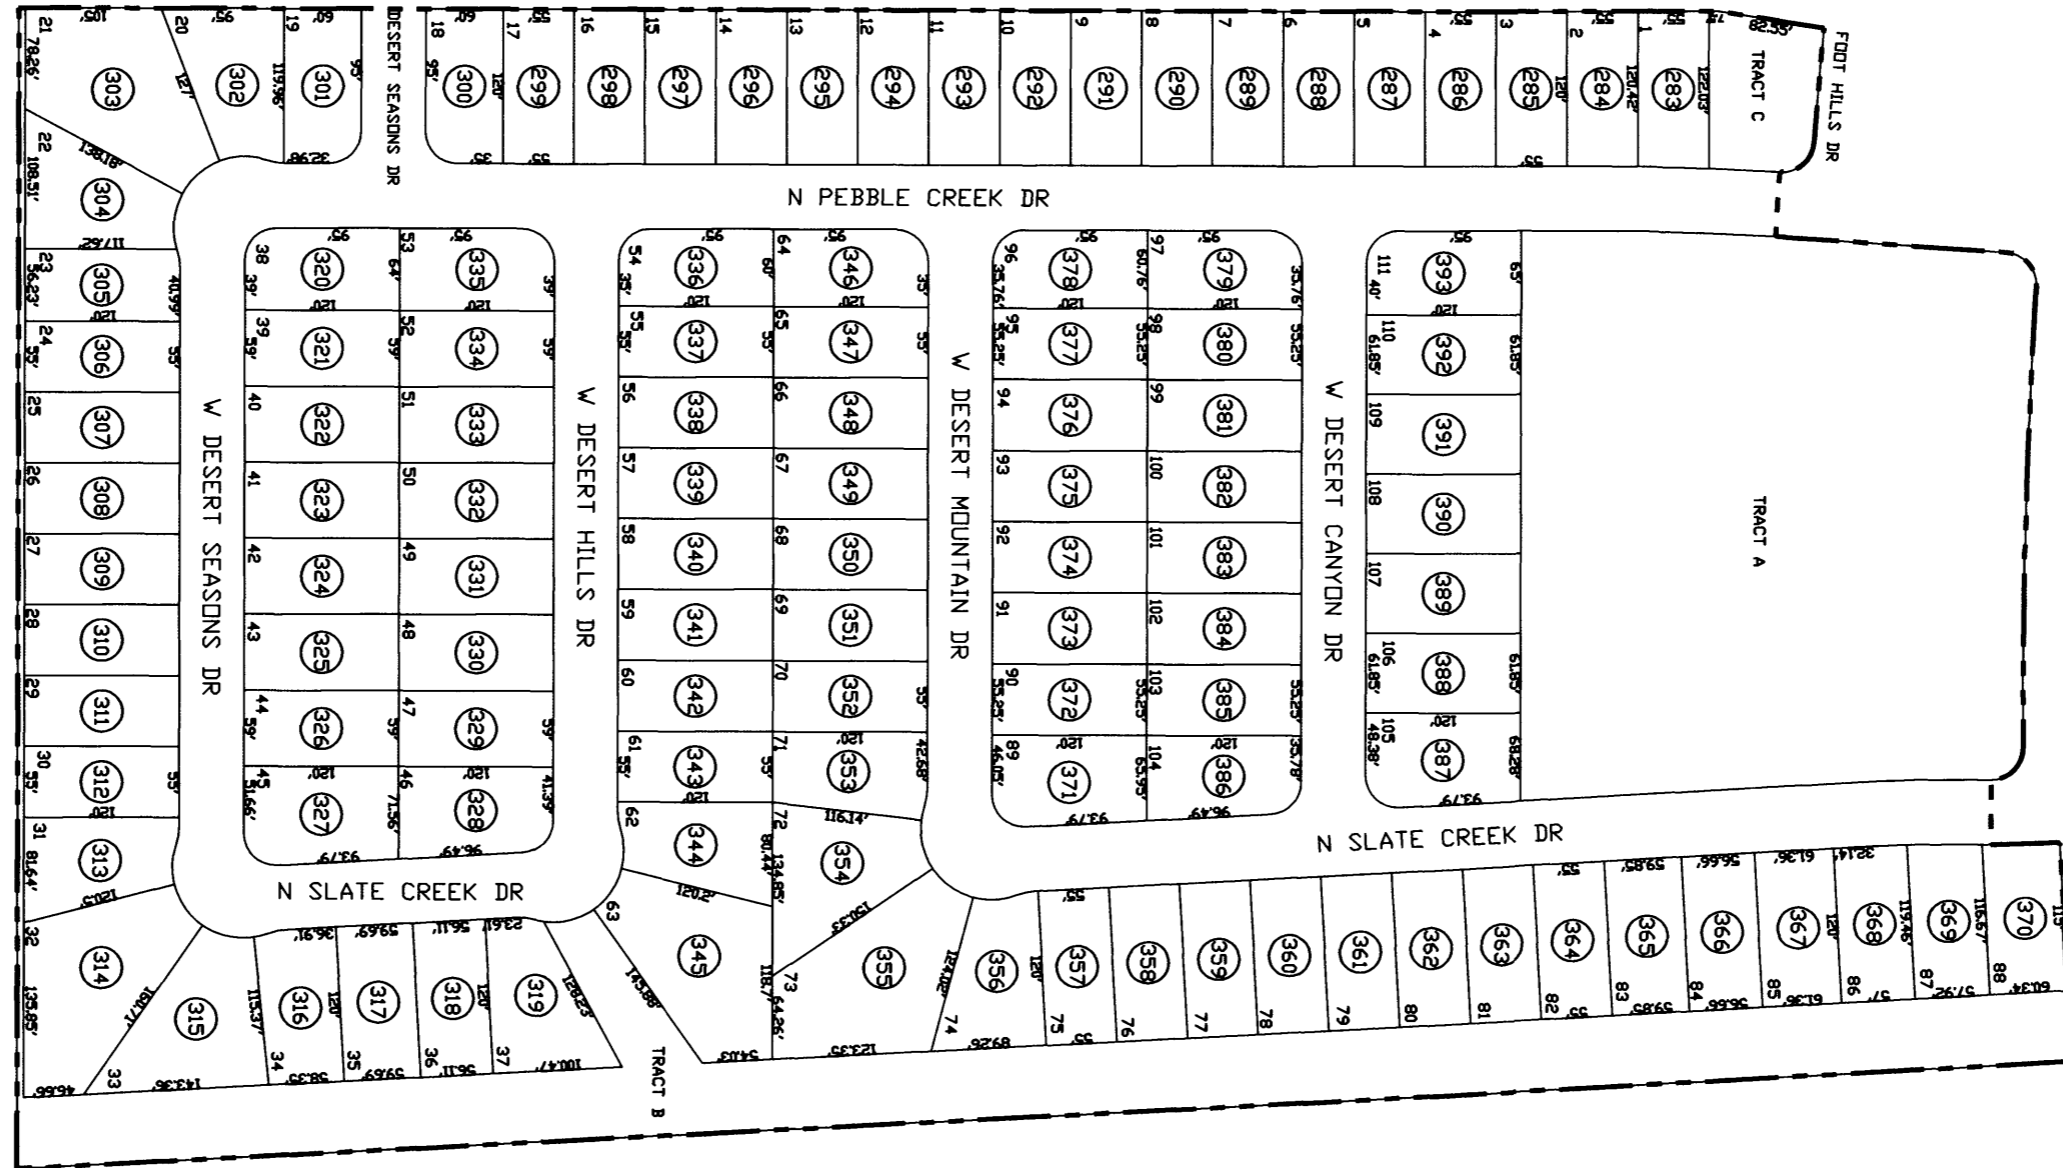

SEE MAP 210-08\_1

VICINITY MAP

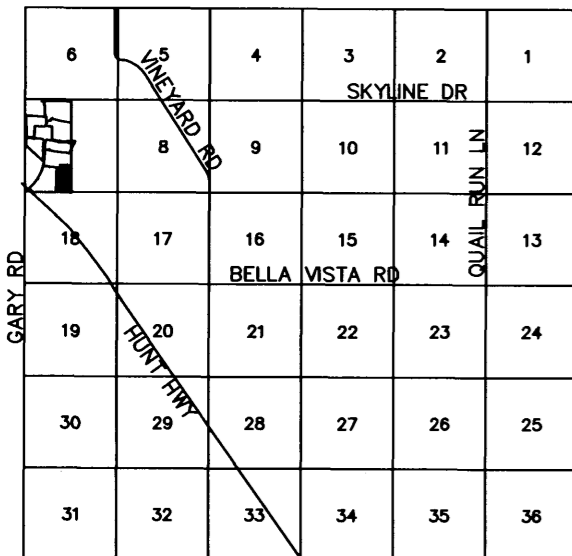

SCALE: 1" = 150'

12-22-2004