


SEE MAP 211-01_1 NE QTR CORNER SECTION 19 NW QTR CORNER SECTION 20

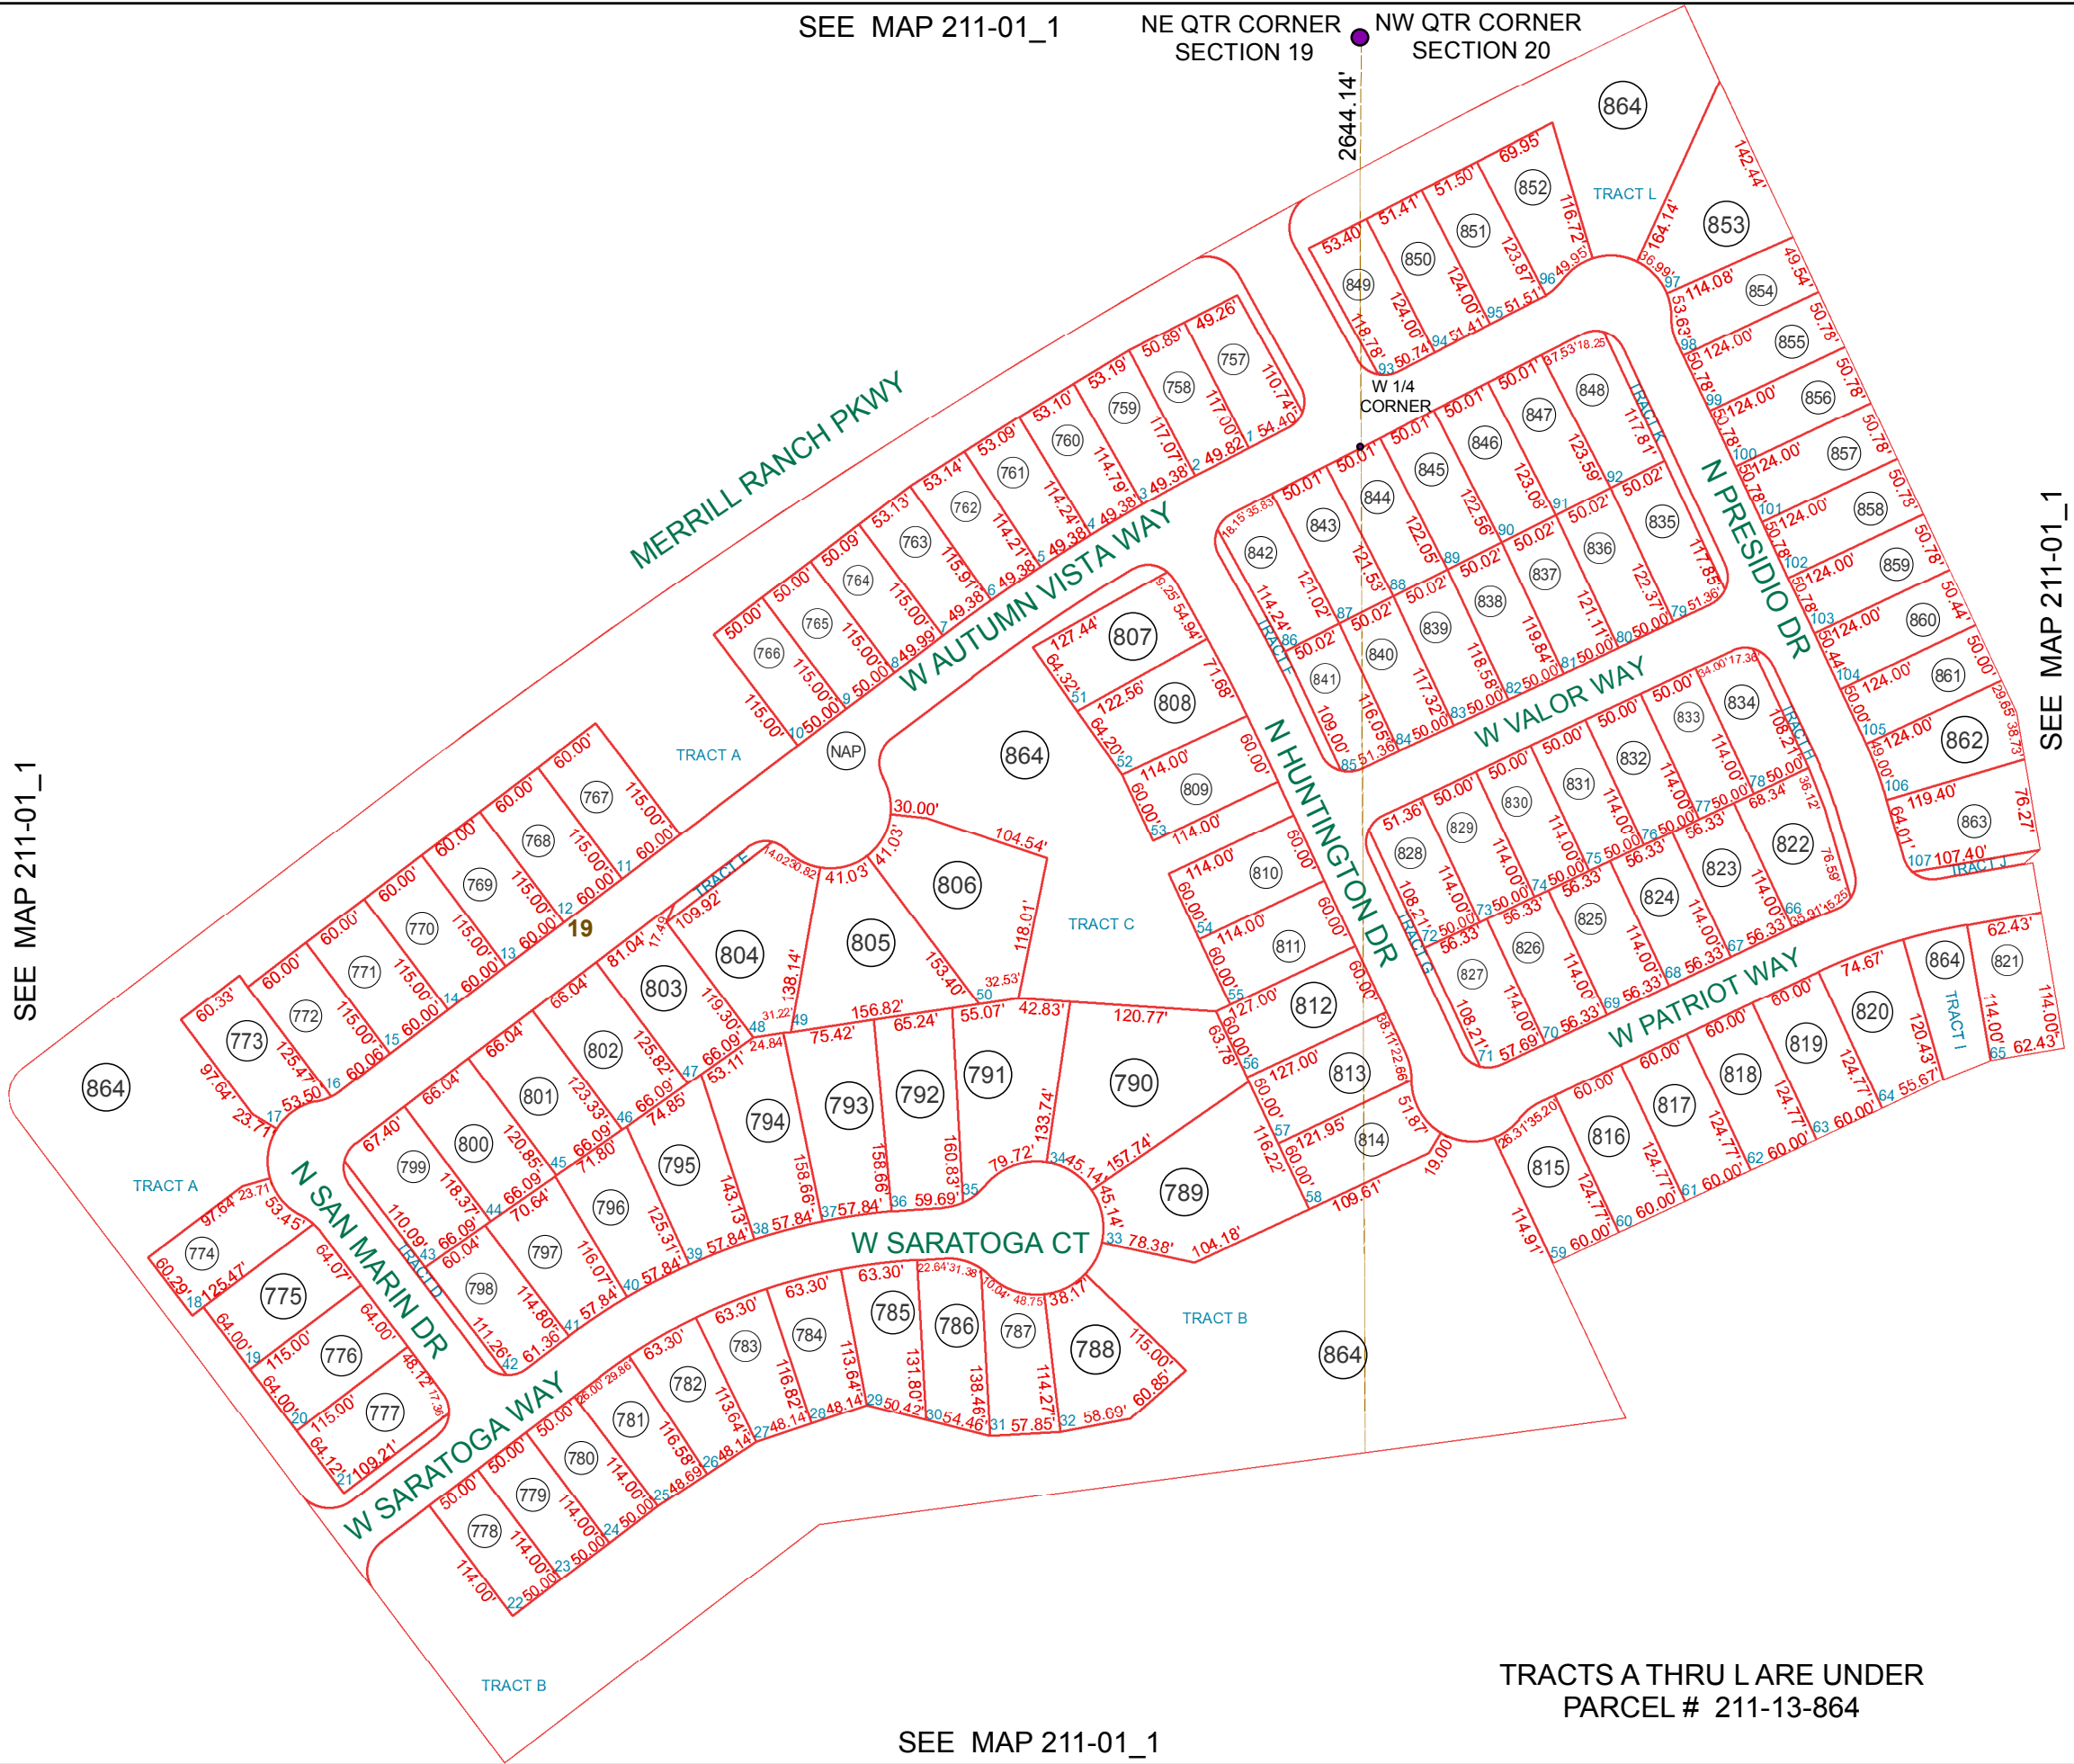

SEE MAP 211-01_1

SEE MAP 211-01_1

TRACTS A THRU L ARE UNDER
PARCEL # 211-13-864

SEE MAP 211-01_1


BOOK - MAP

211-13_9


SE SEC. 19 T.04S. R.09E.
AND SW SEC. 20

ANTHEM AT MERRILL
RANCH - UNIT 3: 2017-077518

LOCATION MAPS
R.E.

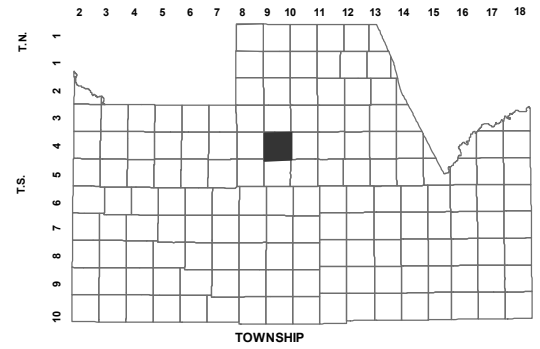

		ARIZONA FARMS						
		6	5	4	3	2	1	
T04S	R08E	7	8	9	10	11	12	
	R09E	13	18	17	16	15	14	13
		24	19	20	21	22	23	24
		25	30	29	28	27	26	25
		31	32	33	34	35	36	
		SECTION						

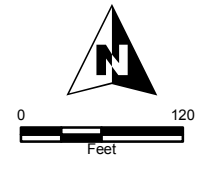

Revised: 3/20/2018

By: **MBG**



PINAL COUNTY
WIDE OPEN OPPORTUNITY

Pinal County Assessor

THIS MAP DOES NOT REPRESENT A SURVEY. NO LIABILITY IS ASSUMED FOR THE ACCURACY OF THE DATA DELINEATED HEREIN, EITHER EXPRESSED OR IMPLIED BY PINAL COUNTY OR ITS EMPLOYEES. THIS MAP IS COMPILED FROM OFFICIAL RECORDS, INCLUDING PLATS, SURVEYS, RECORDED DEEDS AND CONTRACTS, AND ONLY CONTAINS INFORMATION REQUIRED FOR THE PINAL COUNTY ASSESSOR'S OFFICE PURPOSES.