


ALL TRACTS (TRACTS A B C D E F G H I & J)
ARE UNDER PARCEL 211-12-370B
EXCEPT A PORTION OF TRACT C
PER PLATS 2015-071595 & 2016-008605

SEE MAP 211-10_7

N 1/4 COR
SEC 30

SEE MAP 211-10_3

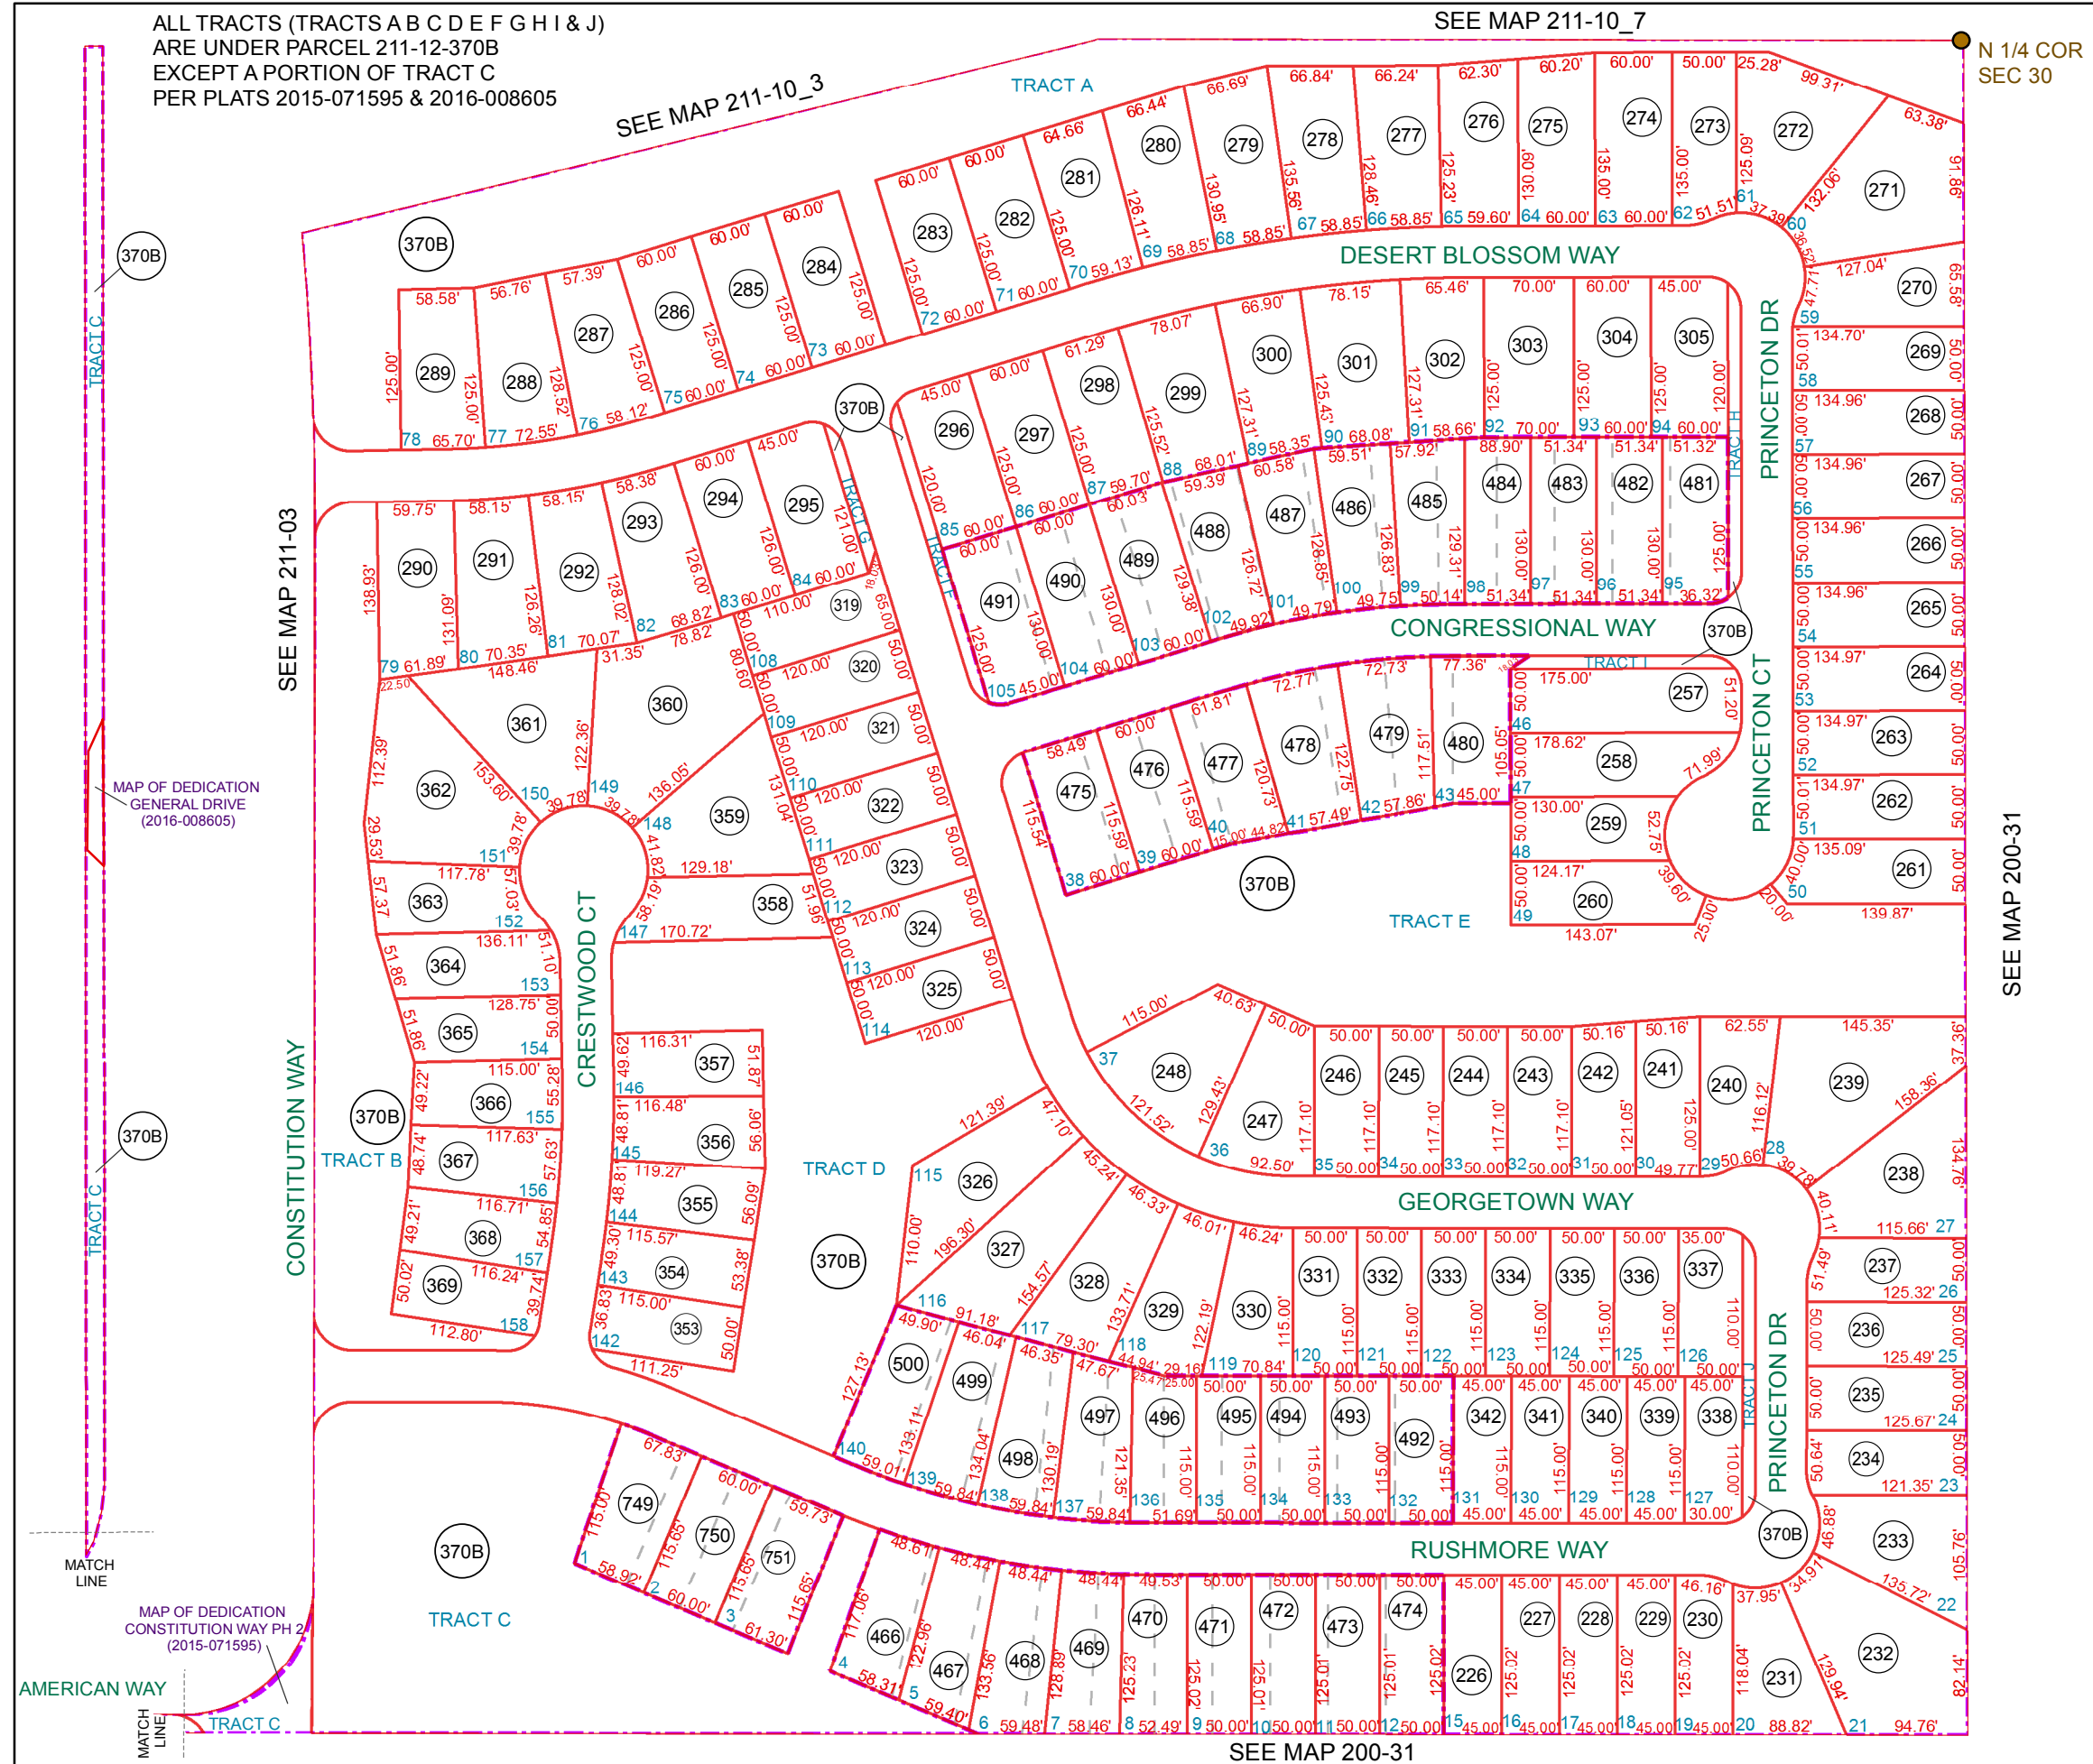

SEE MAP 211-03

SEE MAP 200-31

MAP OF DEDICATION
GENERAL DRIVE
(2016-008605)

MAP OF DEDICATION
CONSTITUTION WAY PH 2
(2015-071595)

SEE MAP 200-31


BOOK - MAP

211-12_3

SEC. 30 T.04S. R.09E.

ANTHEM AT MERRILL RANCH UNIT 17: 2010-016385
RE-SUBDIVISION OF LOTS 1-14, 38-45, 95-107 & 132-141
OF ANTHEM AT MERRILL RANCH UNIT 17: 2011-082535
LETTER OF CORRECTION OF ANTHEM AT MERRILL
RANCH UNIT 17 (2011-082535): 2012-079604
MAP OF DEDICATION CONSTITUTION
WAY PHASE 2 (TRACT C) : 2015-071595
MAP OF DEDICATION GENERAL
DRIVE (TRACT C): 2016-008605

LOCATION MAPS
R.E.

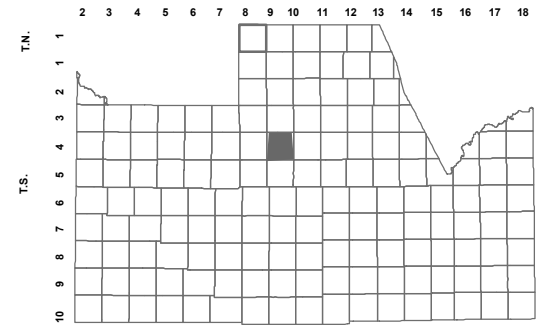

TOWNSHIP

ARIZONA FARMS					
6	5	4	3	2	1
7	8	9	10	11	12
18	17	16	15	14	13
19	20	21	22	23	24
30	29	28	27	26	25
31	32	33	34	35	36
SECTION					



0 120
Feet

Revised: 9/28/2016

By: DW



PINAL COUNTY
wide open opportunity

Pinal County Assessor

THIS MAP DOES NOT REPRESENT A SURVEY. NO LIABILITY IS ASSUMED FOR THE ACCURACY OF THE DATA DELINEATED HEREIN, EITHER EXPRESSED OR IMPLIED BY PINAL COUNTY OR ITS EMPLOYEES. THIS MAP IS COMPILED FROM OFFICIAL RECORDS, INCLUDING PLATS, SURVEYS, RECORDED DEEDS AND CONTRACTS, AND ONLY CONTAINS INFORMATION REQUIRED FOR THE PINAL COUNTY ASSESSOR'S OFFICE PURPOSES.