


SEE MAP 211-10\_4

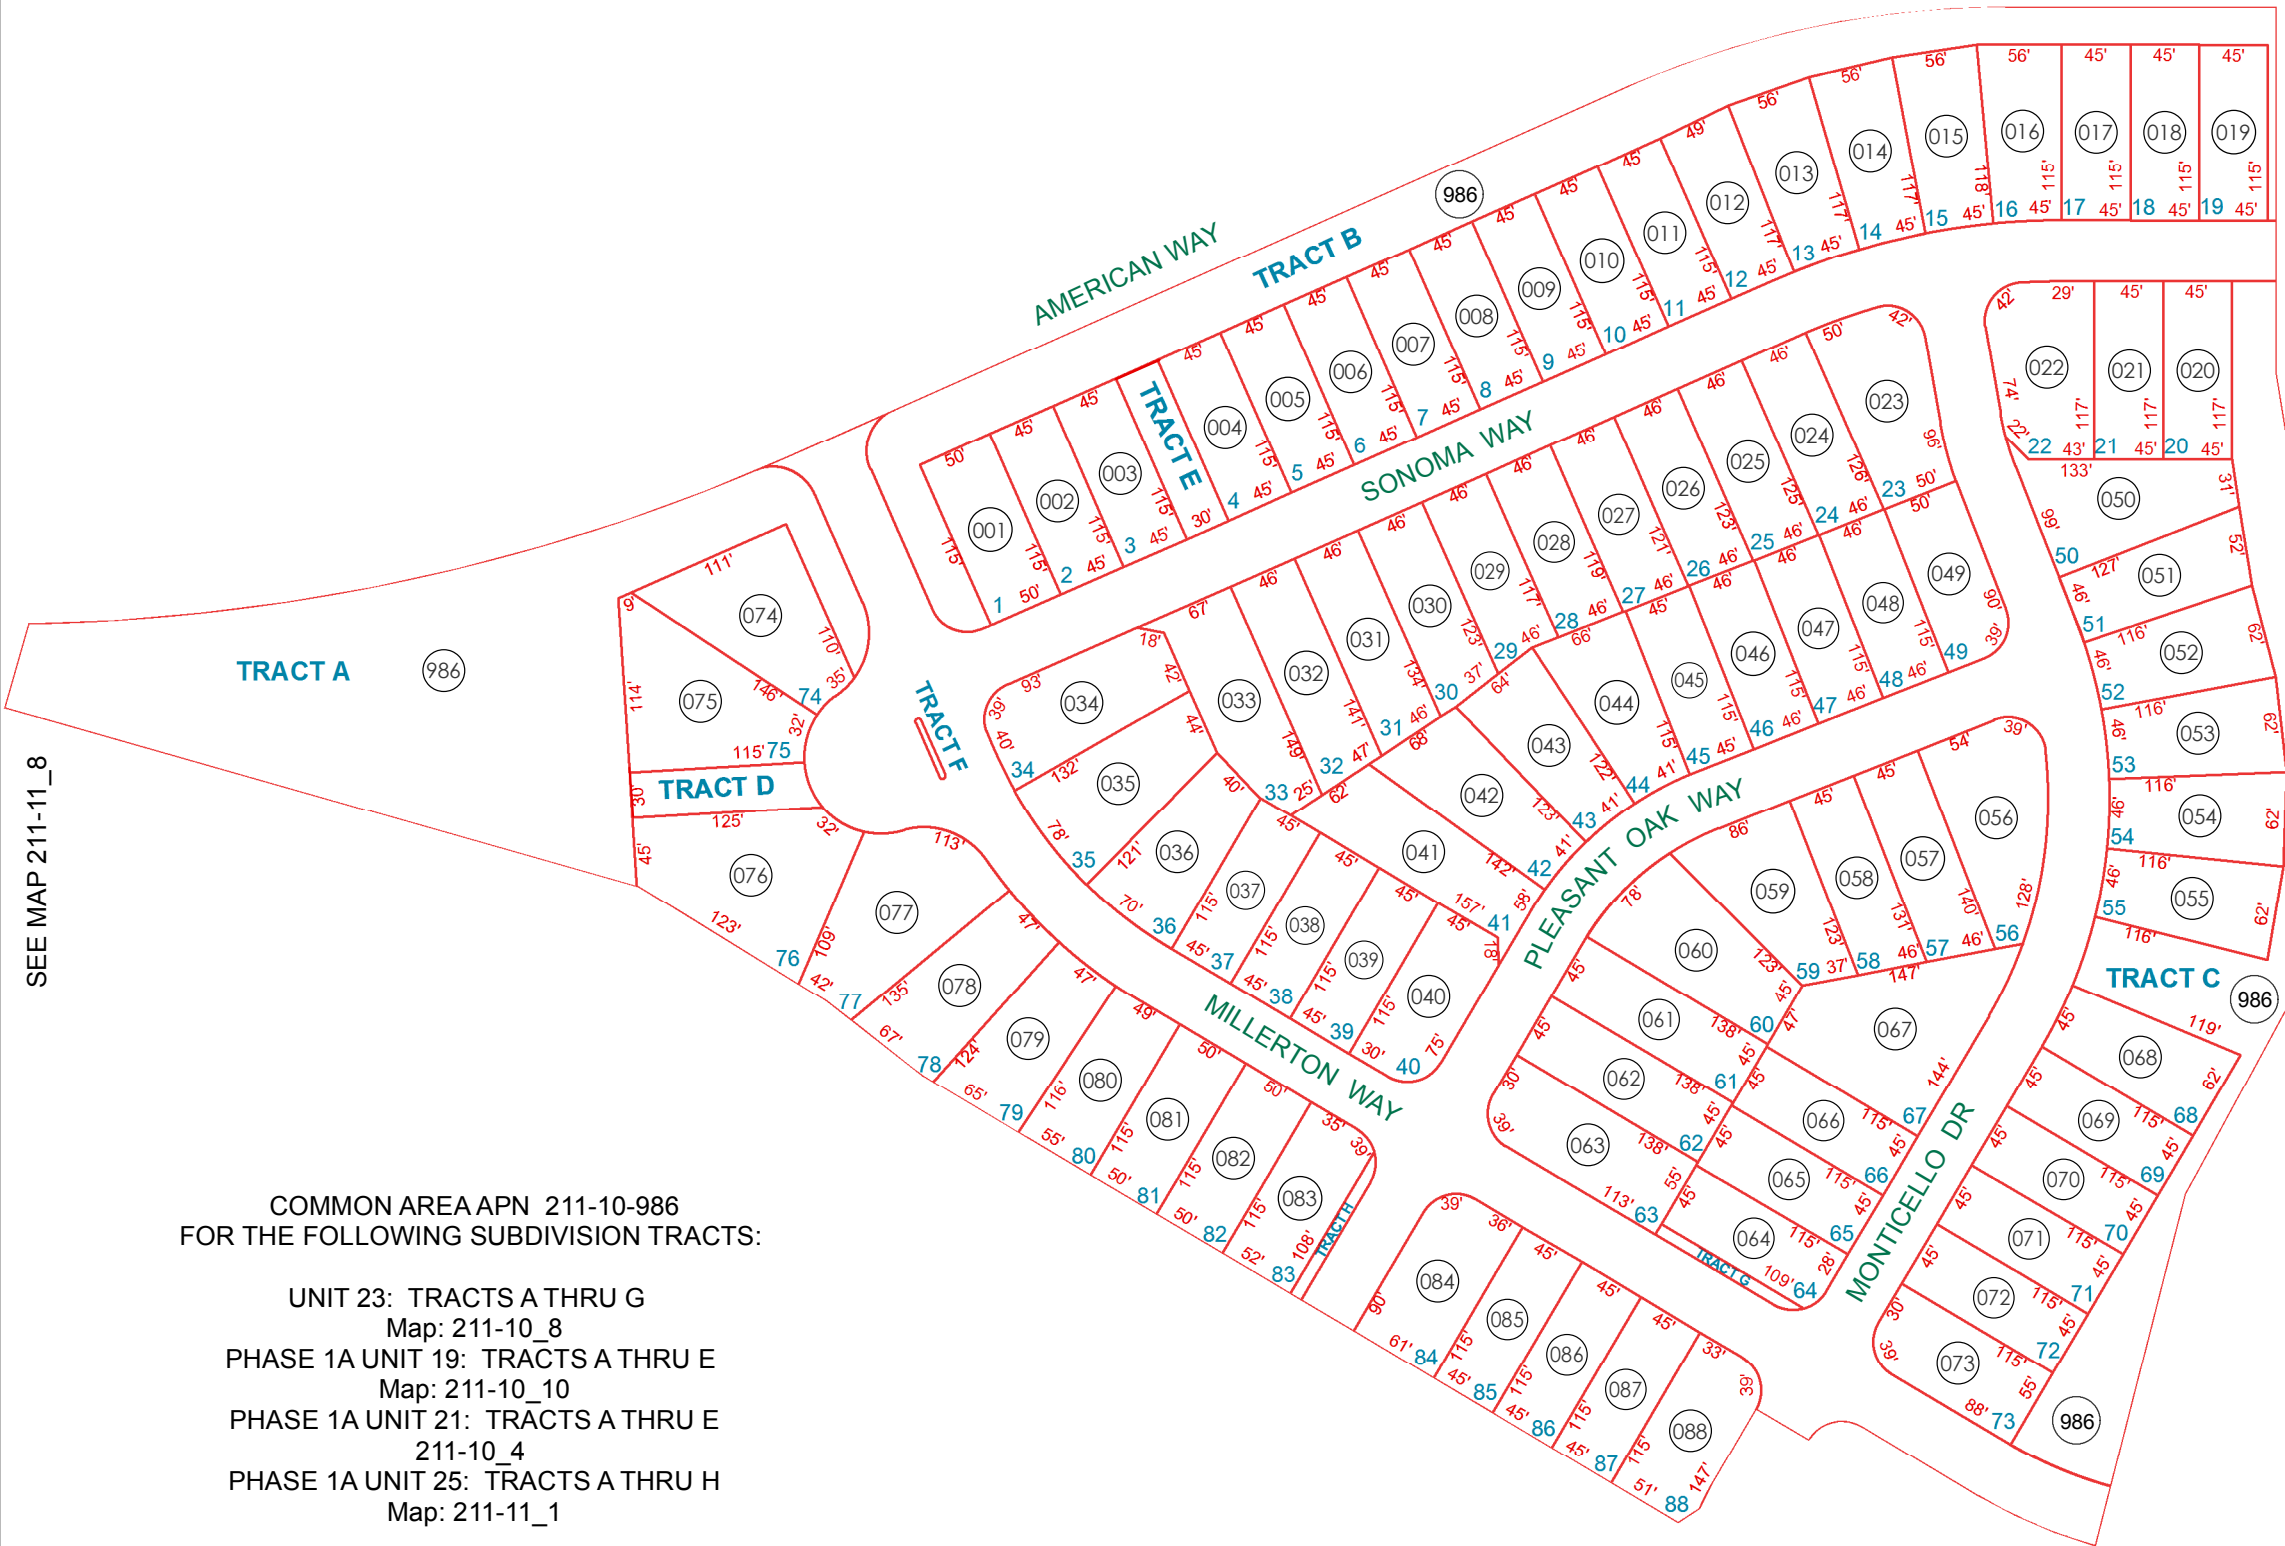

SEE MAP 211-11\_8

SEE MAP 211-10\_8

COMMON AREA APN 211-10-986  
FOR THE FOLLOWING SUBDIVISION TRACTS:

- UNIT 23: TRACTS A THRU G  
Map: 211-10\_8
- PHASE 1A UNIT 19: TRACTS A THRU E  
Map: 211-10\_10
- PHASE 1A UNIT 21: TRACTS A THRU E  
211-10\_4
- PHASE 1A UNIT 25: TRACTS A THRU H  
Map: 211-11\_1

SEE MAP 211-10\_10


BOOK - MAP

# 211-11\_1


## SEC. 25 T.04S. R.08E.

ANTHEM AT MERRILL RANCH UNIT 25  
CABINET G SLIDE 061  
RE-PLAT OF ANTHEM AT MERRILL RANCH UNIT 25  
CABINET H SLIDE 001


LOCATION MAPS  
R.E.

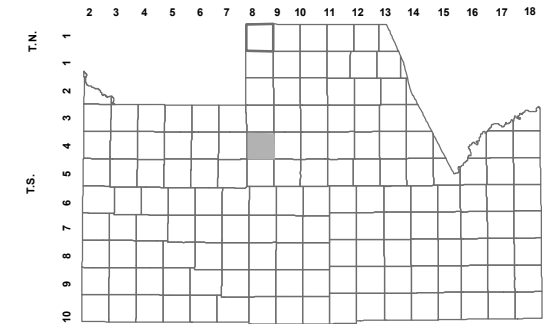

TOWNSHIP

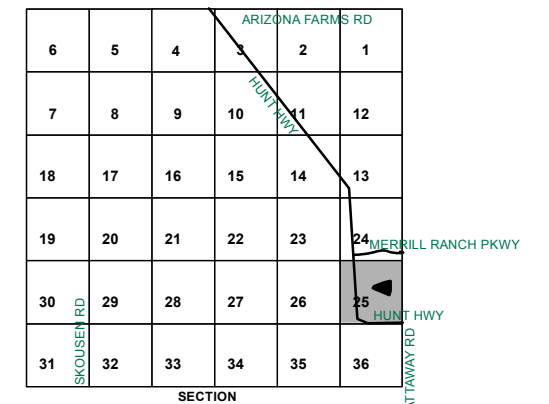

SECTION

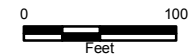

Revised: 4/18/2017

By: YL



PINAL COUNTY  
*wide open opportunity*

**Pinal County Assessor**

THIS MAP DOES NOT REPRESENT A SURVEY. NO LIABILITY IS ASSUMED FOR THE ACCURACY OF THE DATA DELINEATED HEREIN, EITHER EXPRESSED OR IMPLIED BY PINAL COUNTY OR ITS EMPLOYEES. THIS MAP IS COMPILED FROM OFFICIAL RECORDS, INCLUDING PLATS, SURVEYS, RECORDED DEEDS AND CONTRACTS, AND ONLY CONTAINS INFORMATION REQUIRED FOR THE PINAL COUNTY ASSESSOR'S OFFICE PURPOSES.