


SEE MAP 211-10_2

COMMON AREA APN 211-10-985
FOR THE FOLLOWING SUBDIVISION TRACTS:

UNIT 13: TRACTS A THRU D
UNIT 11: TRACTS A THRU E (211-10_9)

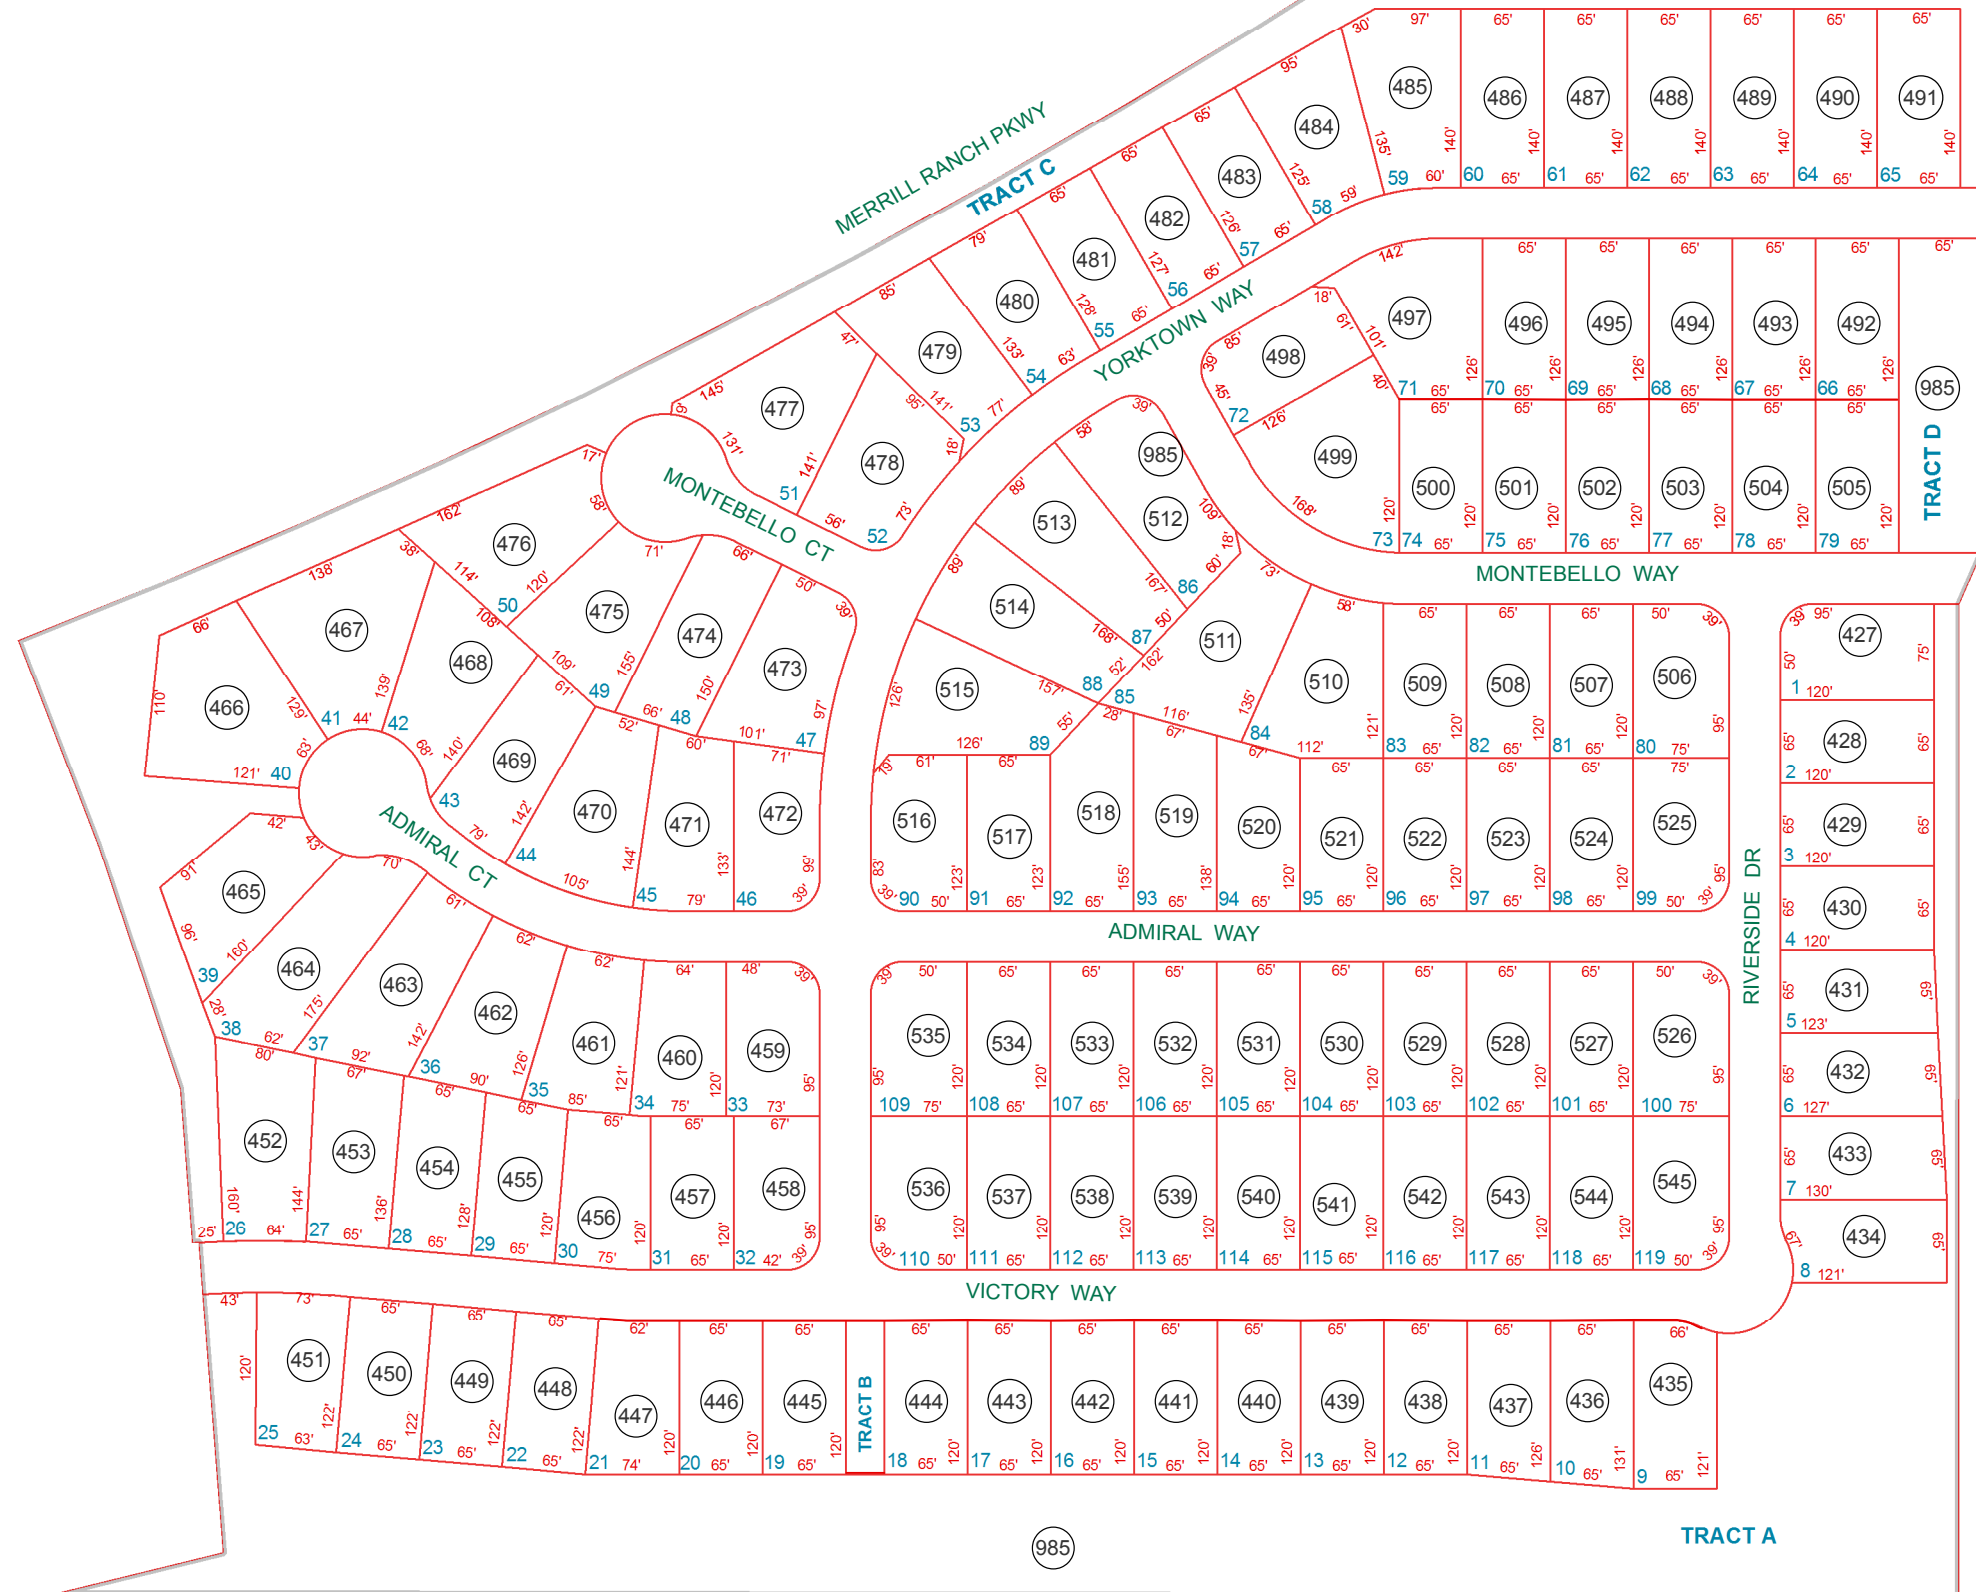

SEE MAP 211-10_3

SEE MAP 211-12_3

SEE MAP 200-31

SEE MAP 211-10_9




BOOK - MAP

211-10_7

SEC. 19 T.04S. R.09E.

ANTHEM AT MERRILL RANCH UNIT 13
CABINET G SLIDE 042

LOCATION MAPS
R.E.

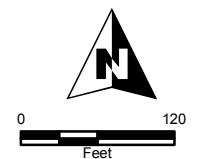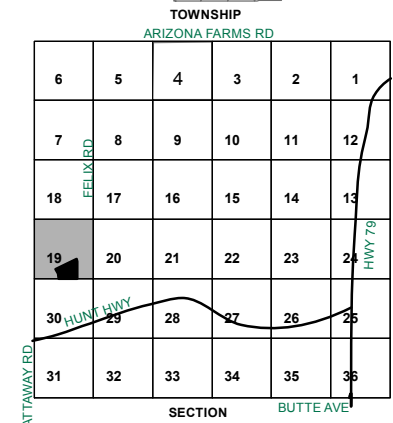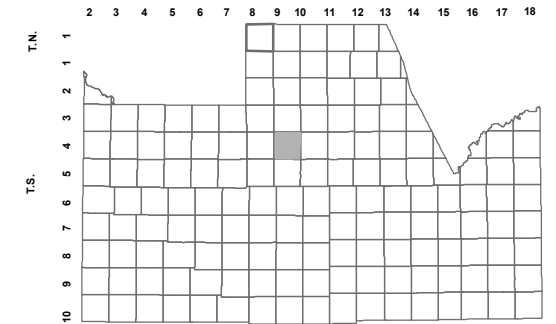

Revised: 4/18/2017

By: YL



PINAL COUNTY
wide open opportunity

Pinal County Assessor

THIS MAP DOES NOT REPRESENT A SURVEY. NO LIABILITY IS ASSUMED FOR THE ACCURACY OF THE DATA DELINEATED HEREIN, EITHER EXPRESSED OR IMPLIED BY PINAL COUNTY OR ITS EMPLOYEES. THIS MAP IS COMPILED FROM OFFICIAL RECORDS, INCLUDING PLATS, SURVEYS, RECORDED DEEDS AND CONTRACTS, AND ONLY CONTAINS INFORMATION REQUIRED FOR THE PINAL COUNTY ASSESSOR'S OFFICE PURPOSES.