


SEE MAP 500-49

NE CORNER

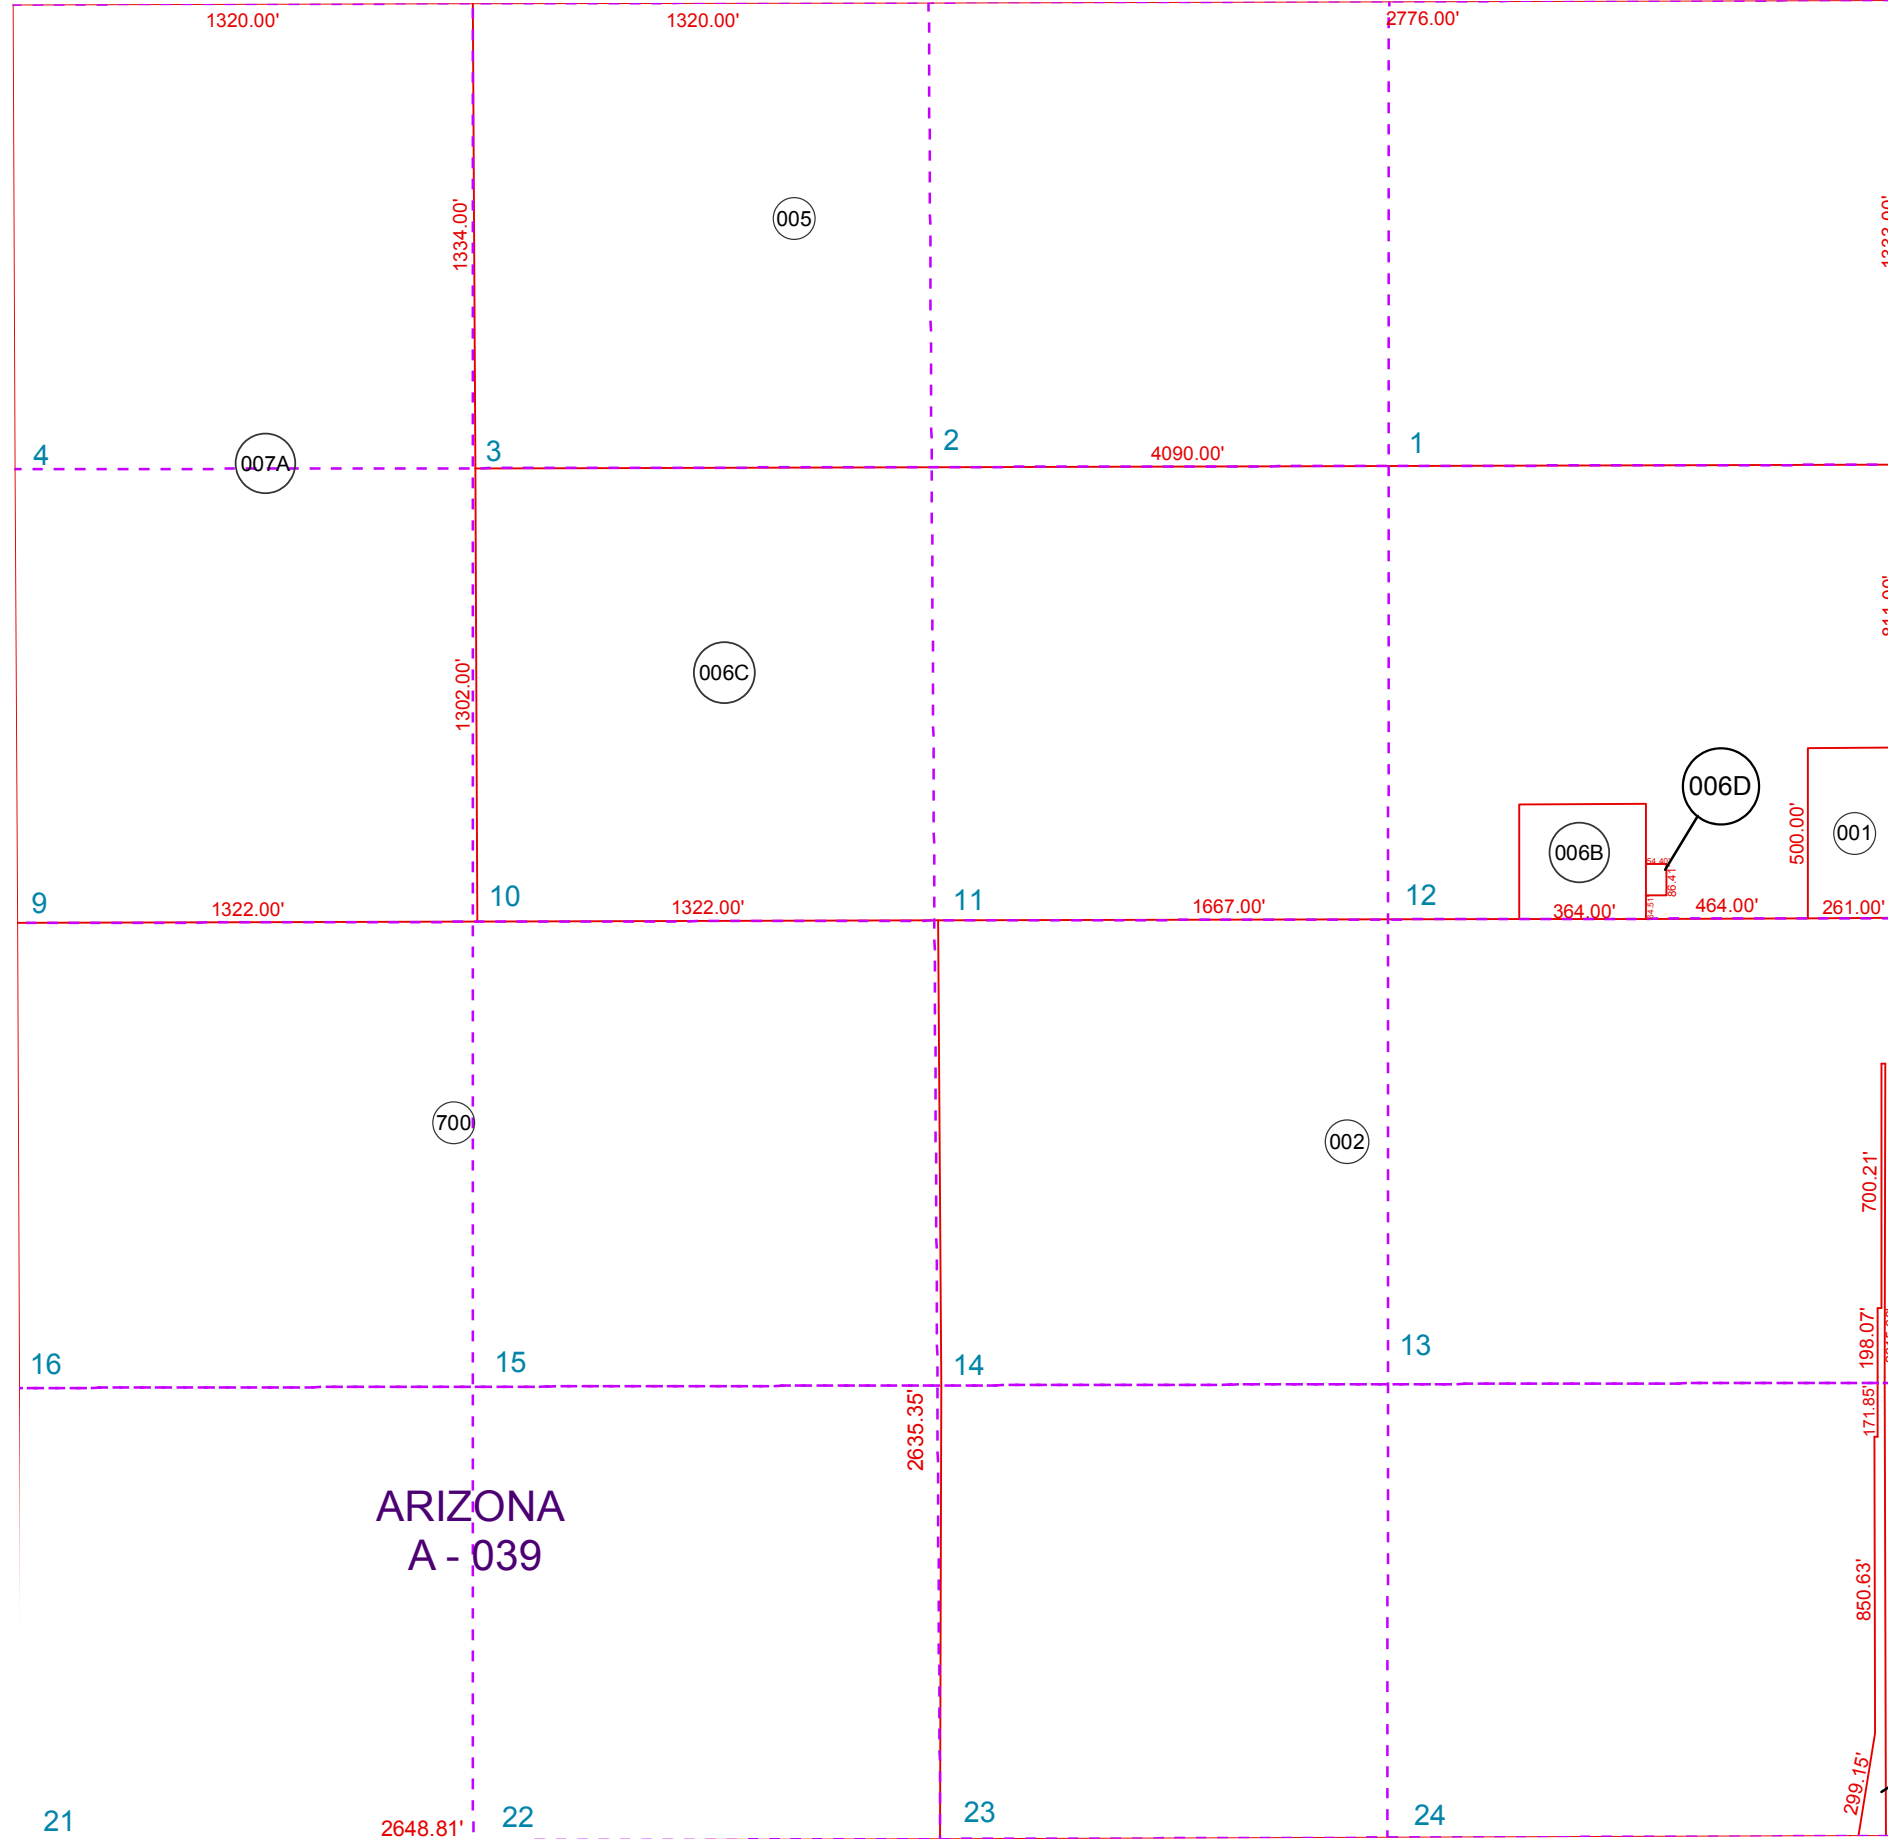

SEE MAP 500-50_2

SUNLAND GIN RD
SEE BOOK 408

ARIZONA
A - 039

PINAL COUNTY
ROW
2010-093096


SEE BOOK 409 KINLEY RD

BOOK - MAP


500-50_1

E2 SEC. 36 T.09S. R.06E.

LOCATION MAPS
R.E.

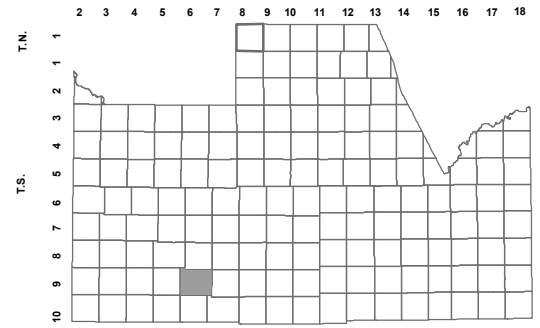

TOWNSHIP					
HARMON RD					
6	5	4	3	2	1
7	8	9	10	11	12
18	17	16	15	14	13
19	20	21	22	23	24
30	29	28	27	26	25
31	32	33	34	35	36
SECTION					
KINLEY RD					

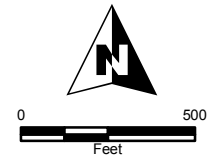

Revised: 6/4/2015

By: MBG



PINAL COUNTY
wide open opportunity

Pinal County Assessor

THIS MAP DOES NOT REPRESENT A SURVEY. NO LIABILITY IS ASSUMED FOR THE ACCURACY OF THE DATA DELINEATED HEREIN, EITHER EXPRESSED OR IMPLIED BY PINAL COUNTY OR ITS EMPLOYEES. THIS MAP IS COMPILED FROM OFFICIAL RECORDS, INCLUDING PLATS, SURVEYS, RECORDED DEEDS AND CONTRACTS, AND ONLY CONTAINS INFORMATION REQUIRED FOR THE PINAL COUNTY ASSESSOR'S OFFICE PURPOSES.