

NW COR SECTION 31

SEE MAP 501-37

PETERS RD

SEE MAP 501-01

AMARILLO VALLEY RD

SEE MAP 500-03

SW COR SECTION 31


SEE MAP 500-06

PIEDRA RD

S1/4 COR SECTION 31

SEE MAP 501-39

LIEBRE RD

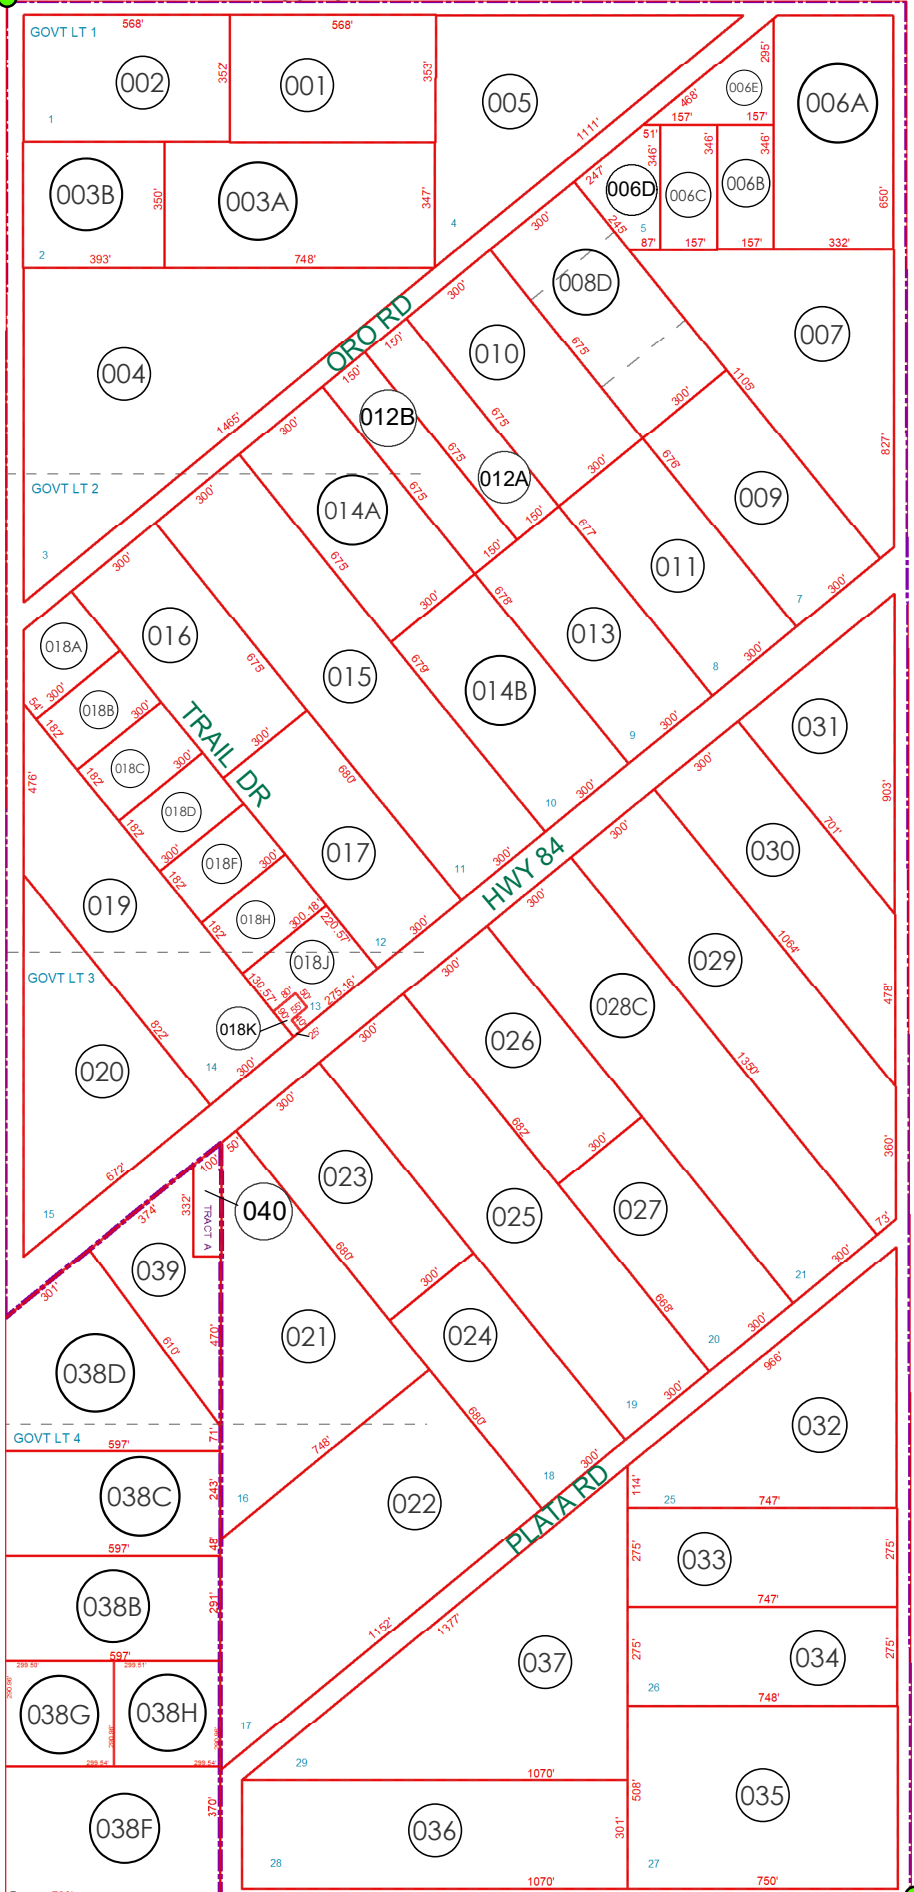

BOOK - MAP


# 501-40

## SEC. 31 T.06S. R.03E.

### HIDDEN VALLEY ESTATES UNIT 3: BK 9 - PG 43

LOCATION MAPS

R.E.

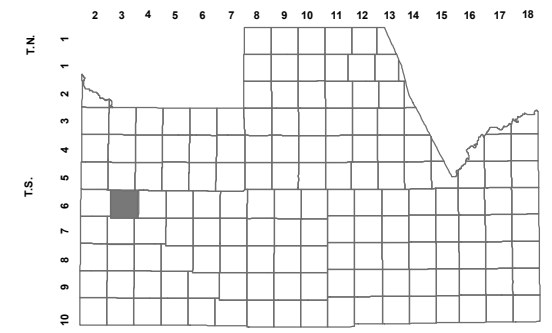

TOWNSHIP

LOUIS JOHNSON DR

6	5	4	3	2	TEST TRACK 1
7	8	9	10	11	12
18	17	16	15	14	13
19	20	21	22	23	24
30	29	28	27	26	25
31	32	33	34	35	36

SECTION



Revised: 12/20/2018

By: *DH*



## PINAL COUNTY

WIDE OPEN OPPORTUNITY

### Pinal County Assessor

THIS MAP DOES NOT REPRESENT A SURVEY. NO LIABILITY IS ASSUMED FOR THE ACCURACY OF THE DATA DELINEATED HEREIN, EITHER EXPRESSED OR IMPLIED BY PINAL COUNTY OR ITS EMPLOYEES. THIS MAP IS COMPILED FROM OFFICIAL RECORDS, INCLUDING PLATS, SURVEYS, RECORDED DEEDS AND CONTRACTS, AND ONLY CONTAINS INFORMATION REQUIRED FOR THE PINAL COUNTY ASSESSOR'S OFFICE PURPOSES.