


SEE MAP 501-08_2

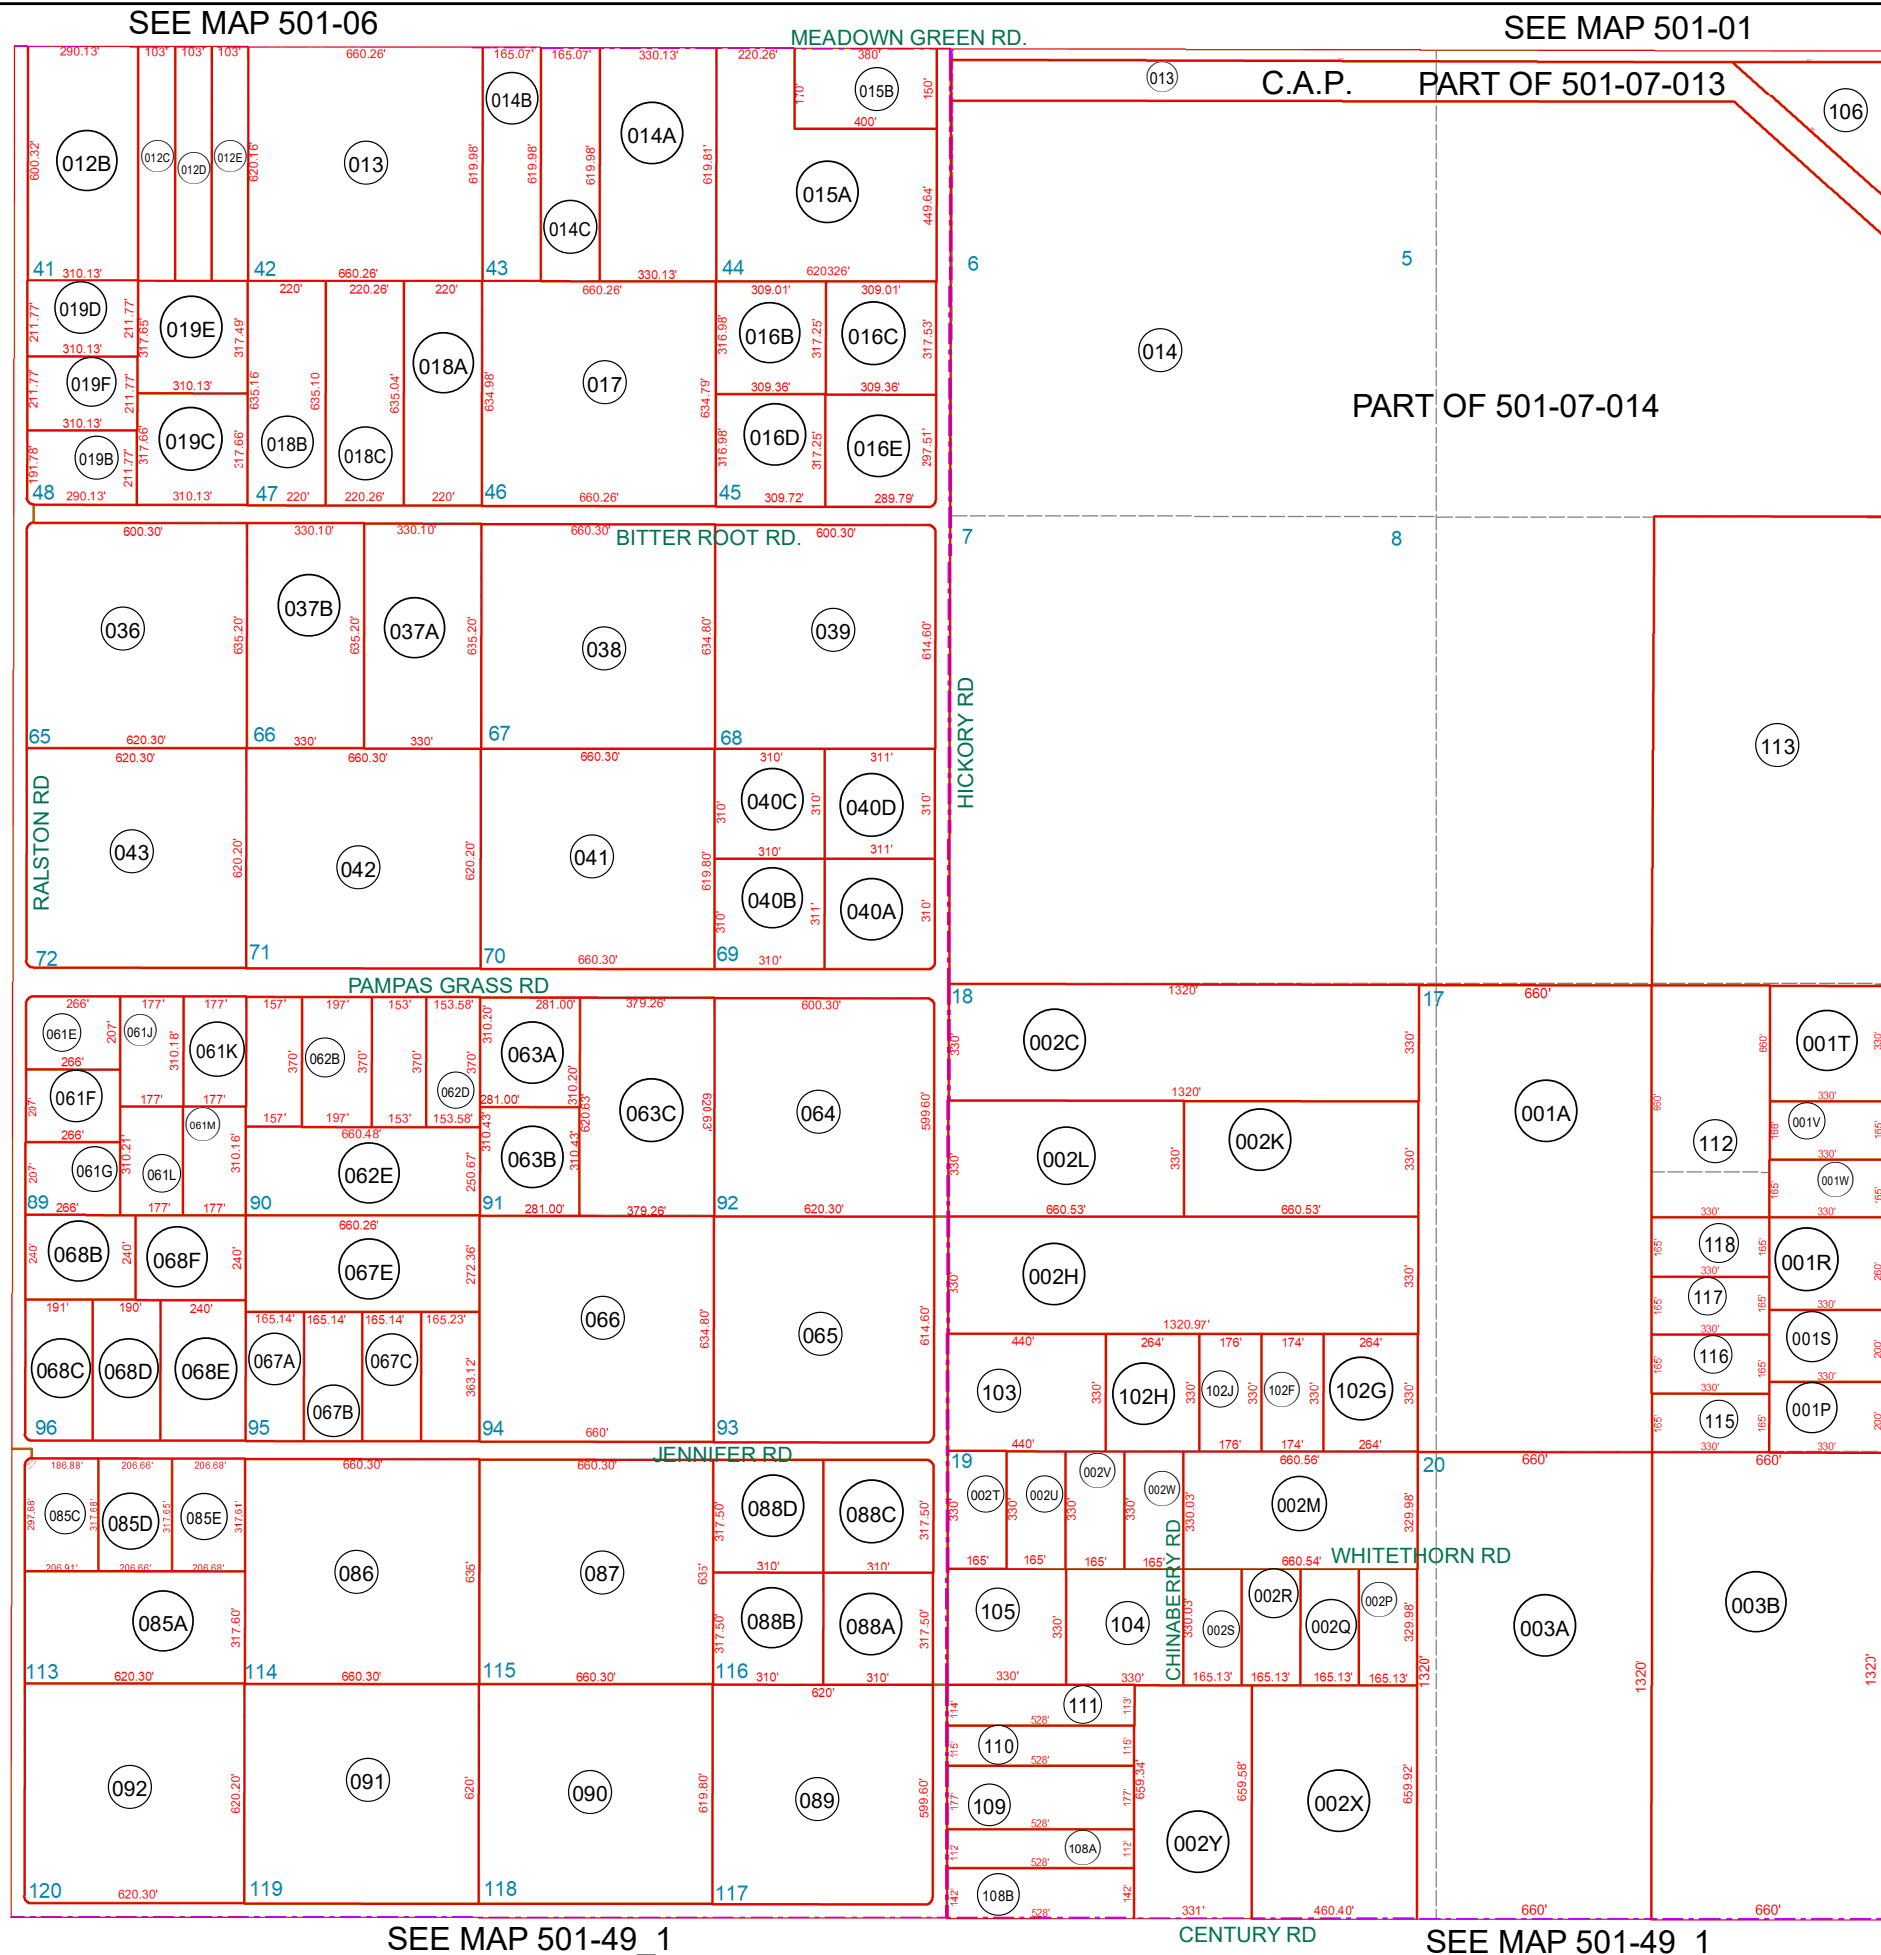

SEE MAP 501-49_1


CENTURY RD

SEE MAP 501-49_1


SEE MAP 501-07

SEE MAP 501-54

BOOK - MAP
501-08_1
 W2 SEC. 13 T.06S. R.02E.
 HIDDEN VALLEY
 BK. 08 - PG. 40

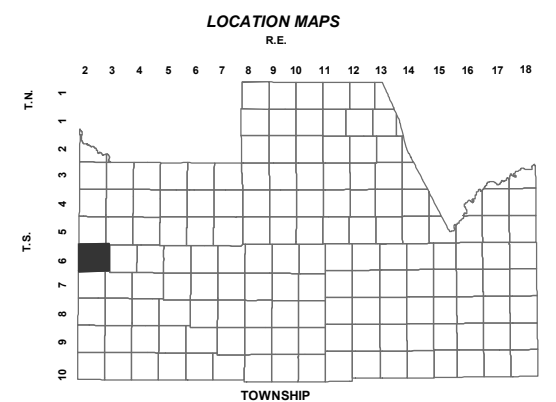

MILLER RD					
6	5	4	3	2	1
	SAGE ST		BARNES RD		
7	8	9	10	11	12
		HIDDEN VALLEY RD	MEADOW GREEN RD		
18	17	16	15	14	13
		WARREN RD	CENTURY RD		AMARILLO RD
19	20	21	22	23	24
		DUNE SHADOW RD	27		
30	29	28	26	25	
		FRESNO RD	RAILSTON RD		
31	32	33	34	35	36
			ROBIN RD		HWY 84
SECTION					

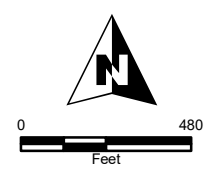

Revised: 08/28/2018
 By: KG



Pinal County Assessor

THIS MAP DOES NOT REPRESENT A SURVEY. NO LIABILITY IS ASSUMED FOR THE ACCURACY OF THE DATA DELINEATED HEREIN, EITHER EXPRESSED OR IMPLIED BY PINAL COUNTY OR ITS EMPLOYEES. THIS MAP IS COMPILED FROM OFFICIAL RECORDS, INCLUDING PLATS, SURVEYS, RECORDED DEEDS AND CONTRACTS, AND ONLY CONTAINS INFORMATION REQUIRED FOR THE PINAL COUNTY ASSESSOR'S OFFICE PURPOSES.