

SEC. 18 SW TN.5S RG.5E

SEE MAP 502-29

502-30
3/3

INDIAN VALLEY
RANCHETTES UNIT 1

BK. 9 - PG. 34

AREA CODE
0000

SPECIAL DISTRICTS
0000
0000



THIS MAP IS FOR TAX PURPOSES ONLY.
THIS OFFICE WILL NOT ASSUME LIABILITY FOR
REPRESENTATION, MEASUREMENTS OR ACREAGE.

SEE MAP 502-06

THE ORIGINAL PLAT OF THIS SUBDIVISION IS
ON FILE WITH THE PINAL COUNTY RECORDERS
OFFICE, FOR COMPLETE INFORMATION OF PLAT
AND CC&R's CALL (520) 868-7100.

SEE MAP 502-30-2

VICINITY MAP

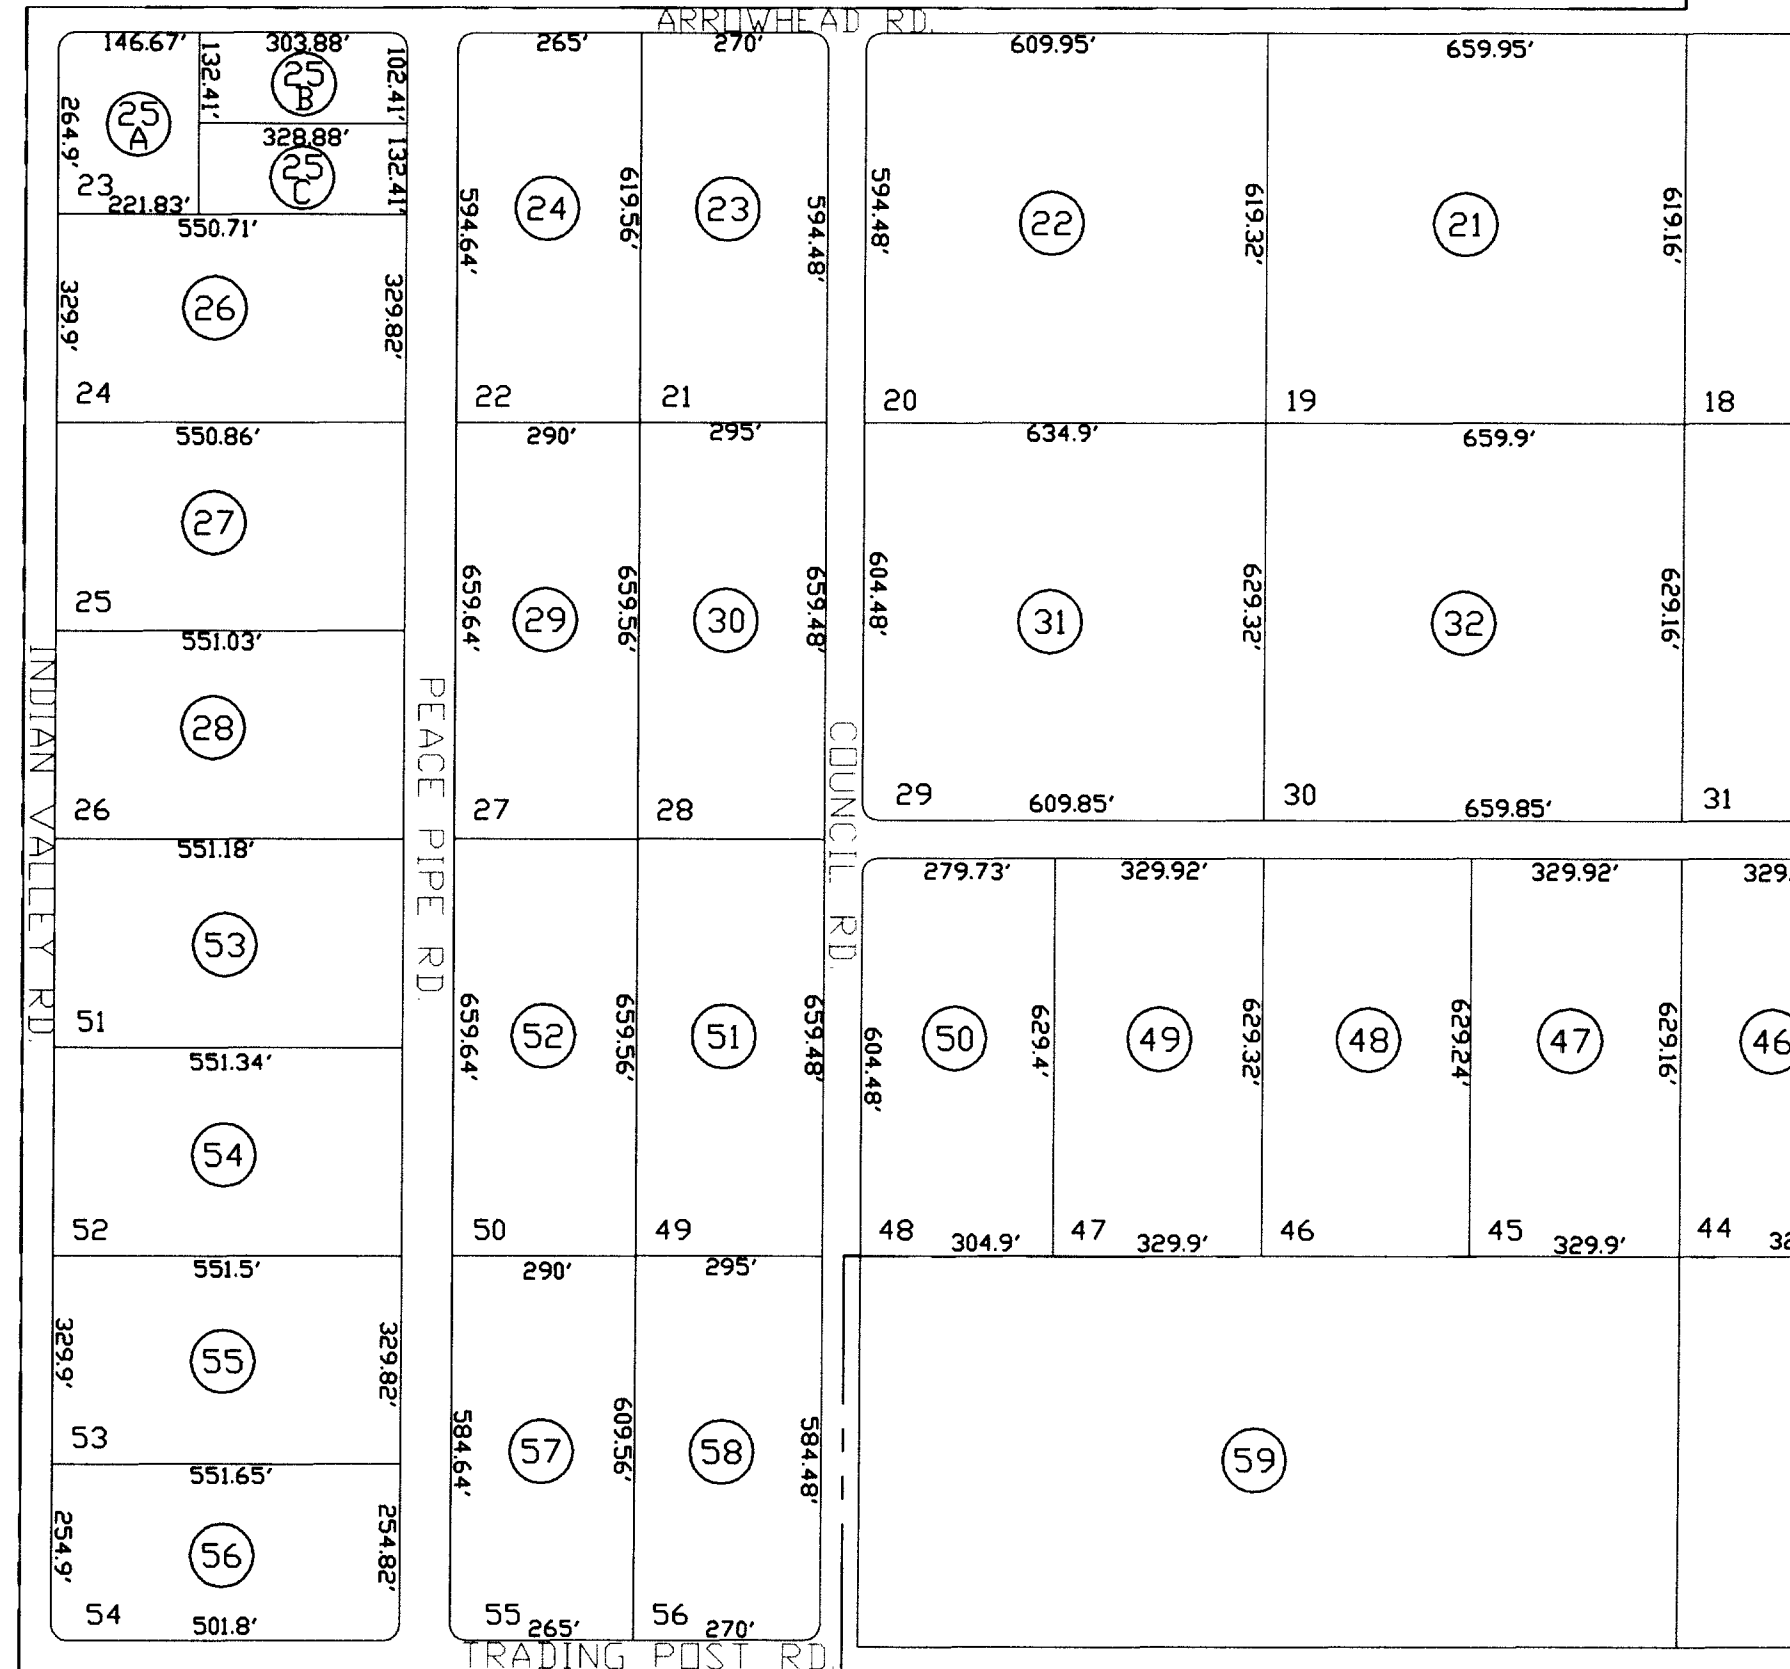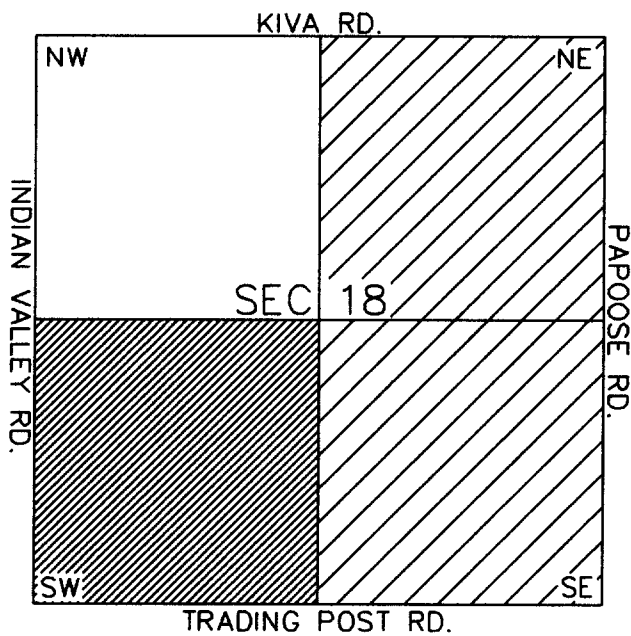

SEE MAP 502-31



SCALE: 1" = 300'

04-24-2002