


SEE MAP 502-13

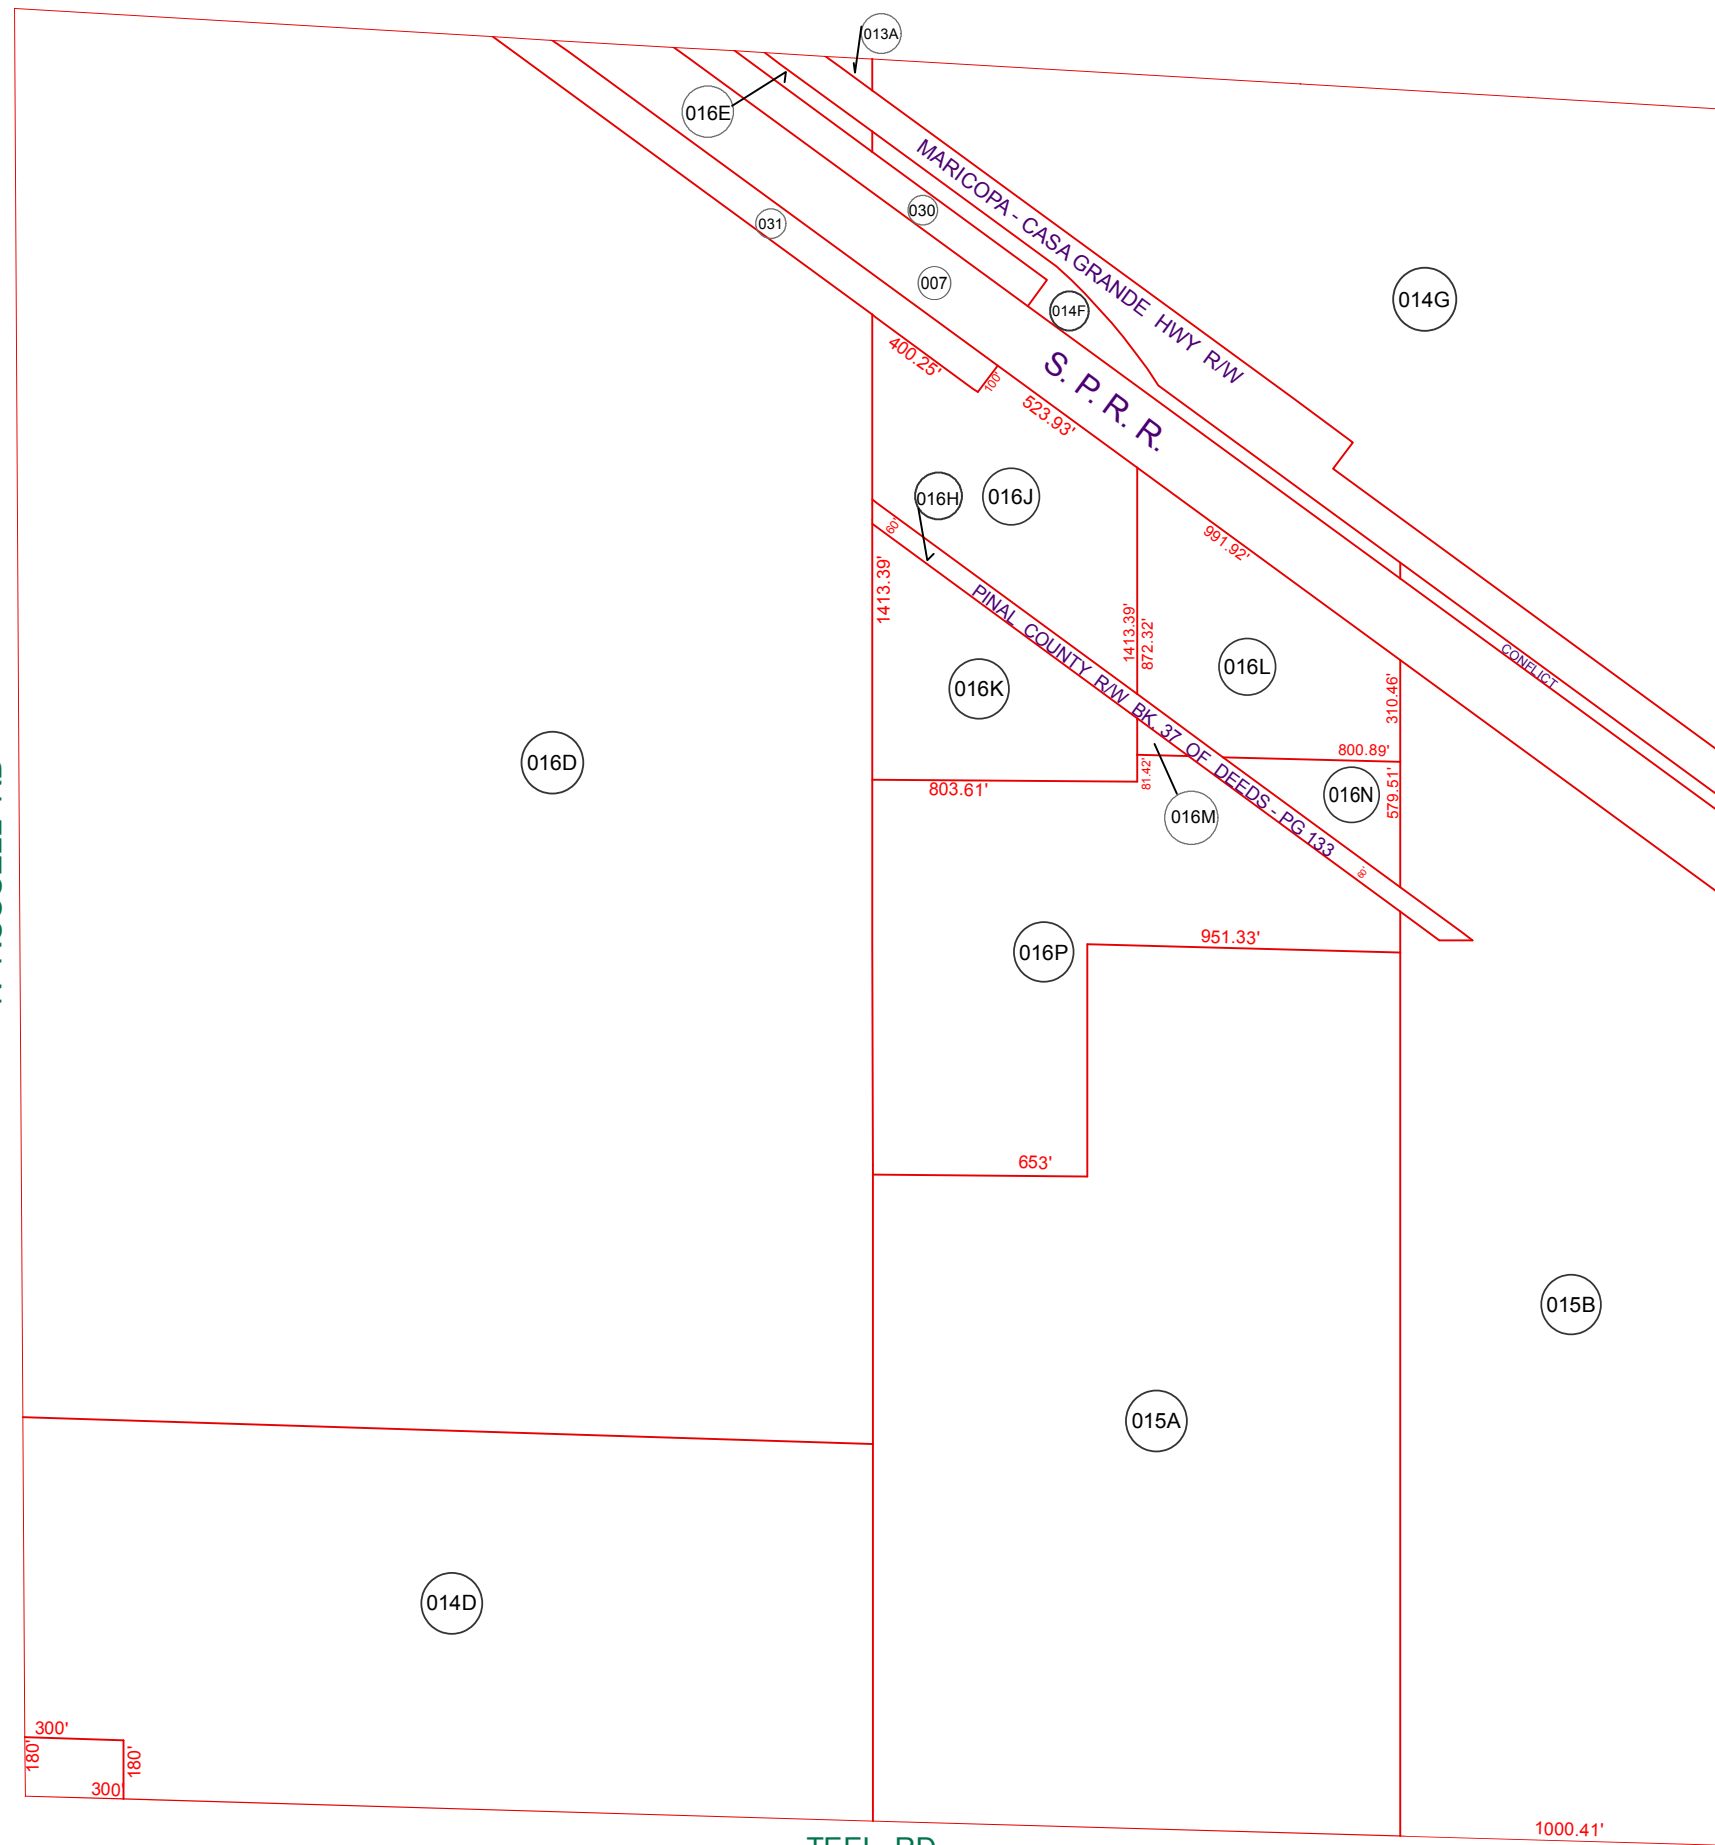

SEE MAP 502-06

SEE MAP 502-14


SEE MAP 502-39

BOOK - MAP

502-06_2

SEC. 25 T.05S. R.04E.

LOCATION MAPS
R.E.

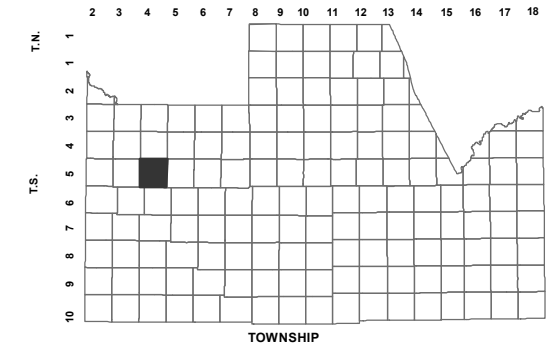

FARRELL RD					
6	5	4	3	2	1
	STEEN RD		MURPHY RD		
7	8	9	10	11	12
	PETERS & NALL RD			RUSSELL RD	
18	17	16	15	14	13
19	20	21	22	23	24
	WHITE AND PARKER RD		ANDERSON RD		
30	29	28	27	26	25
	STANFIELD RD		TEEL RD		INDIAN VALLEY RD
31	32	33	34	35	36
SECTION					



Revised: 8/30/2013

By: **TH**



PINAL COUNTY
wide open opportunity

Pinal County Assessor

THIS MAP DOES NOT REPRESENT A SURVEY. NO LIABILITY IS ASSUMED FOR THE ACCURACY OF THE DATA DELINEATED HEREIN, EITHER EXPRESSED OR IMPLIED BY PINAL COUNTY OR ITS EMPLOYEES. THIS MAP IS COMPILED FROM OFFICIAL RECORDS, INCLUDING PLATS, SURVEYS, RECORDED DEEDS AND CONTRACTS, AND ONLY CONTAINS INFORMATION REQUIRED FOR THE PINAL COUNTY ASSESSOR'S OFFICE PURPOSES.