


SEE MAP 503-71

SEE MAP 503-26_1

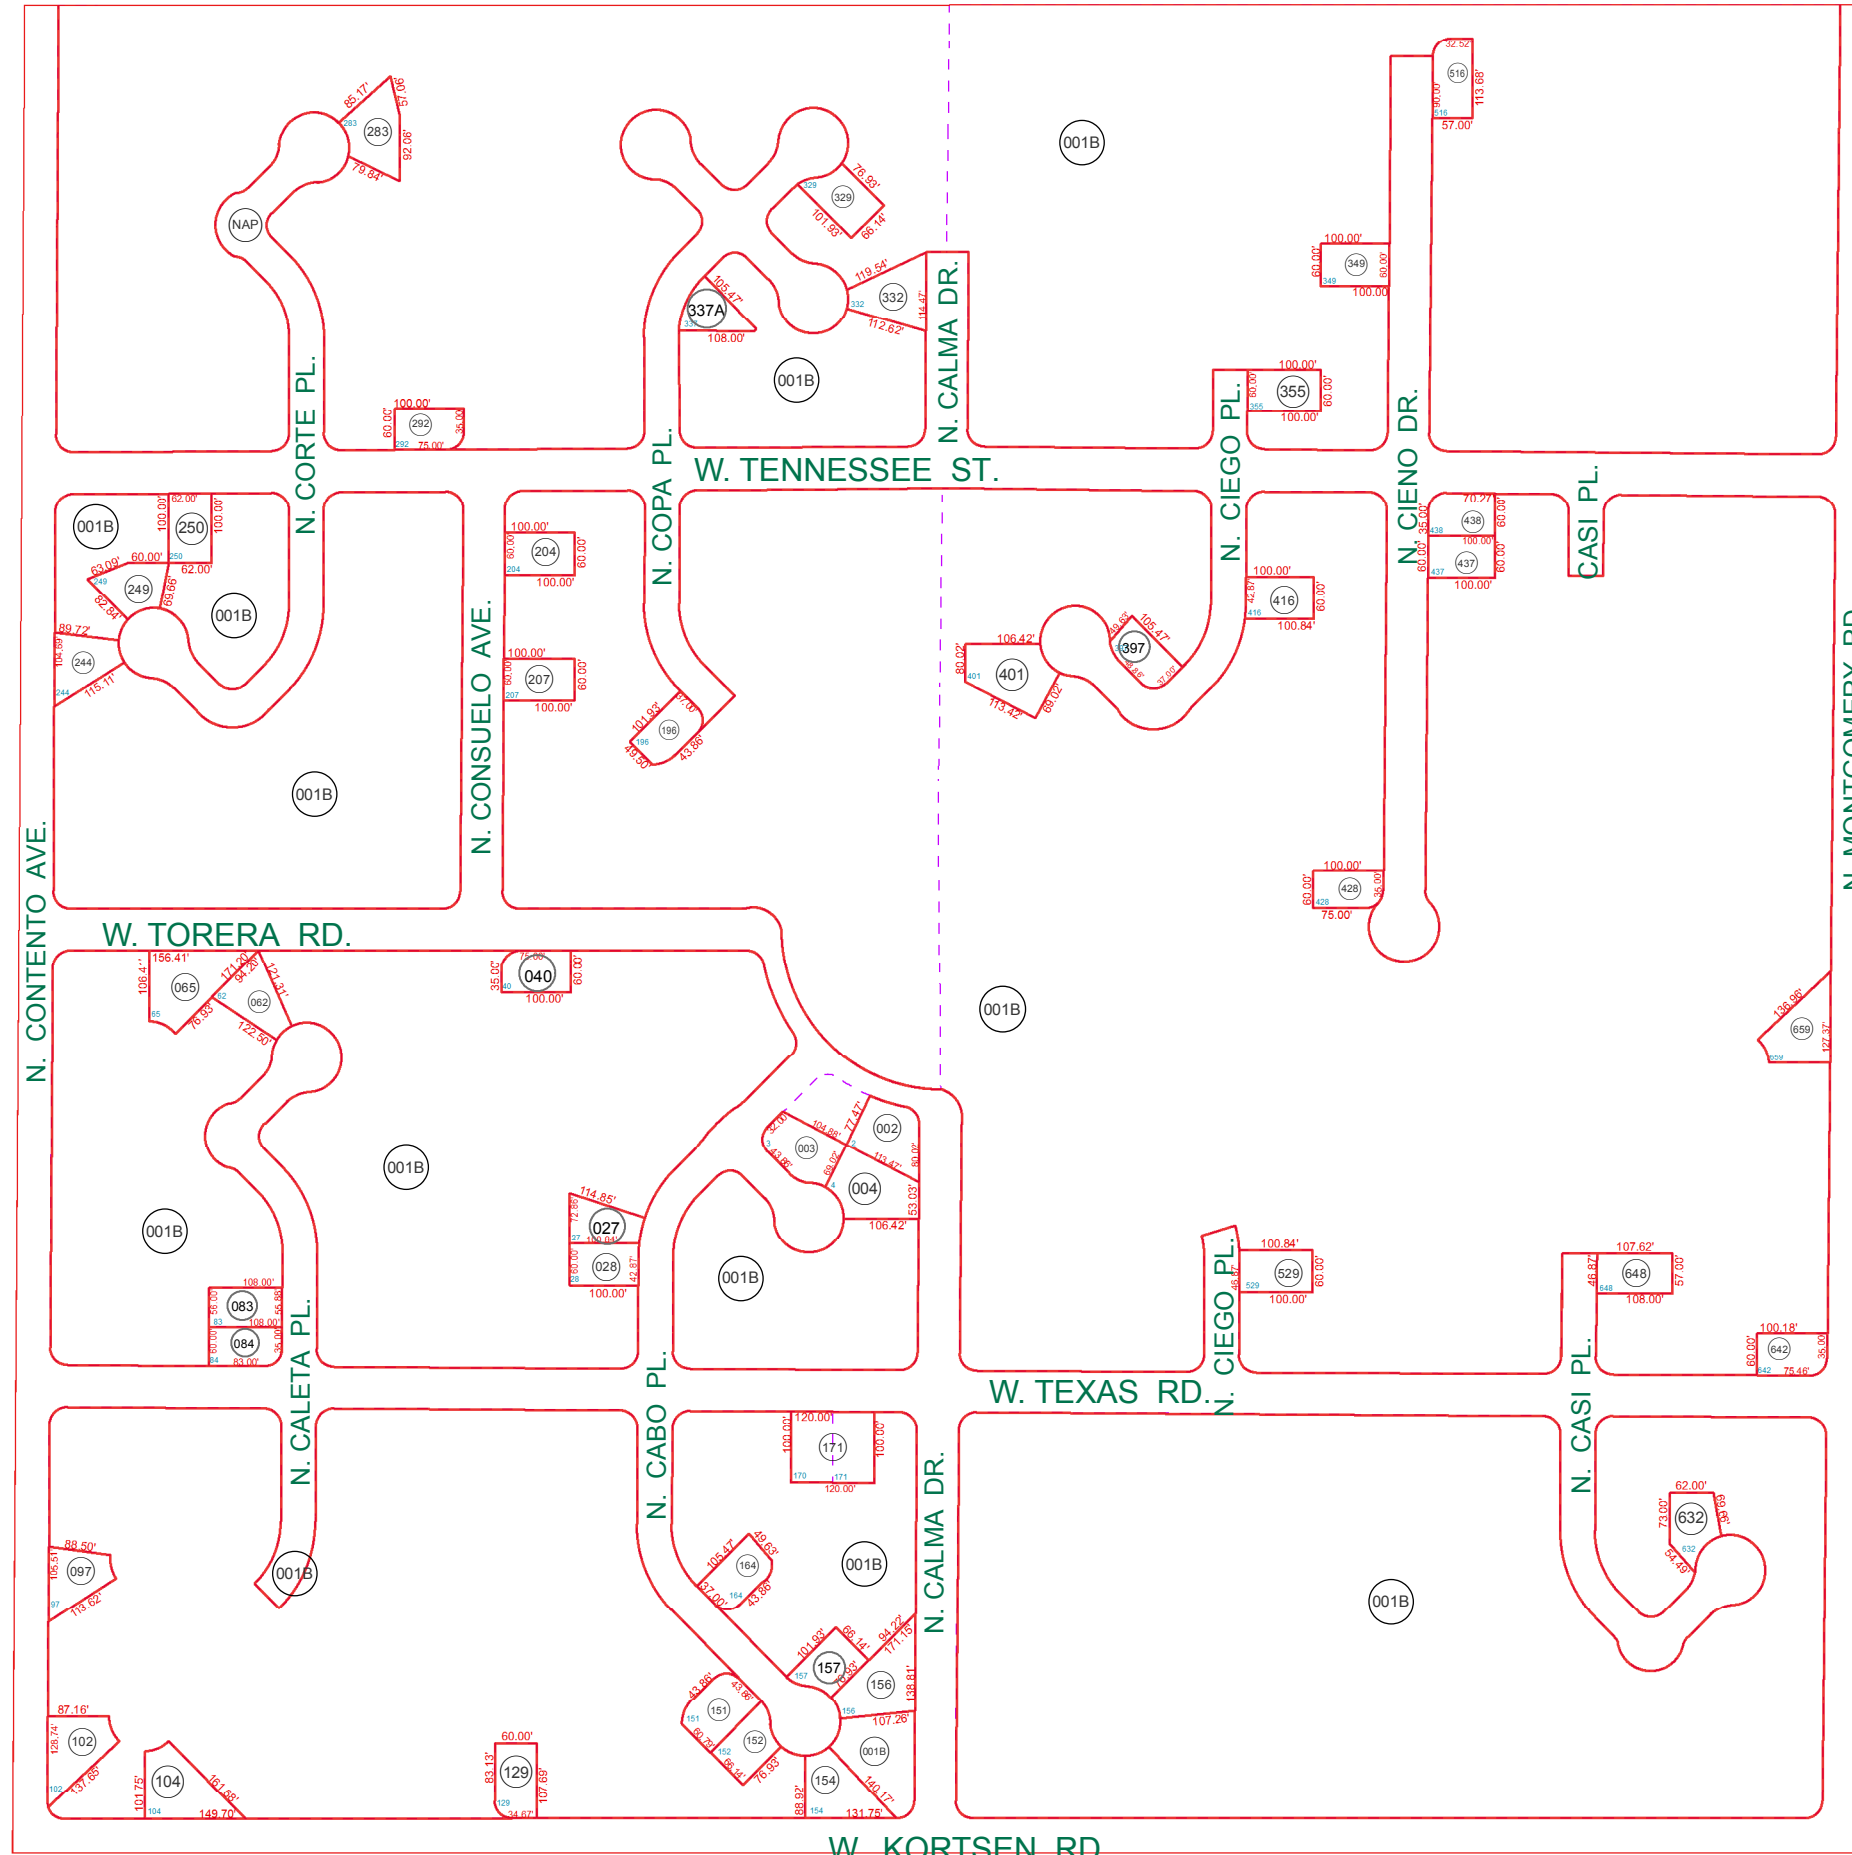

SEE MAP 503-67

W. KORTSEN RD.
SEE MAP 503-37




BOOK - MAP

503-62

SE SEC. 7 T.06S. R.05E.
DESERT CARMEL SECTION "T"

BK. 13 - PG. 59
BK. 13 - PG. 70
BK. 14 - PG. 15

LOCATION MAPS
R.E.

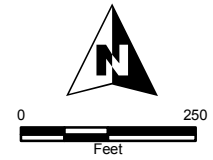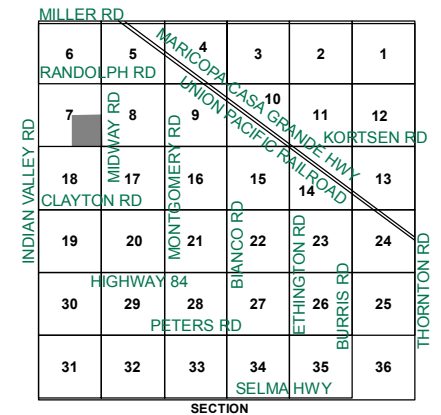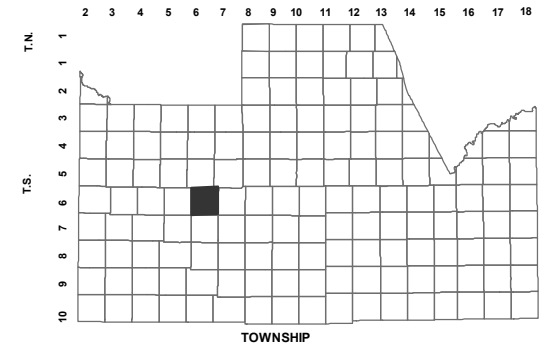

Revised: 12/6/2018

By: **TH**



Pinal County Assessor

THIS MAP DOES NOT REPRESENT A SURVEY. NO LIABILITY IS ASSUMED FOR THE ACCURACY OF THE DATA DELINEATED HEREIN, EITHER EXPRESSED OR IMPLIED BY PINAL COUNTY OR ITS EMPLOYEES. THIS MAP IS COMPILED FROM OFFICIAL RECORDS, INCLUDING PLATS, SURVEYS, RECORDED DEEDS AND CONTRACTS, AND ONLY CONTAINS INFORMATION REQUIRED FOR THE PINAL COUNTY ASSESSOR'S OFFICE PURPOSES.