


SEE MAP 503-51

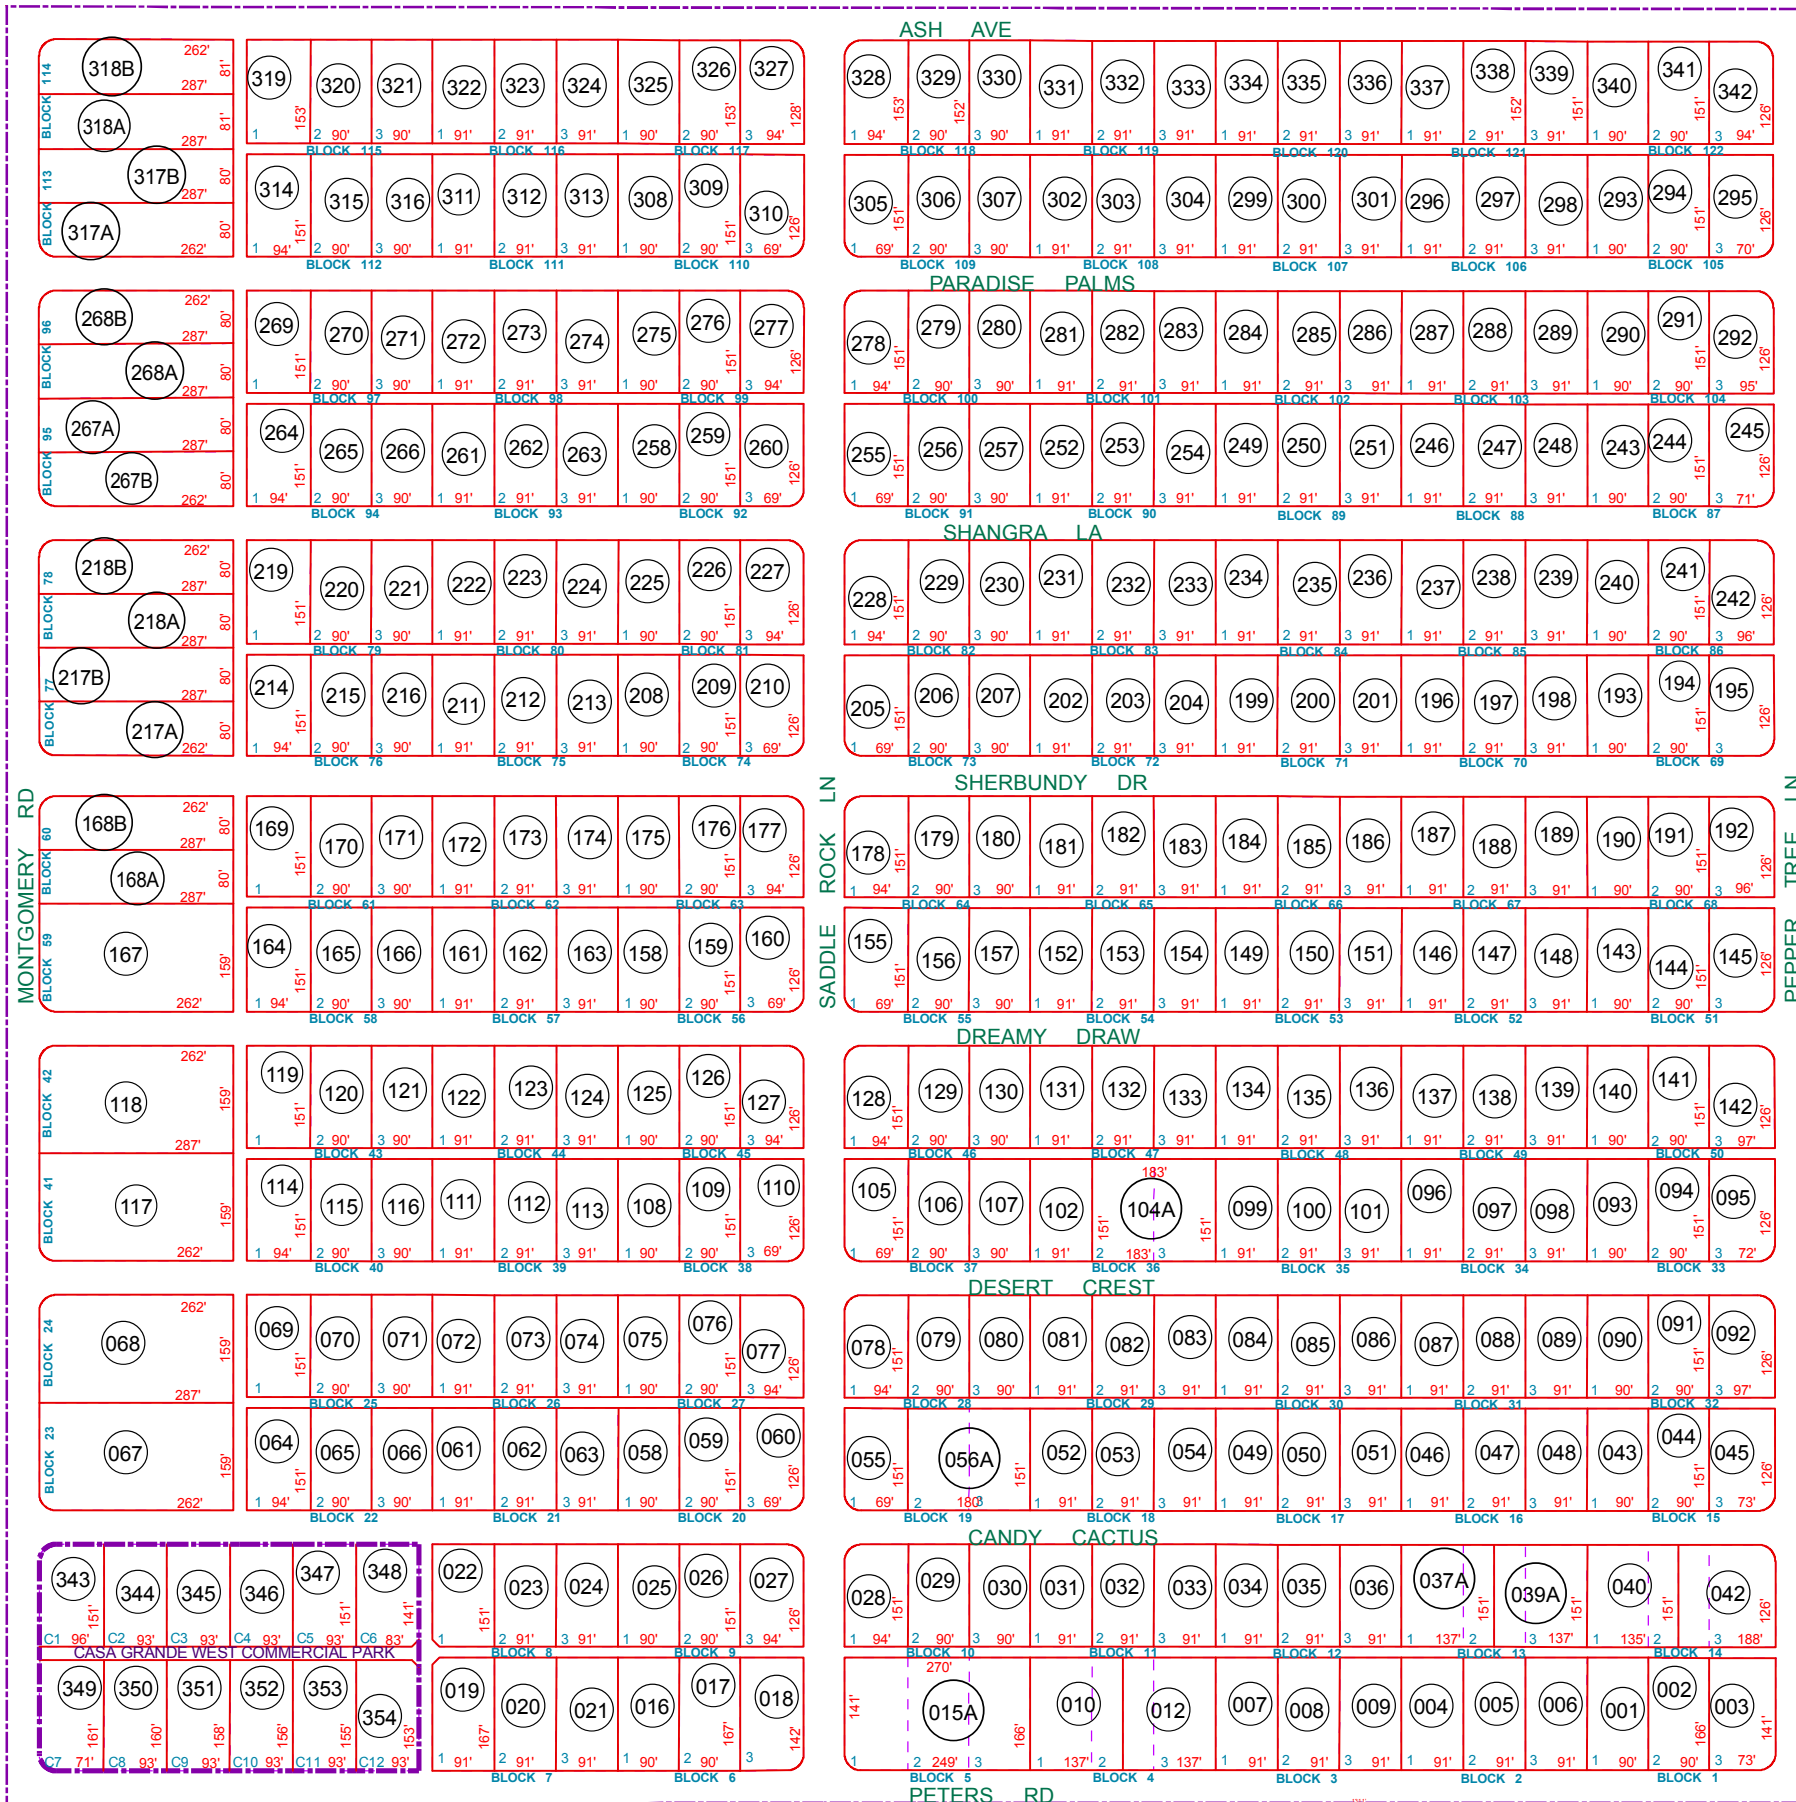

SEE MAP 503-74

SEE MAP 503-52\_2

SEE MAP 503-66

BOOK - MAP


# 503-52\_1

SW SEC. 29 T.06S. R.05E.

CASA GRANDE WEST: BOOK 12 - PAGE 41

CASA GRANDE WEST COMMERCIAL PARK:  
BOOK 12 - PAGE 59

LOCATION MAPS  
RE.

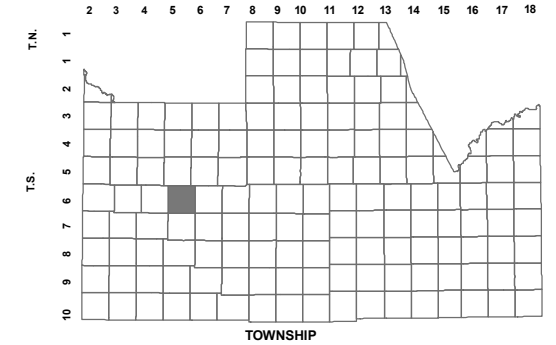

6	5	4	3	2	1
7	8	9	10	11	12
18	17	16	15	14	13
19	20	21	22	23	24
30	29	28	27	26	25
31	32	33	34	35	36



Revised: 03/09/2011

By: AHB



PINAL COUNTY  
*wide open opportunity*

**Pinal County Assessor**

THIS MAP DOES NOT REPRESENT A SURVEY. NO LIABILITY IS ASSUMED FOR THE ACCURACY OF THE DATA DELINEATED HEREIN, EITHER EXPRESSED OR IMPLIED BY PINAL COUNTY OR ITS EMPLOYEES. THIS MAP IS COMPILED FROM OFFICIAL RECORDS, INCLUDING PLATS, SURVEYS, RECORDED DEEDS AND CONTRACTS, AND ONLY CONTAINS INFORMATION REQUIRED FOR THE PINAL COUNTY ASSESSOR'S OFFICE PURPOSES.

SEE MAP 503-53