

SEC. 24 SWSW TN.6S RG.5E

SEE MAP 503-78

503-47

WESTERN MANOR

AMENDED

BK 10 - PG 016

AREA CODE

0000

SPECIAL DISTRICTS


00000
00000

THIS MAP IS FOR TAX PURPOSES ONLY.

THIS OFFICE WILL NOT ASSUME LIABILITY FOR REPRESENTATION, MEASUREMENTS OR ACREAGE.


THE ORIGINAL PLAT OF THIS SUBDIVISION IS ON FILE WITH THE PINAL COUNTY RECORDERS OFFICE, FOR COMPLETE INFORMATION OF PLAT AND CC&R's CALL (520) 868-7100.

SEE MAP 503-45

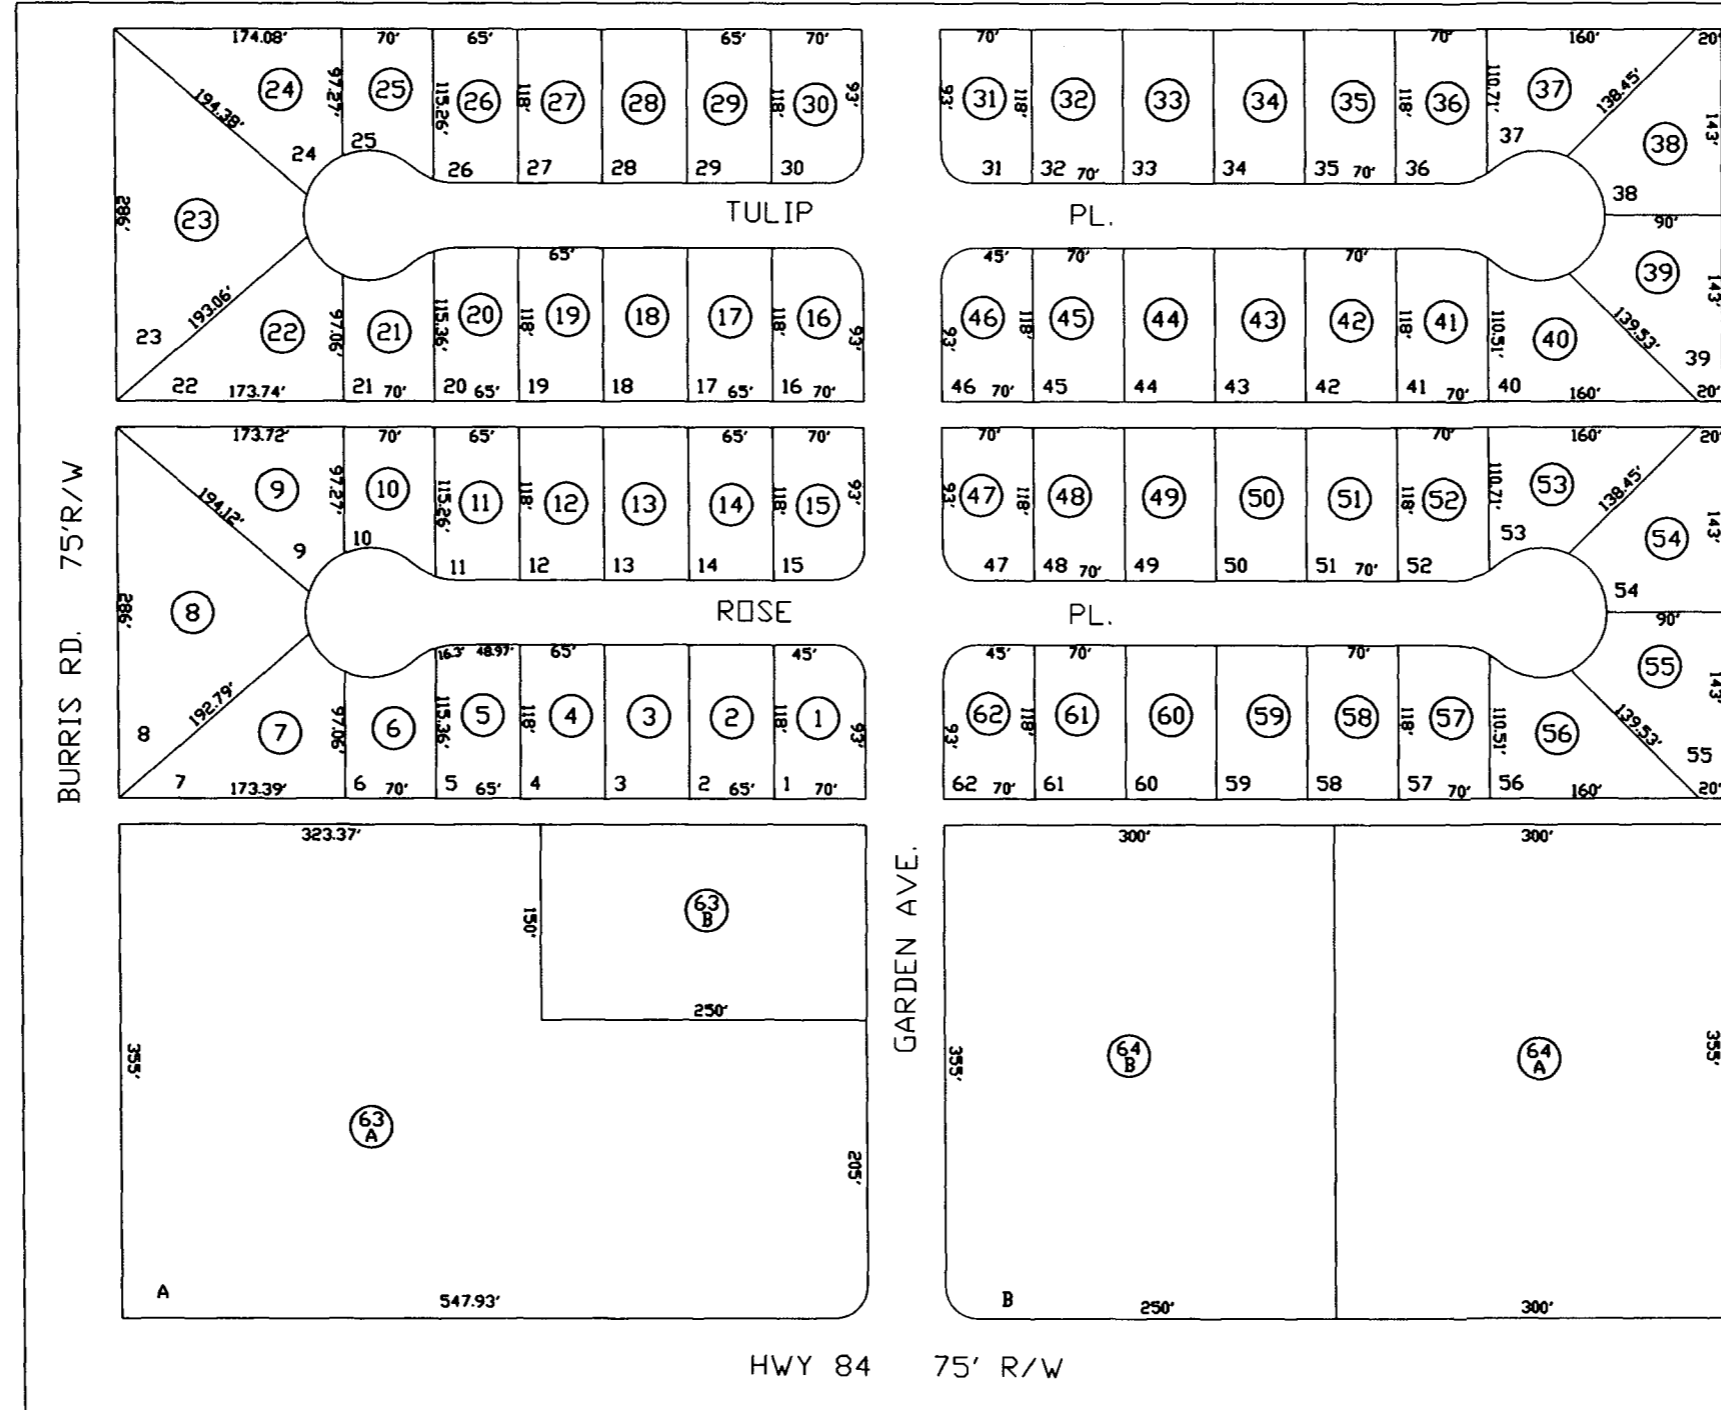

SEE MAP 503-46

VICINITY MAP

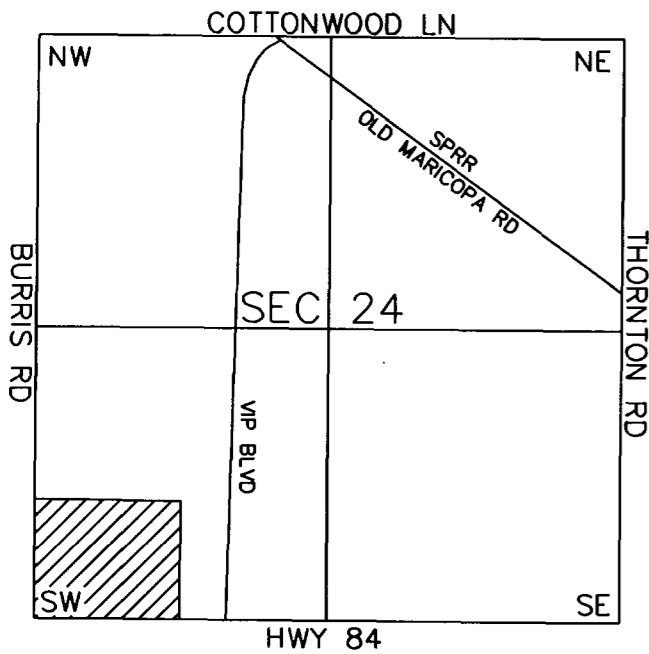

SEE MAP 503-48



SCALE: 1" = 150'

05-24-2003