


SEE MAP 503-14

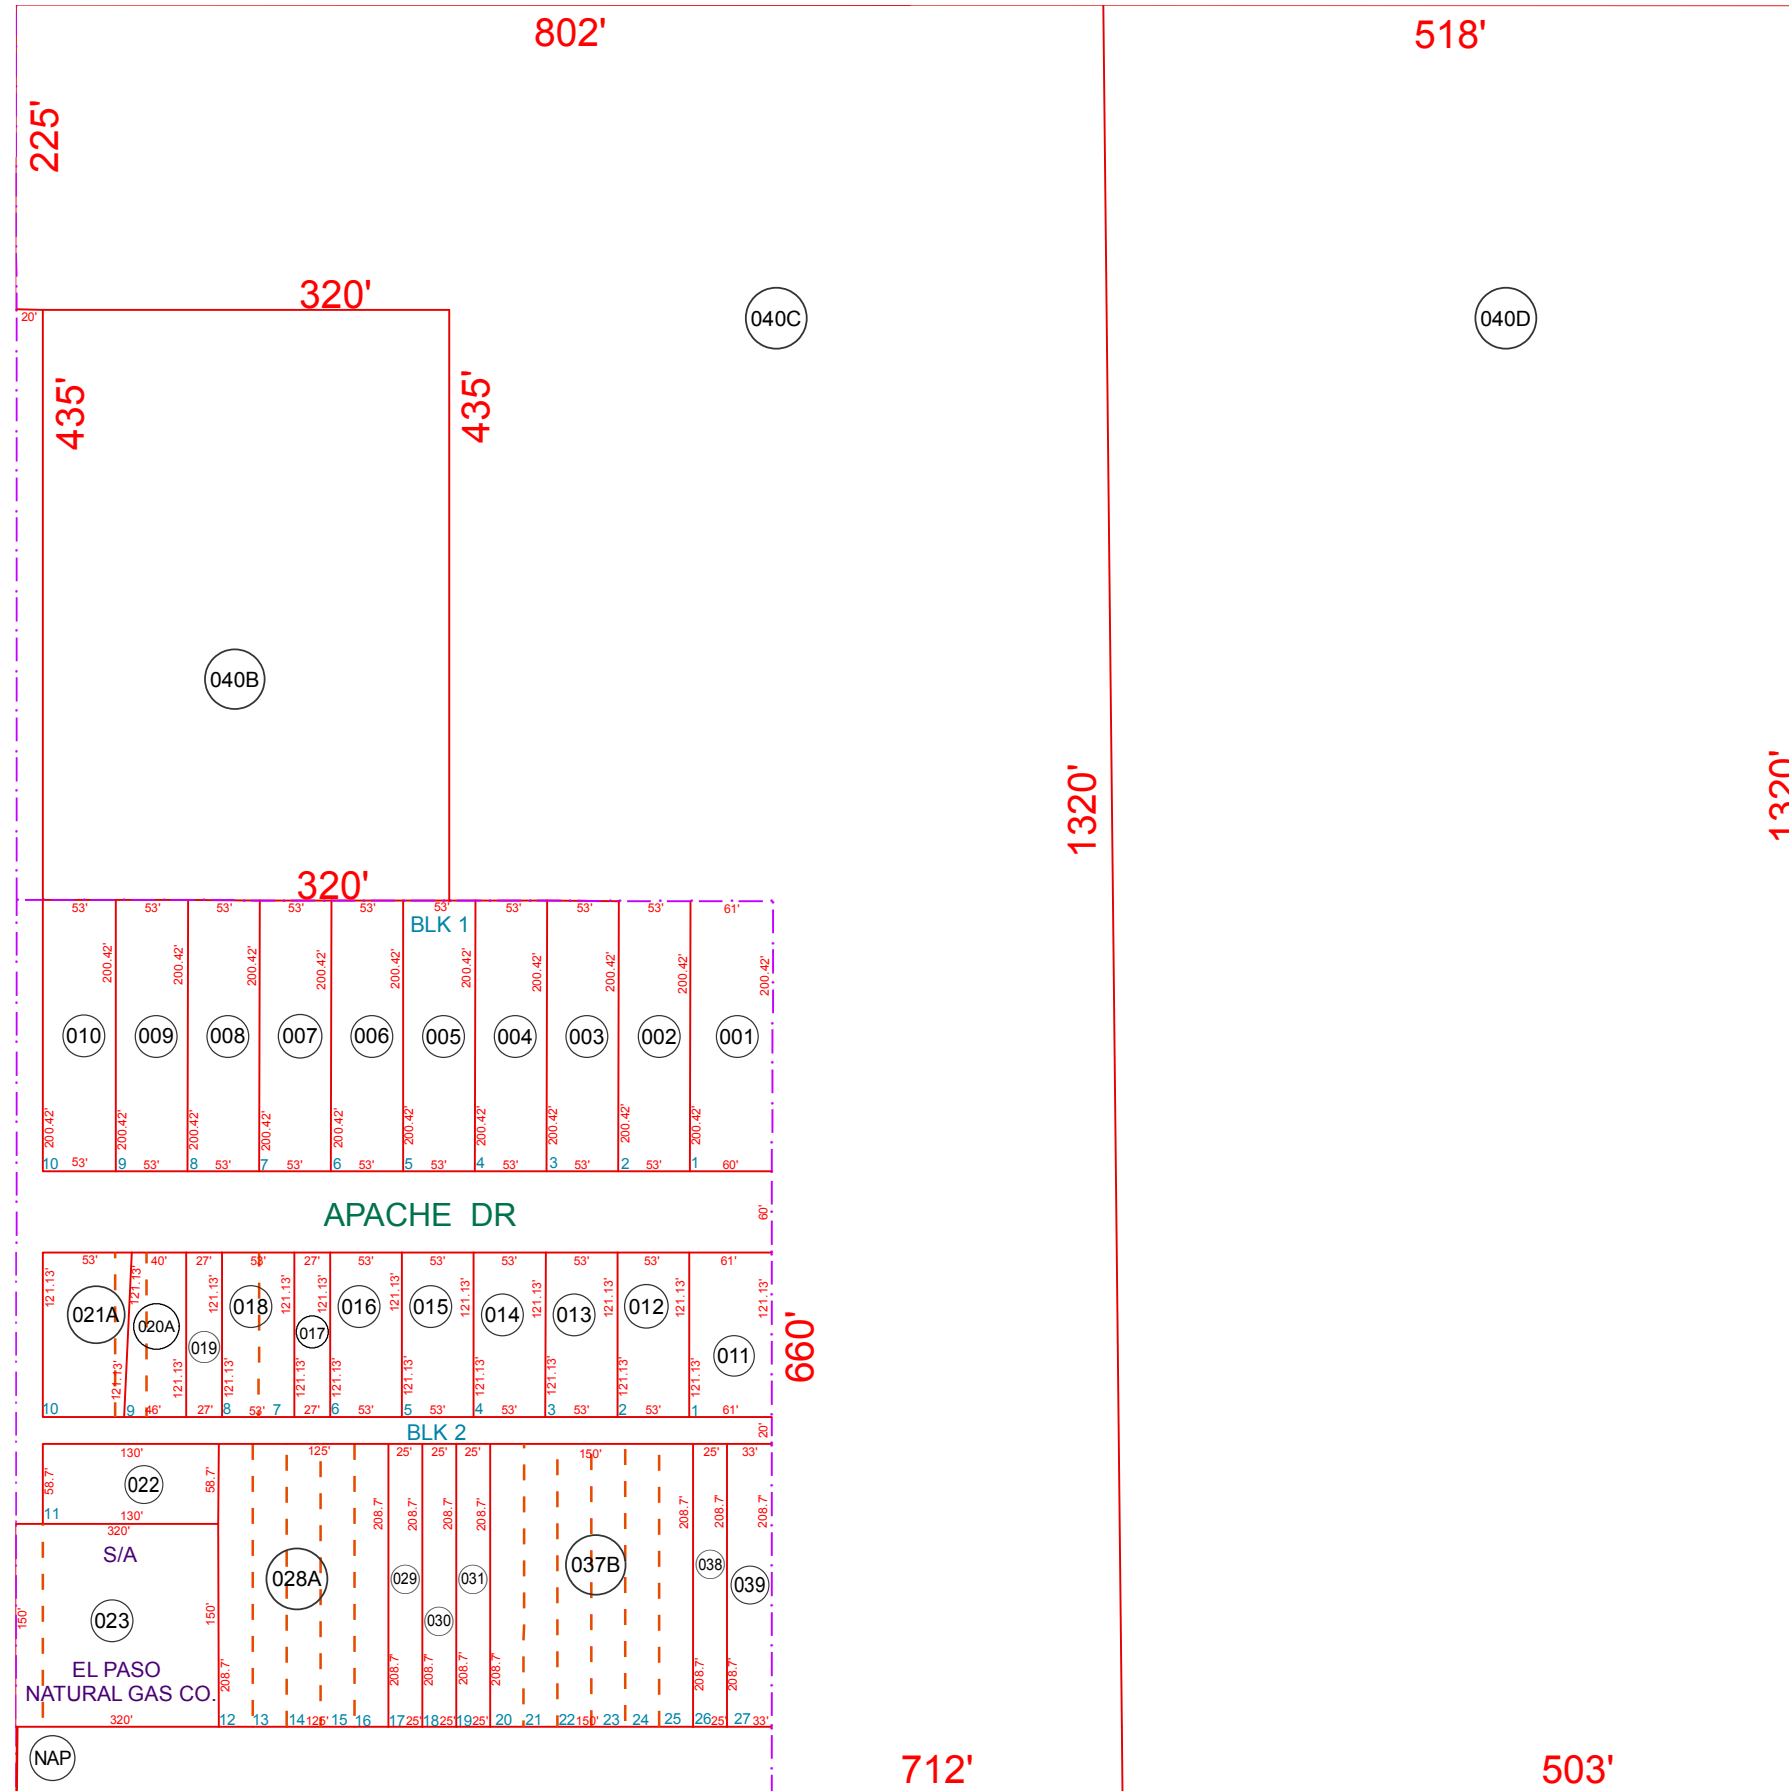

SEE MAP 503-16

HOPI WAY


SEE MAP 503-14

BOOK - MAP


503-17

SE SW SEC. 20 T.06S. R.04E.
EAST STANFIELD ADD.
BK 08 - PG 004

LOCATION MAPS
R.E.

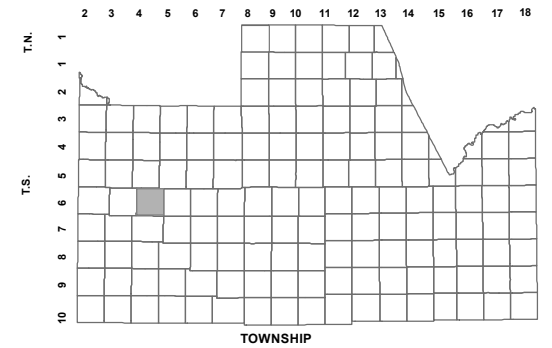

MILLER RD					
6	5	4	3	2	1
		BARNES RD		INDIAN VALLEY RD	
7	8	9	10	11	12
18	17	16	15	14	13
	CLAYTON RD	RUSSELL RD			
19	20	21	22	23	24
	STANFIELD RD	HWY 84			
30	29	28	27	26	25
		PETERS RD			
31	32	33	34	35	36
SELMA HWY SECTION					

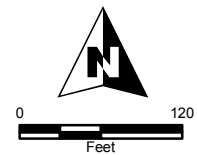

Revised: 6/26/2014

By: CM



PINAL COUNTY
wide open opportunity

Pinal County Assessor

THIS MAP DOES NOT REPRESENT A SURVEY. NO LIABILITY IS ASSUMED FOR THE ACCURACY OF THE DATA DELINEATED HEREIN, EITHER EXPRESSED OR IMPLIED BY PINAL COUNTY OR ITS EMPLOYEES. THIS MAP IS COMPILED FROM OFFICIAL RECORDS, INCLUDING PLATS, SURVEYS, RECORDED DEEDS AND CONTRACTS, AND ONLY CONTAINS INFORMATION REQUIRED FOR THE PINAL COUNTY ASSESSOR'S OFFICE PURPOSES.

SEE MAP 503-22

HWY 84