

SEE MAP 504-02

AREA CODE  
0484

SPECIAL DISTRICTS  
24001

THIS MAP IS FOR TAX PURPOSES ONLY.  
THIS OFFICE WILL NOT ASSUME LIABILITY FOR  
REPRESENTATION, MEASUREMENTS OR ACREAGE.


THE ORIGINAL PLAT OF THIS SUBDIVISION IS  
ON FILE WITH THE PINAL COUNTY RECORDERS  
OFFICE, FOR COMPLETE INFORMATION OF PLAT  
AND CC&R's CALL (520) 868-7100.

SEE MAP 504-02

SEE MAP 504-02

CORNERSTONE  
CAB "C" SLIDE 146


COYOTE RANCH  
P.A.D.

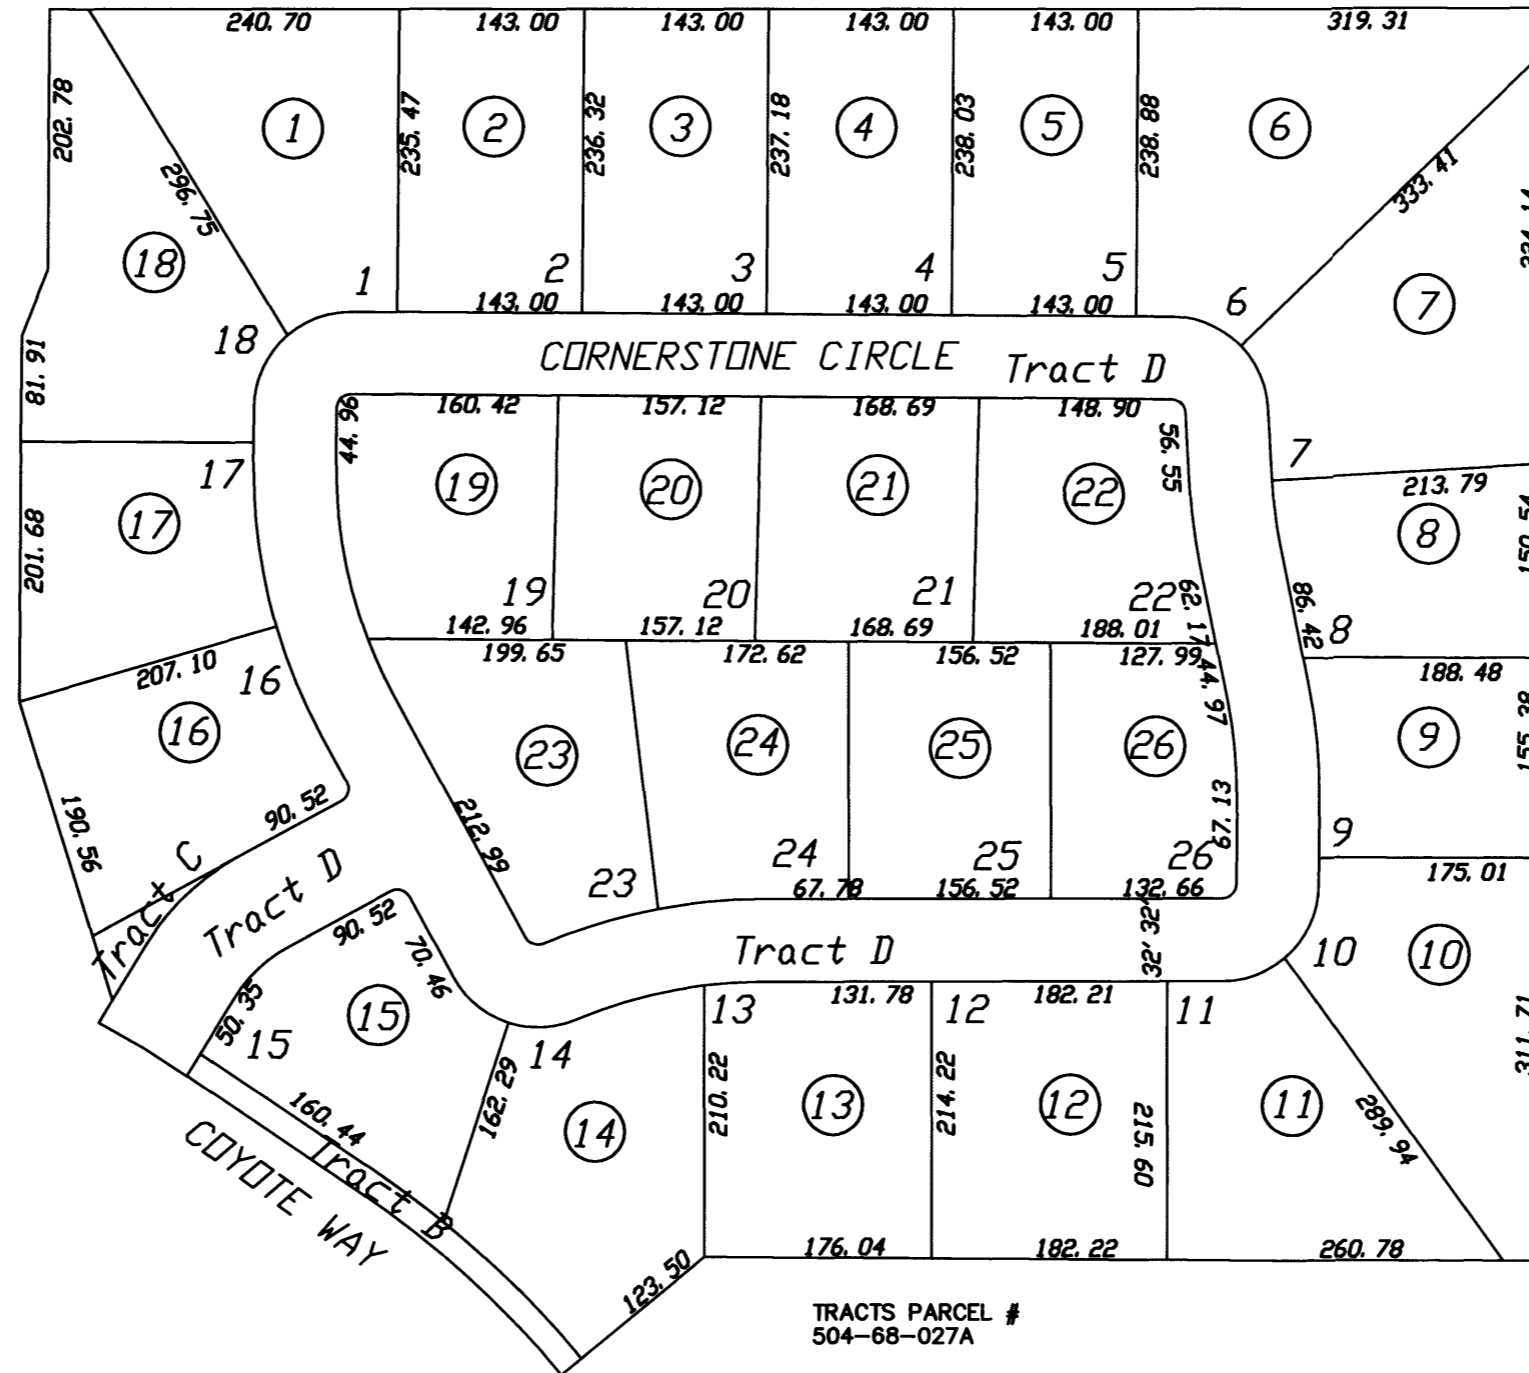

TRACTS PARCEL #  
504-68-027A

SEE MAP 504-02

VICINITY MAP

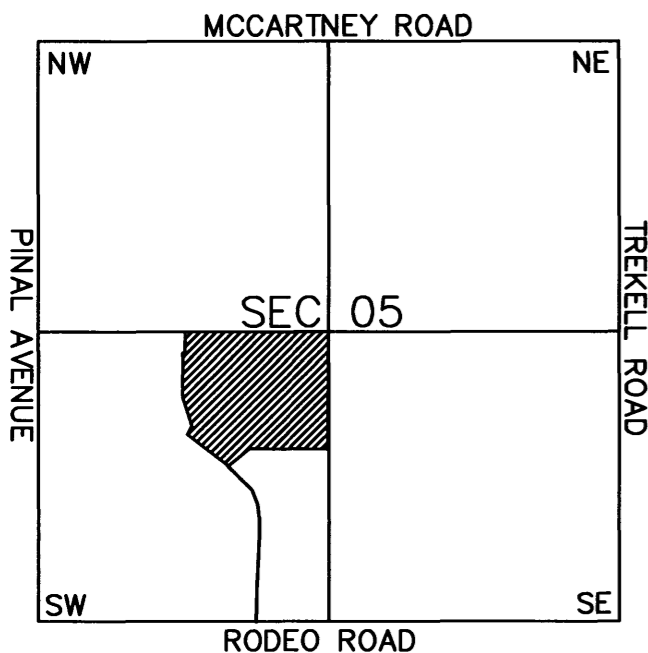

SCALE: 1" = 150'

12-12-2003