

**SEC. 5 SW TN.6S RG.6E**

**504-56**

**PEBBLE TRAIL, UNIT 1  
CAB. C, SLD. 048**


**AREA CODE  
0403  
SPECIAL DISTRICTS  
04161  
10250  
12000**

001	12,153.24	0.279
002	10,759.32	0.247
003	12,414.60	0.285
004	14,244.12	0.327
005	13,895.64	0.319
006	11,238.48	0.258
007	11,979.00	0.275
008	12,675.96	0.291
009	14,374.80	0.330
010	16,687.24	0.429
011	17,119.08	0.393
012	12,588.84	0.289
013	10,977.12	0.252
014	11,064.24	0.254
015	11,151.36	0.256
016	11,586.96	0.266
017	11,543.40	0.265
018	11,543.40	0.265
019	11,848.32	0.272
020	11,761.20	0.270
021	11,020.68	0.253
022	17,031.96	0.391
023	14,723.28	0.328
024	11,107.80	0.255
025	13,547.16	0.311
026	11,630.52	0.267
027	11,630.52	0.267
028	11,412.72	0.262
029	11,543.40	0.265
030	11,717.64	0.269
031	14,244.12	0.327
032	5,326.04	0.159
033	27,442.80	0.630
034	38,463.48	0.883

SEE MAP 504-55

SEE MAP 504-55

SEE MAP 504-55

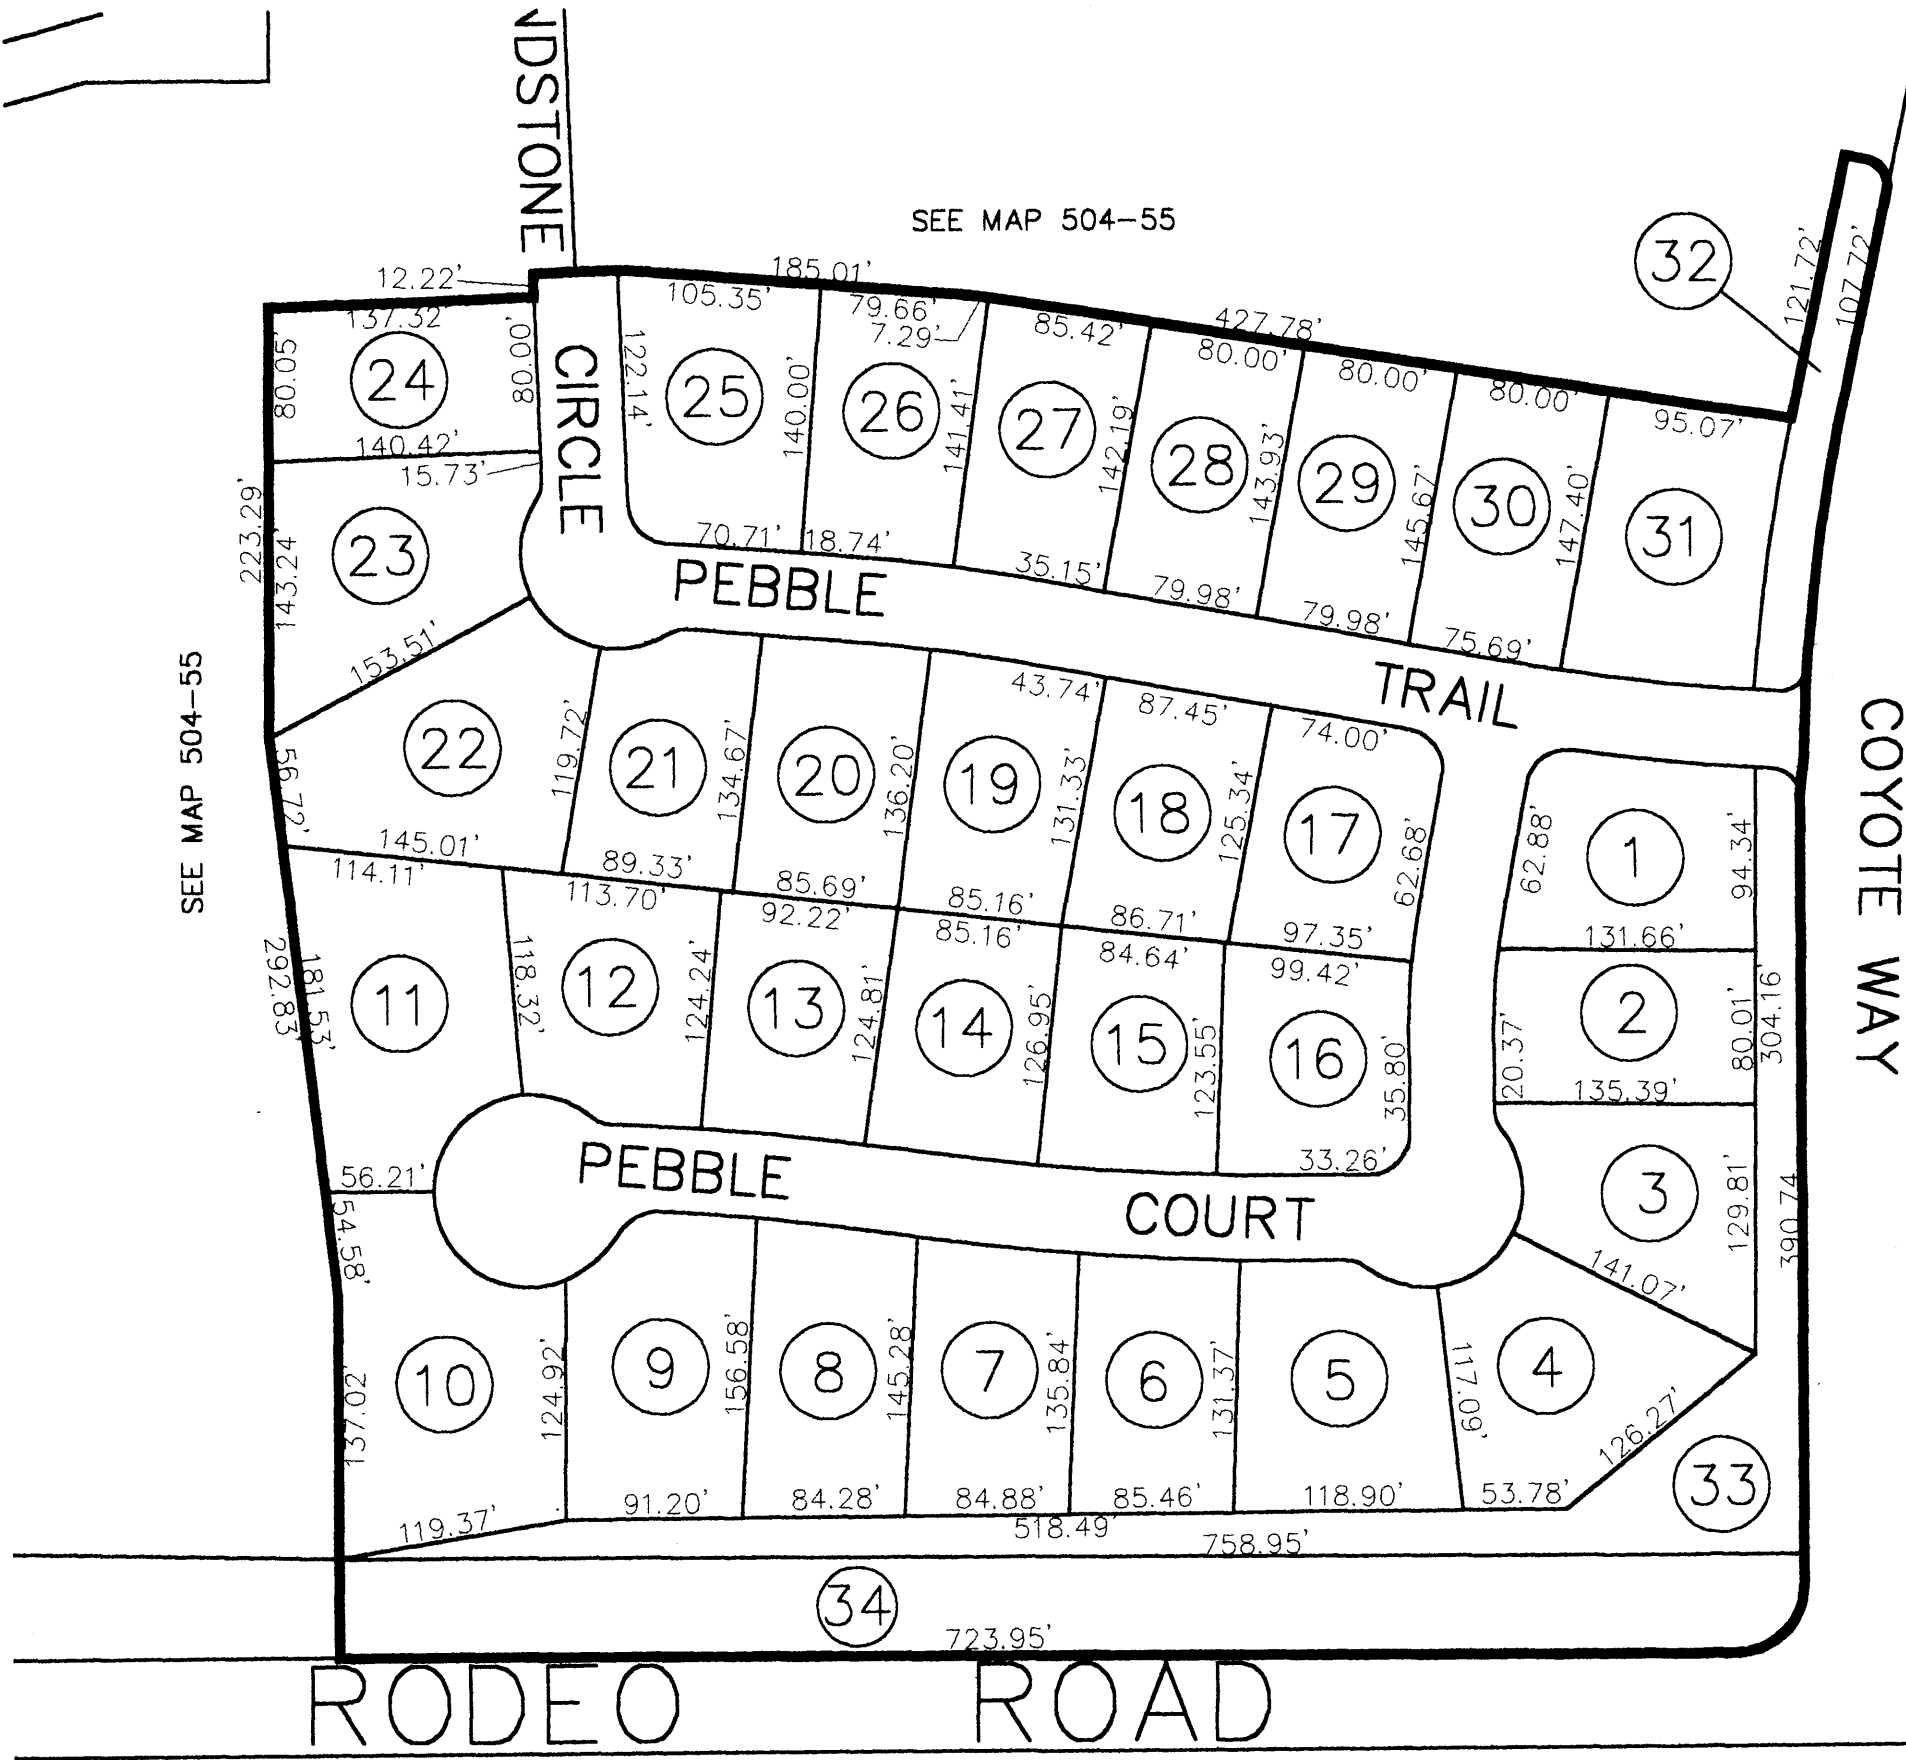

SCALE: 1" = 150'

03-23-1999

**NOTES:**  
 THIS MAP IS FOR TAX PURPOSES ONLY.  
 THIS OFFICE WILL NOT ASSUME LIABILITY FOR REPRESENTATION, MEASUREMENTS OR ACRESAGE.  
 LOT AND PARCEL NUMBERS ARE THE SAME.  
 THE ORIGINAL PLAT OF THIS SUBDIVISION IS ON FILE WITH THE PINAL COUNTY RECORDERS OFFICE, FOR COMPLETE INFORMATION OF PLAT AND CORRECTIONS CALL (602) 968-7100.

FORMERLY  
**PINAL COUNTY ASSESSORS MA**

SEE MAP 504-06