

SEC. 17 SENW TN.6S RG.6E

504-46

AREA CODE

0000

SPECIAL DISTRICTS

00000
00000

SEE MAP 504-09

COLLEGE PARK 9


UNIT 3

CAB B - SLD 011


THIS MAP IS FOR TAX PURPOSES ONLY.

THIS OFFICE WILL NOT ASSUME LIABILITY FOR REPRESENTATION, MEASUREMENTS OR ACREAGE.

THE ORIGINAL PLAT OF THIS SUBDIVISION IS ON FILE WITH THE PINAL COUNTY RECORDERS OFFICE, FOR COMPLETE INFORMATION OF PLAT AND CC&R's CALL (520) 868-7100.

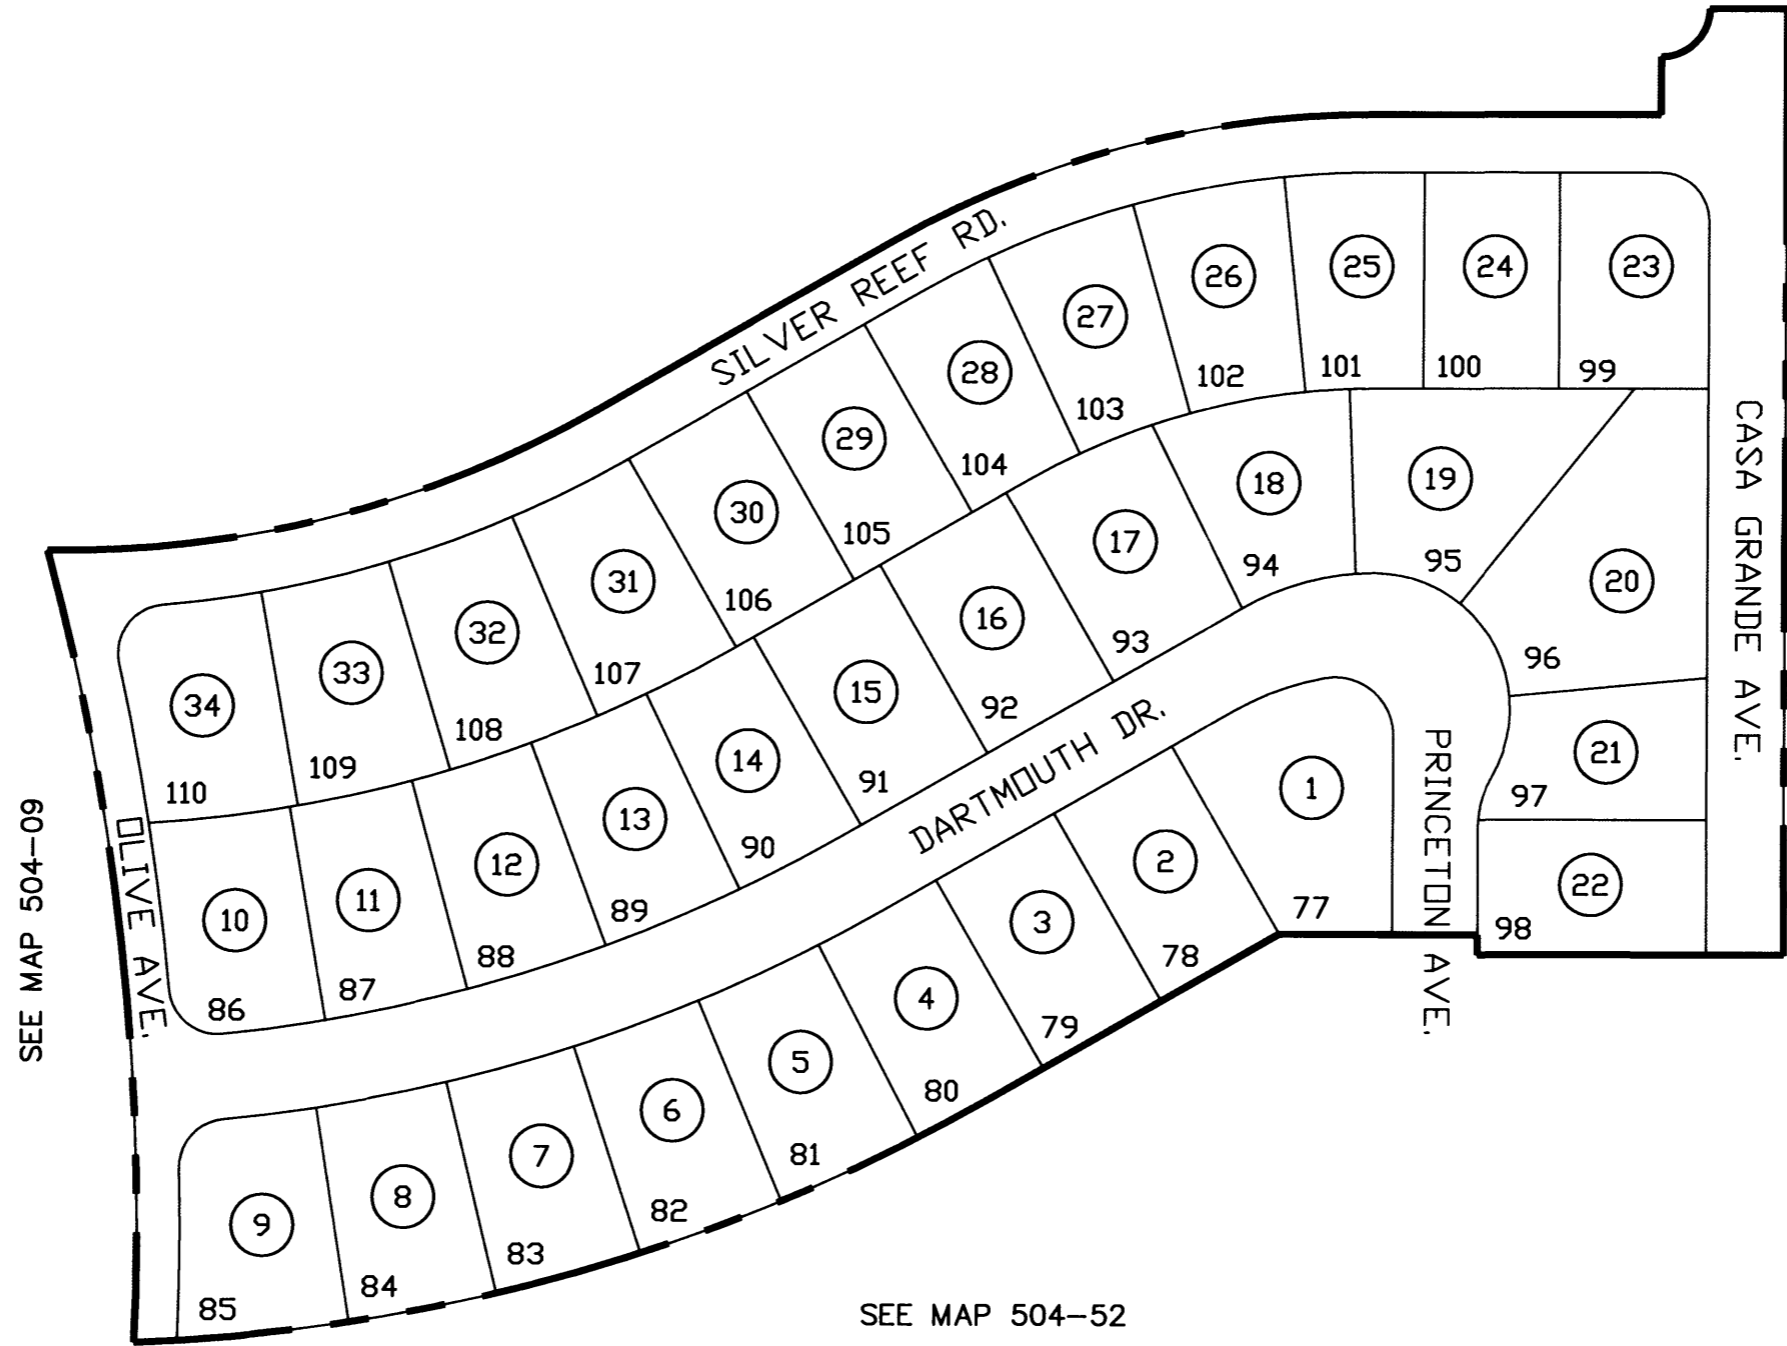

VICINITY MAP

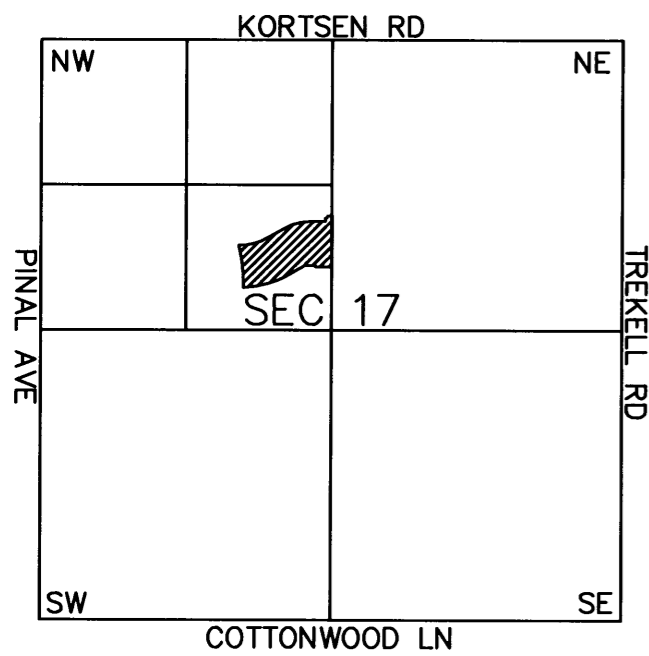

SCALE: 1" = 100'

04-16-2003