

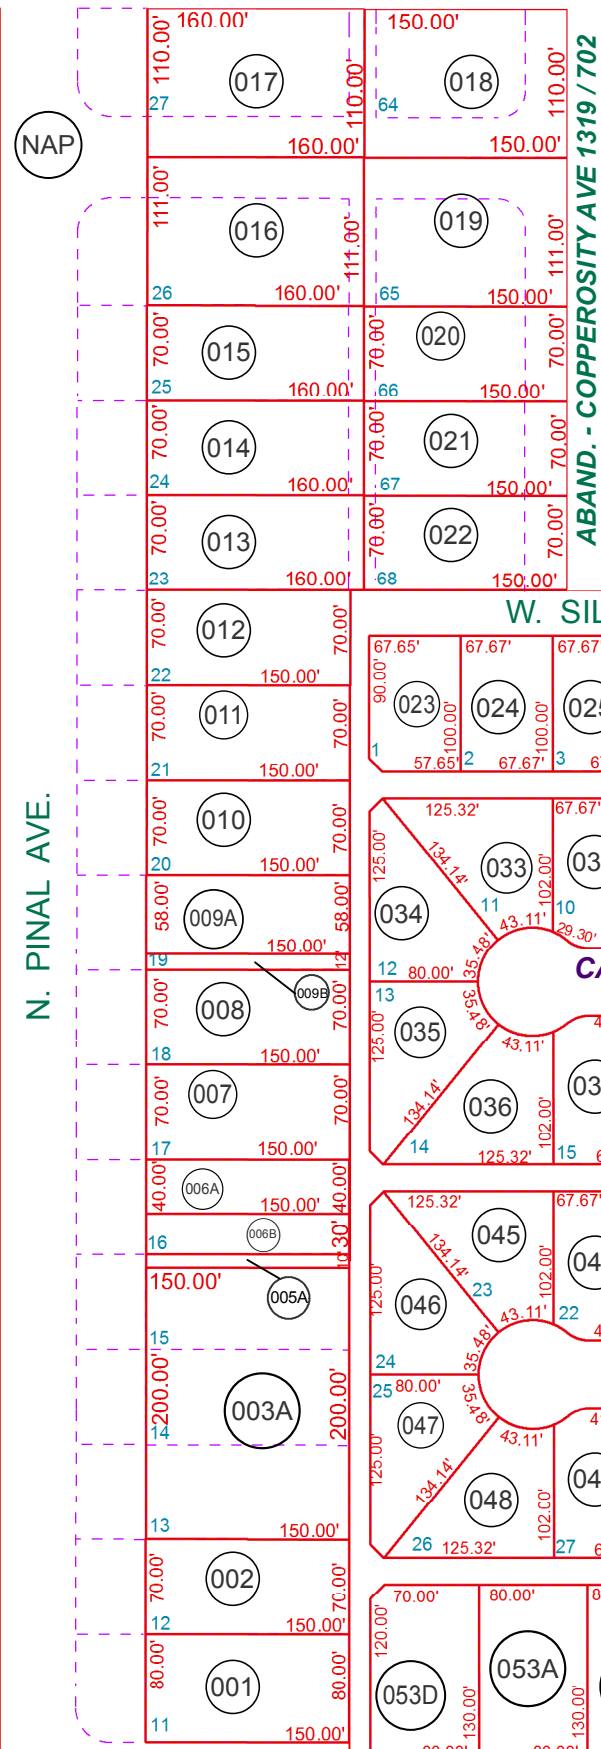


SEE MAP 504-42

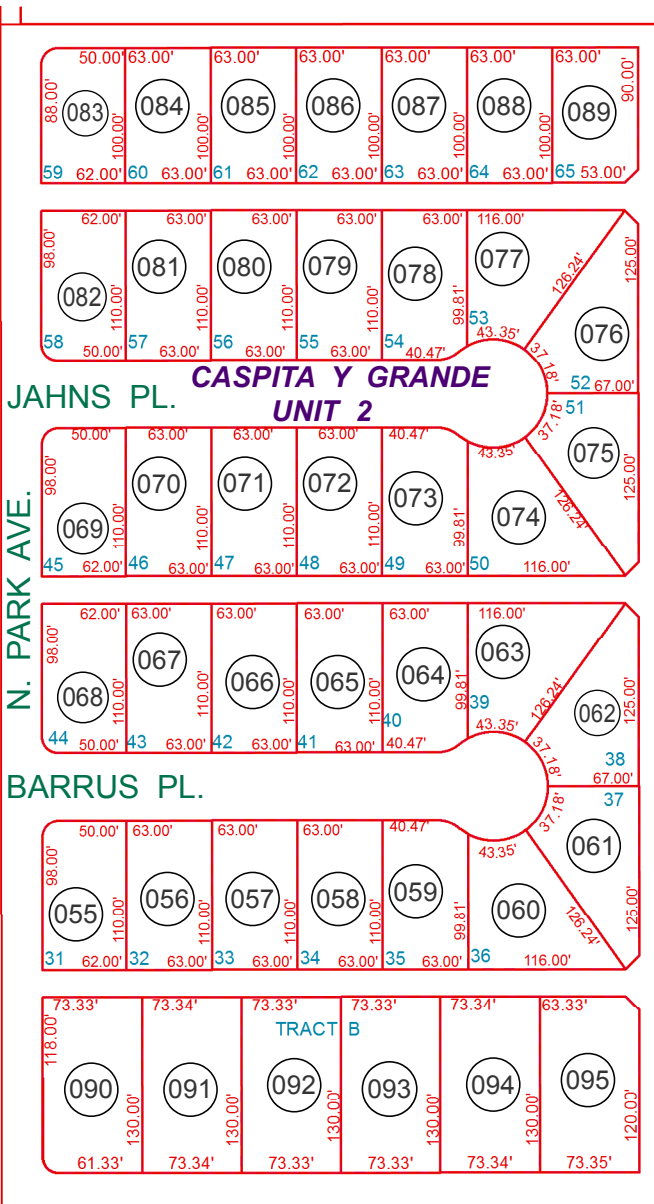

ABAND. - COPPEROSITY AVE 1319 / 702

SEE MAP 504-09

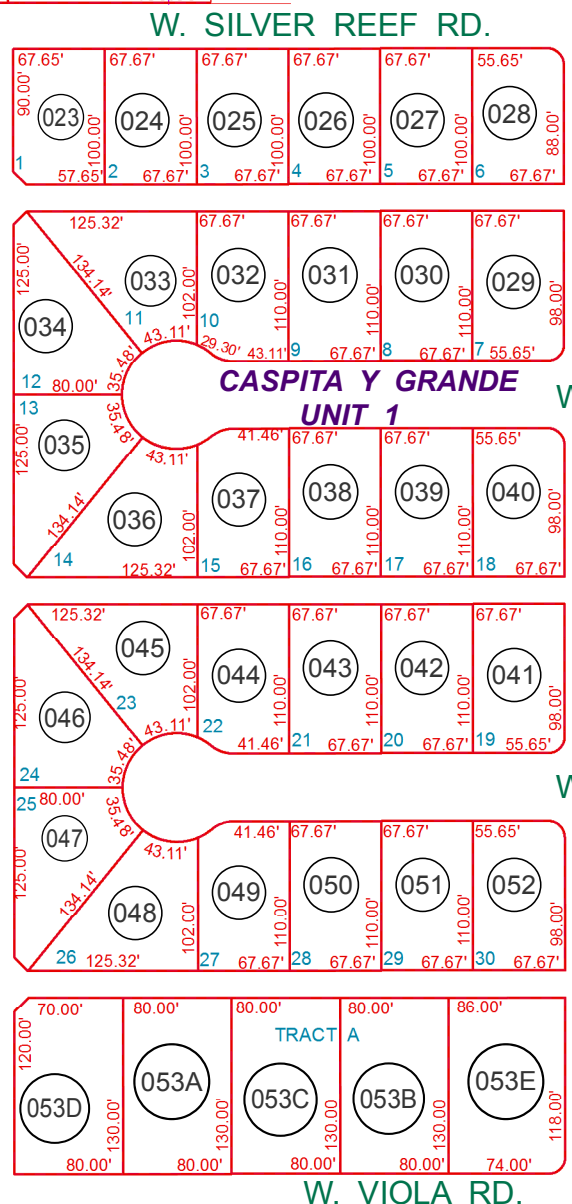

COLLEGE PARK 8

SEE MAP 504-53

SEE MAP 504-12

SEE MAP 504-46

SEE MAP 504-40

BOOK - MAP

504-41


SW NW SEC. 17 T.06S. R.06E.
SAGUARO UNIT 1
BK. 10 - PG. 036

CASPITA Y GRANDE UNIT 1
BK. 15 - PG. 049


CASPITA Y GRANDE UNIT 2
BK. 16 - PG. 040

CASPITA Y GRANDE UNIT 2 TRACT B
CAB. A - SLD. 161

LOCATION MAPS
R.E.

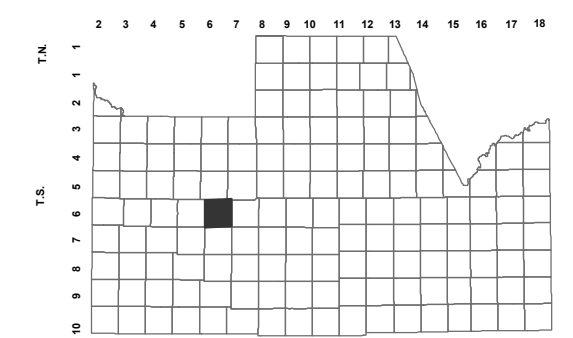

TOWNSHIP		SECTION	
6	5	4	3
7	8	9	10
18	17	16	15
19	20	21	22
30	29	28	27
31	32	33	34

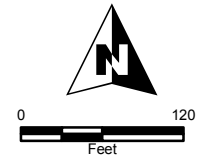

Revised: 9/11/2018

By: **TH**



PINAL COUNTY
WIDE OPEN OPPORTUNITY

Pinal County Assessor

THIS MAP DOES NOT REPRESENT A SURVEY. NO LIABILITY IS ASSUMED FOR THE ACCURACY OF THE DATA DELINEATED HEREIN, EITHER EXPRESSED OR IMPLIED BY PINAL COUNTY OR ITS EMPLOYEES. THIS MAP IS COMPILED FROM OFFICIAL RECORDS, INCLUDING PLATS, SURVEYS, RECORDED DEEDS AND CONTRACTS, AND ONLY CONTAINS INFORMATION REQUIRED FOR THE PINAL COUNTY ASSESSOR'S OFFICE PURPOSES.