


SEE MAP 504 - 02

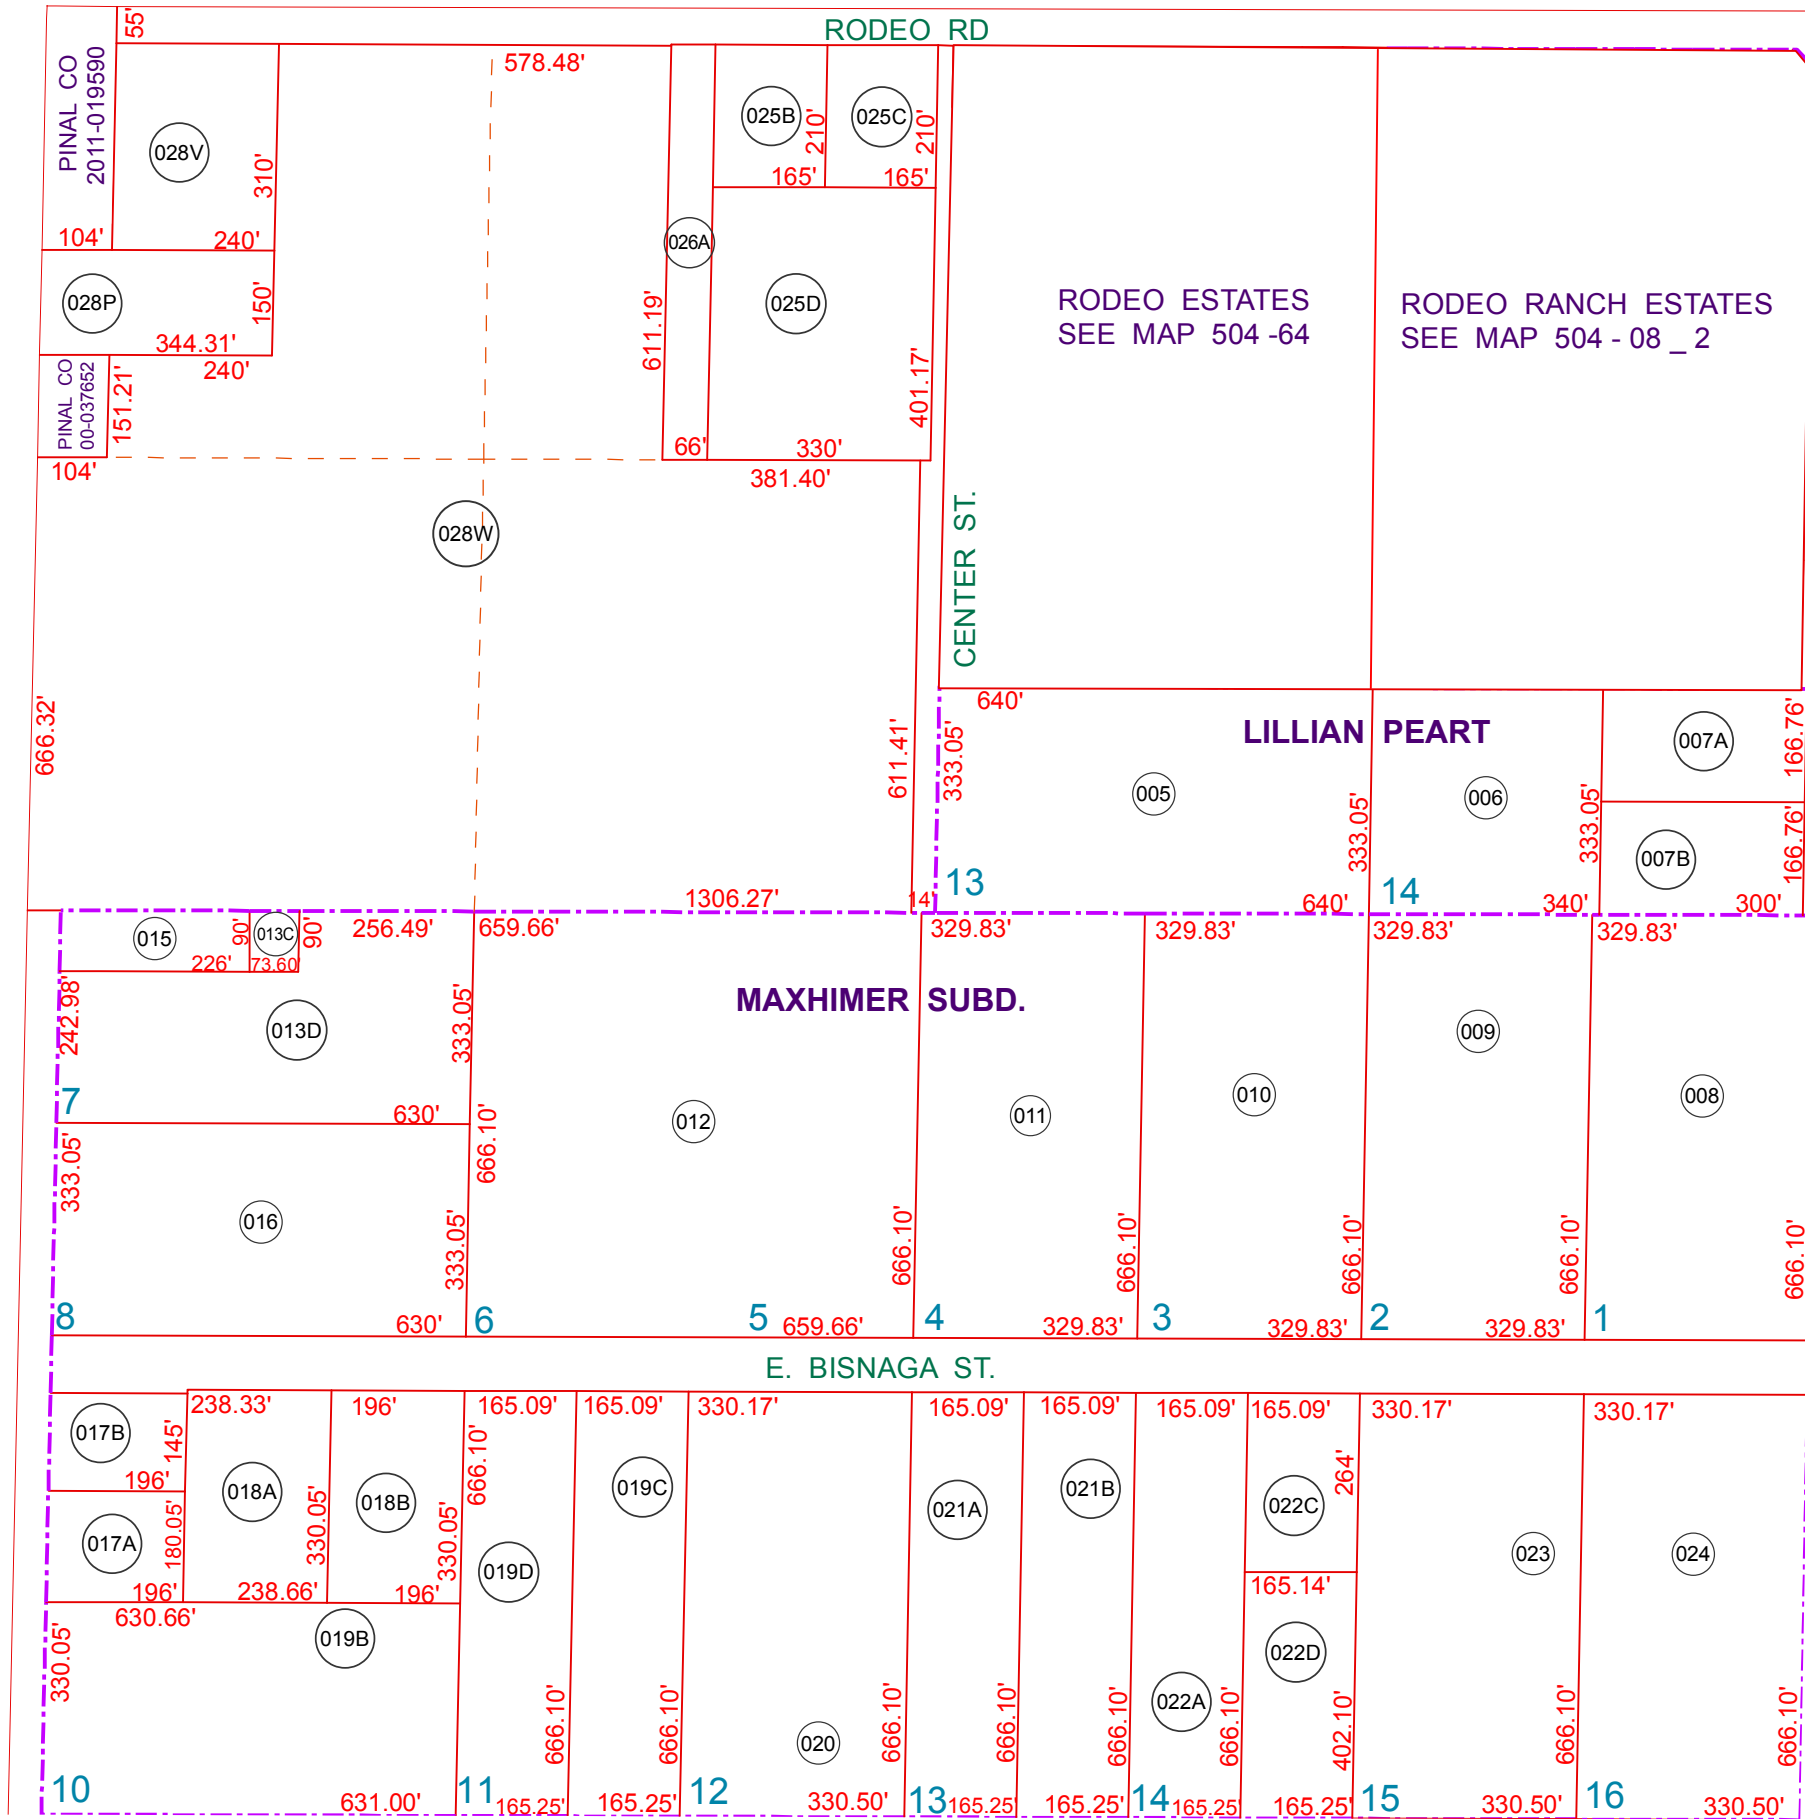

SEE MAP 503 - 05
N PINAL AVE / HIGHWAY 387

CASA GRANDE AVE.
SEE MAP 504 -07

SEE MAP 504 - 06

BOOK - MAP

504-08_1

NW SEC. 8 T.06S. R.06E.


LILLIAN PEART

BK 04 - PG 040

MAXHIMER SUBDIVISION

BK 04 - PG 007

LOCATION MAPS
R.E.

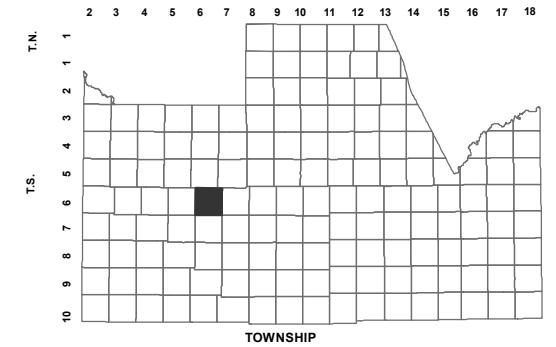

TOWNSHIP					
6	5	4	3	2	1
7	8	9	10	11	12
18	17	16	15	14	13
19	20	21	22	23	24
30	29	28	27	26	25
31	32	33	34	35	36
SECTION					



Revised: 12/6/2012

By: **TH**



PINAL COUNTY
wide open opportunity

Pinal County Assessor

THIS MAP DOES NOT REPRESENT A SURVEY. NO LIABILITY IS ASSUMED FOR THE ACCURACY OF THE DATA DELINEATED HEREIN, EITHER EXPRESSED OR IMPLIED BY PINAL COUNTY OR ITS EMPLOYEES. THIS MAP IS COMPILED FROM OFFICIAL RECORDS, INCLUDING PLATS, SURVEYS, RECORDED DEEDS AND CONTRACTS, AND ONLY CONTAINS INFORMATION REQUIRED FOR THE PINAL COUNTY ASSESSOR'S OFFICE PURPOSES.