


SEE MAP 505-90_5

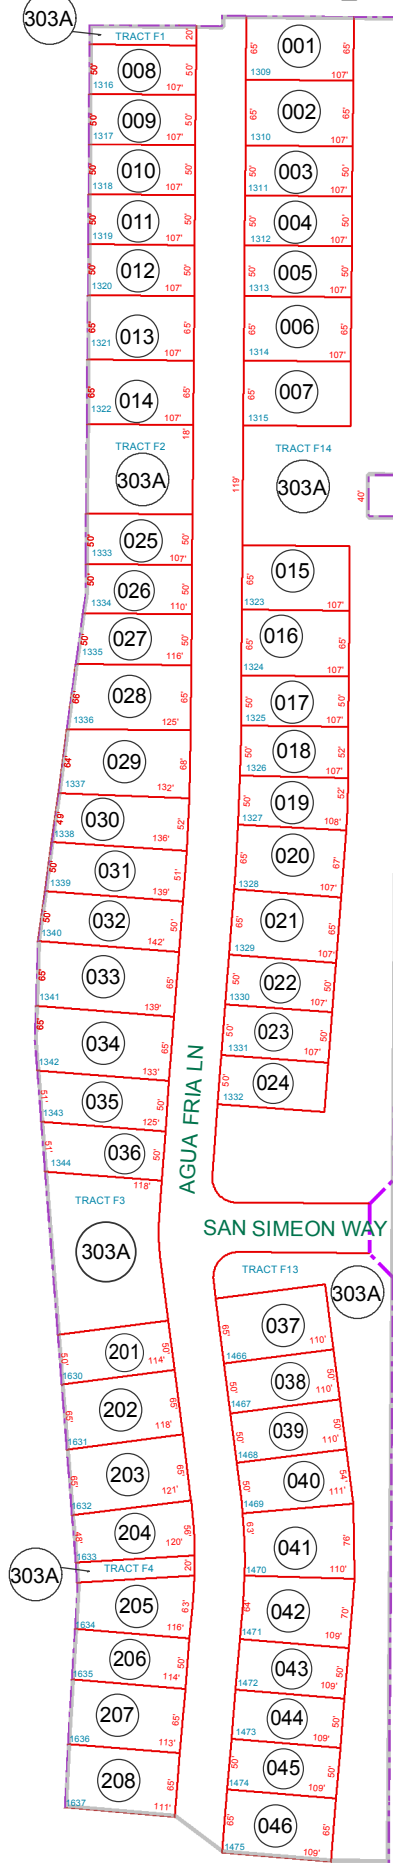

SEE MAP 505-90_1

SEE MAP 505-25_1

SEE MAP 401-17

ALL FOLLOWING TRACTS UNDER PARCEL 505-90-303A:
 "PHASE 2 BLOCK F MISSION ROYALE" (CAB G - SLD 015)
 TRACTS F1-F15
 "PHASE 2 BLOCK G-1 MISSION ROYALE" (CAB G SLD 014)
 TRACTS G-1A AND G-1B


BOOK - MAP

505-90_2


SEC. 25 T.06S. R.06E.

PHASE 2 - BLOCK F OF MISSION ROYALE
 CAB G - SLD 015

LOCATION MAPS

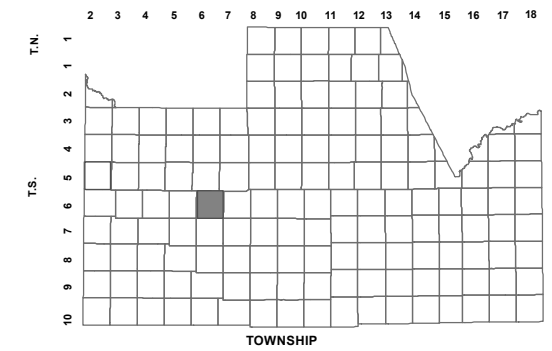

McCartney Rd					
6	5	4	3	2	1
7	8	9	10	11	12
18	17	16	15	14	13
19	20	21	22	23	24
30	29	28	27	26	25
31	32	33	34	35	36
SECTION					

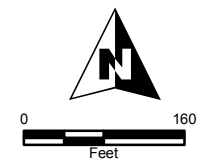

Revised: 12/9/2013

By: DW



PINAL COUNTY
wide open opportunity

Pinal County Assessor

THIS MAP DOES NOT REPRESENT A SURVEY. NO LIABILITY IS ASSUMED FOR THE ACCURACY OF THE DATA DELINEATED HEREIN, EITHER EXPRESSED OR IMPLIED BY PINAL COUNTY OR ITS EMPLOYEES. THIS MAP IS COMPILED FROM OFFICIAL RECORDS, INCLUDING PLATS, SURVEYS, RECORDED DEEDS AND CONTRACTS, AND ONLY CONTAINS INFORMATION REQUIRED FOR THE PINAL COUNTY ASSESSOR'S OFFICE PURPOSES.