


SEE MAP 505-89_2
COTTONWOOD RANCH PARCEL E

COMMON AREA: 505-89-327A

TRACTS INCLUDE THE FOLLOWING
SUBDIVISIONS:
COTTONWOOD RANCH PARCEL B
COTTONWOOD RANCH PARCEL C
COTTONWOOD RANCH PARCEL D
COTTONWOOD RANCH PARCEL E
COTTONWOOD RANCH PARCEL G
COTTONWOOD RANCH PARCEL H
COTTONWOOD RANCH PARCEL I

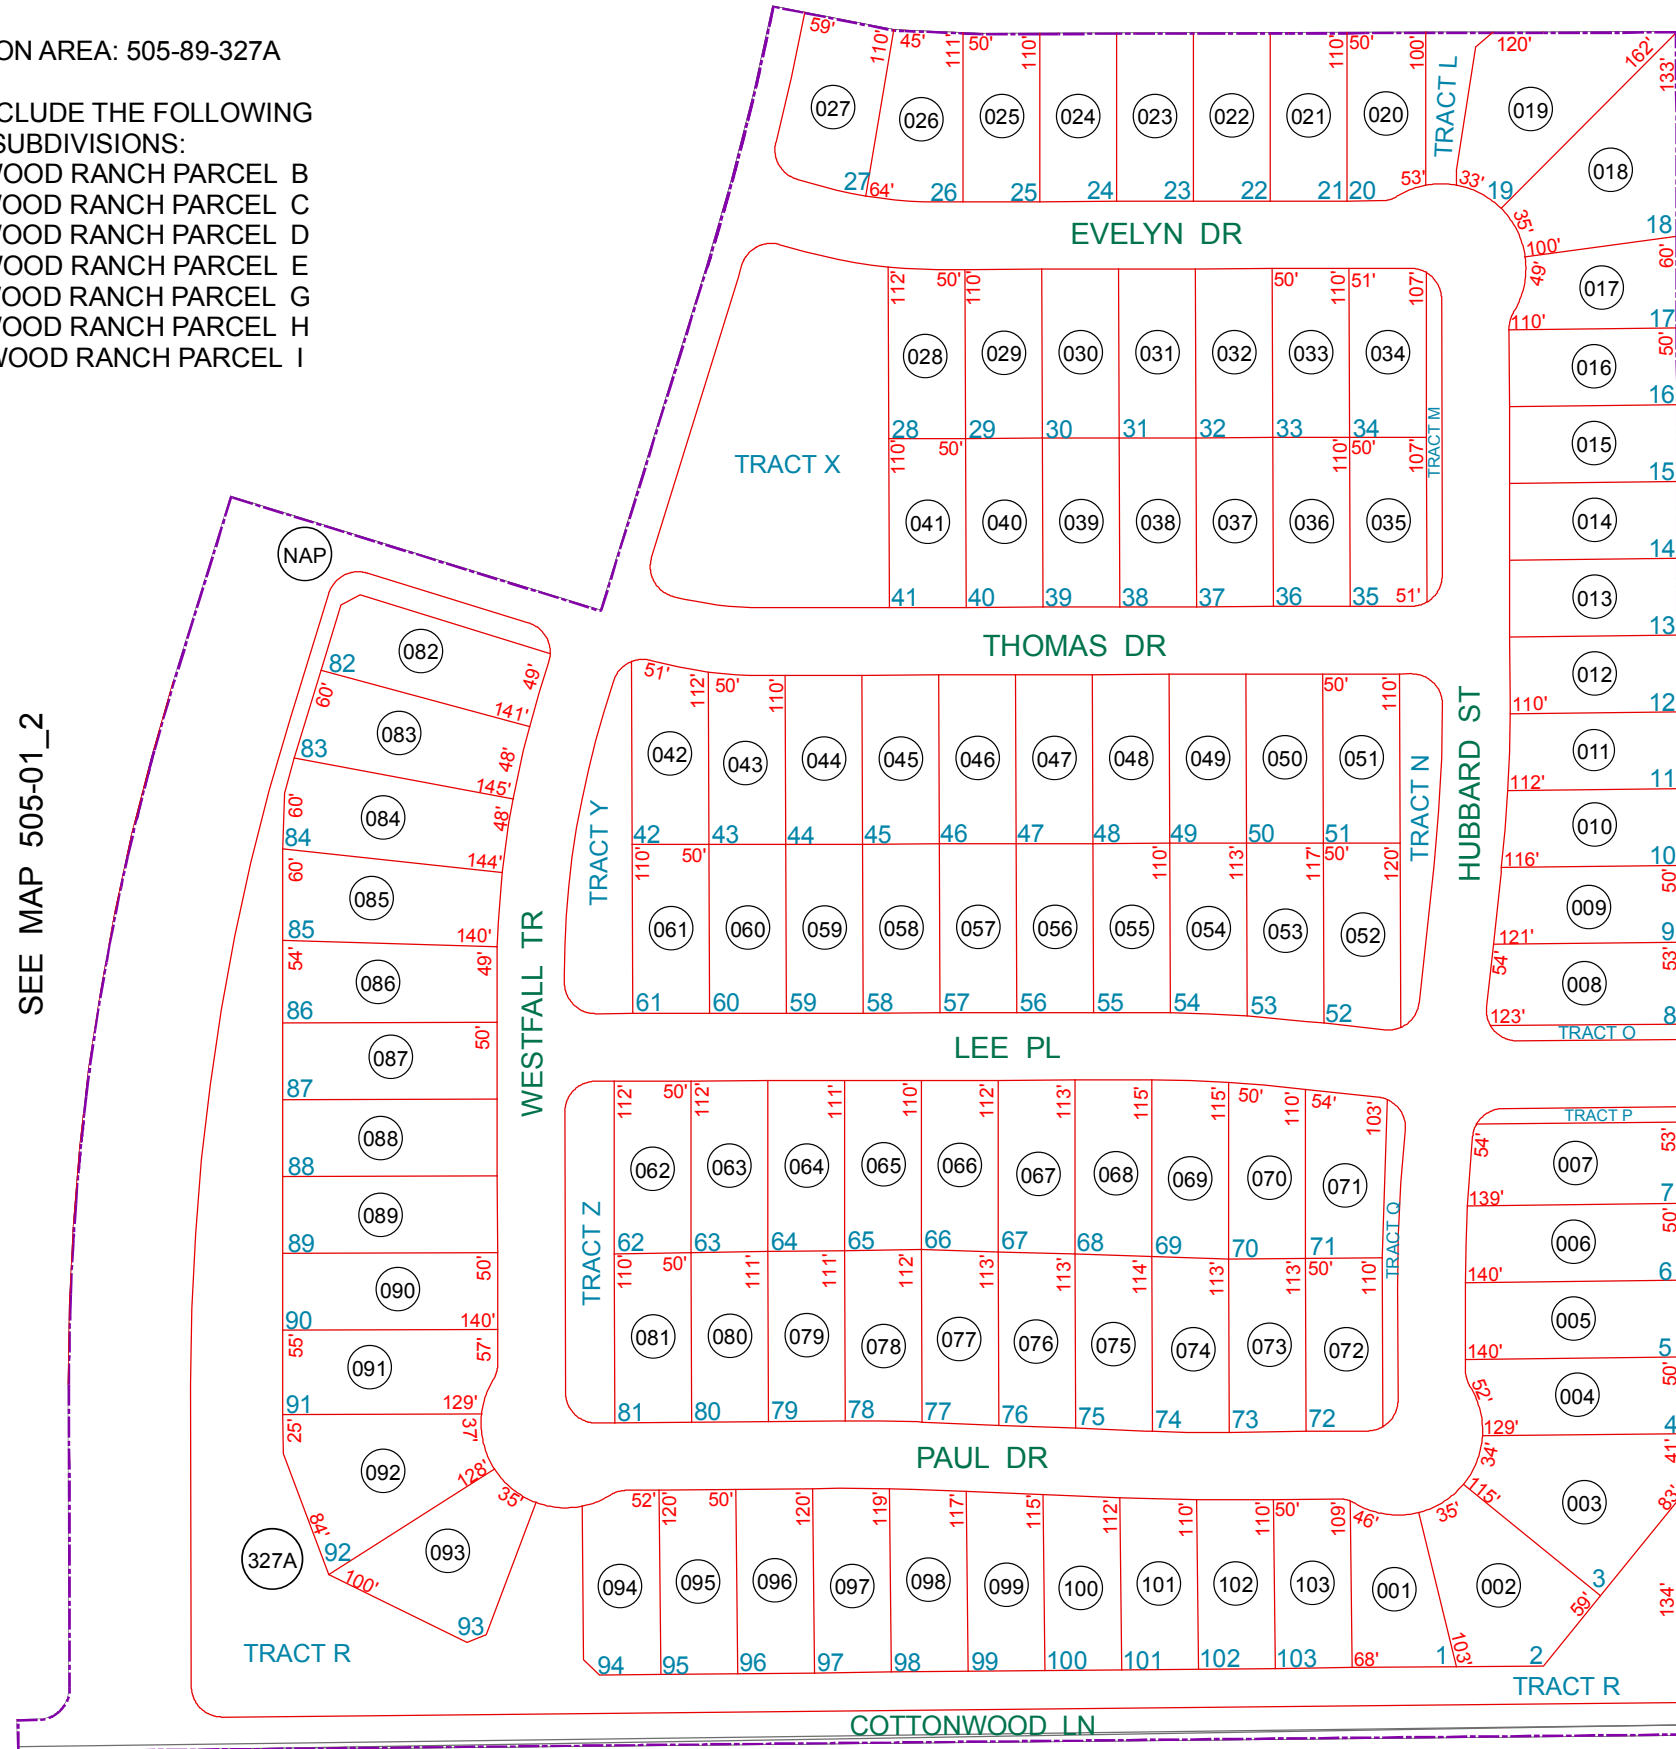

SEE MAP 505-01_2

SEE MAP 505-01_2


SEE MAP 505-01_2

BOOK - MAP

505-89_1

SEC. 16 T.06S. R.06E.
COTTONWOOD RANCH PARCEL D
CAB F - SLIDE 155

LOCATION MAPS
R.E.

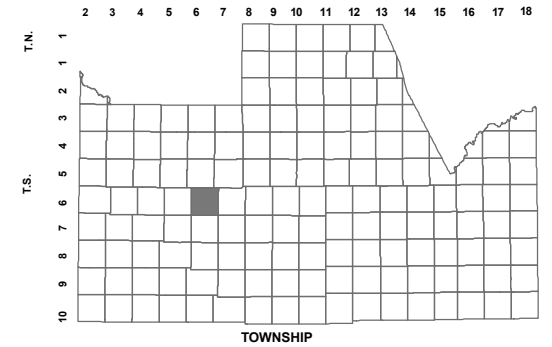

6	5	4	3	2	1
7	8	9	10	11	12
18	17	16	15	14	13
19	20	21	22	23	24
30	29	28	27	26	25
31	32	33	34	35	36

SECTION



Revised: 8/11/2011

By: YL



PINAL COUNTY
wide open opportunity

Pinal County Assessor

THIS MAP DOES NOT REPRESENT A SURVEY. NO LIABILITY IS ASSUMED FOR THE ACCURACY OF THE DATA DELINEATED HEREIN, EITHER EXPRESSED OR IMPLIED BY PINAL COUNTY OR ITS EMPLOYEES. THIS MAP IS COMPILED FROM OFFICIAL RECORDS, INCLUDING PLATS, SURVEYS, RECORDED DEEDS AND CONTRACTS, AND ONLY CONTAINS INFORMATION REQUIRED FOR THE PINAL COUNTY ASSESSOR'S OFFICE PURPOSES.