

AREA CODE
0486

SEC. 22 TN.06S RG.06E

505-79


SPECIAL DISTRICTS
24001

SEE MAP 505-62

THIS MAP IS FOR TAX PURPOSES ONLY.
THIS OFFICE WILL NOT ASSUME LIABILITY FOR
REPRESENTATION, MEASUREMENTS OR ACREAGE.

WILDFLOWER UNIT V CAB "C" SLIDE 145


SEE MAP 505-62

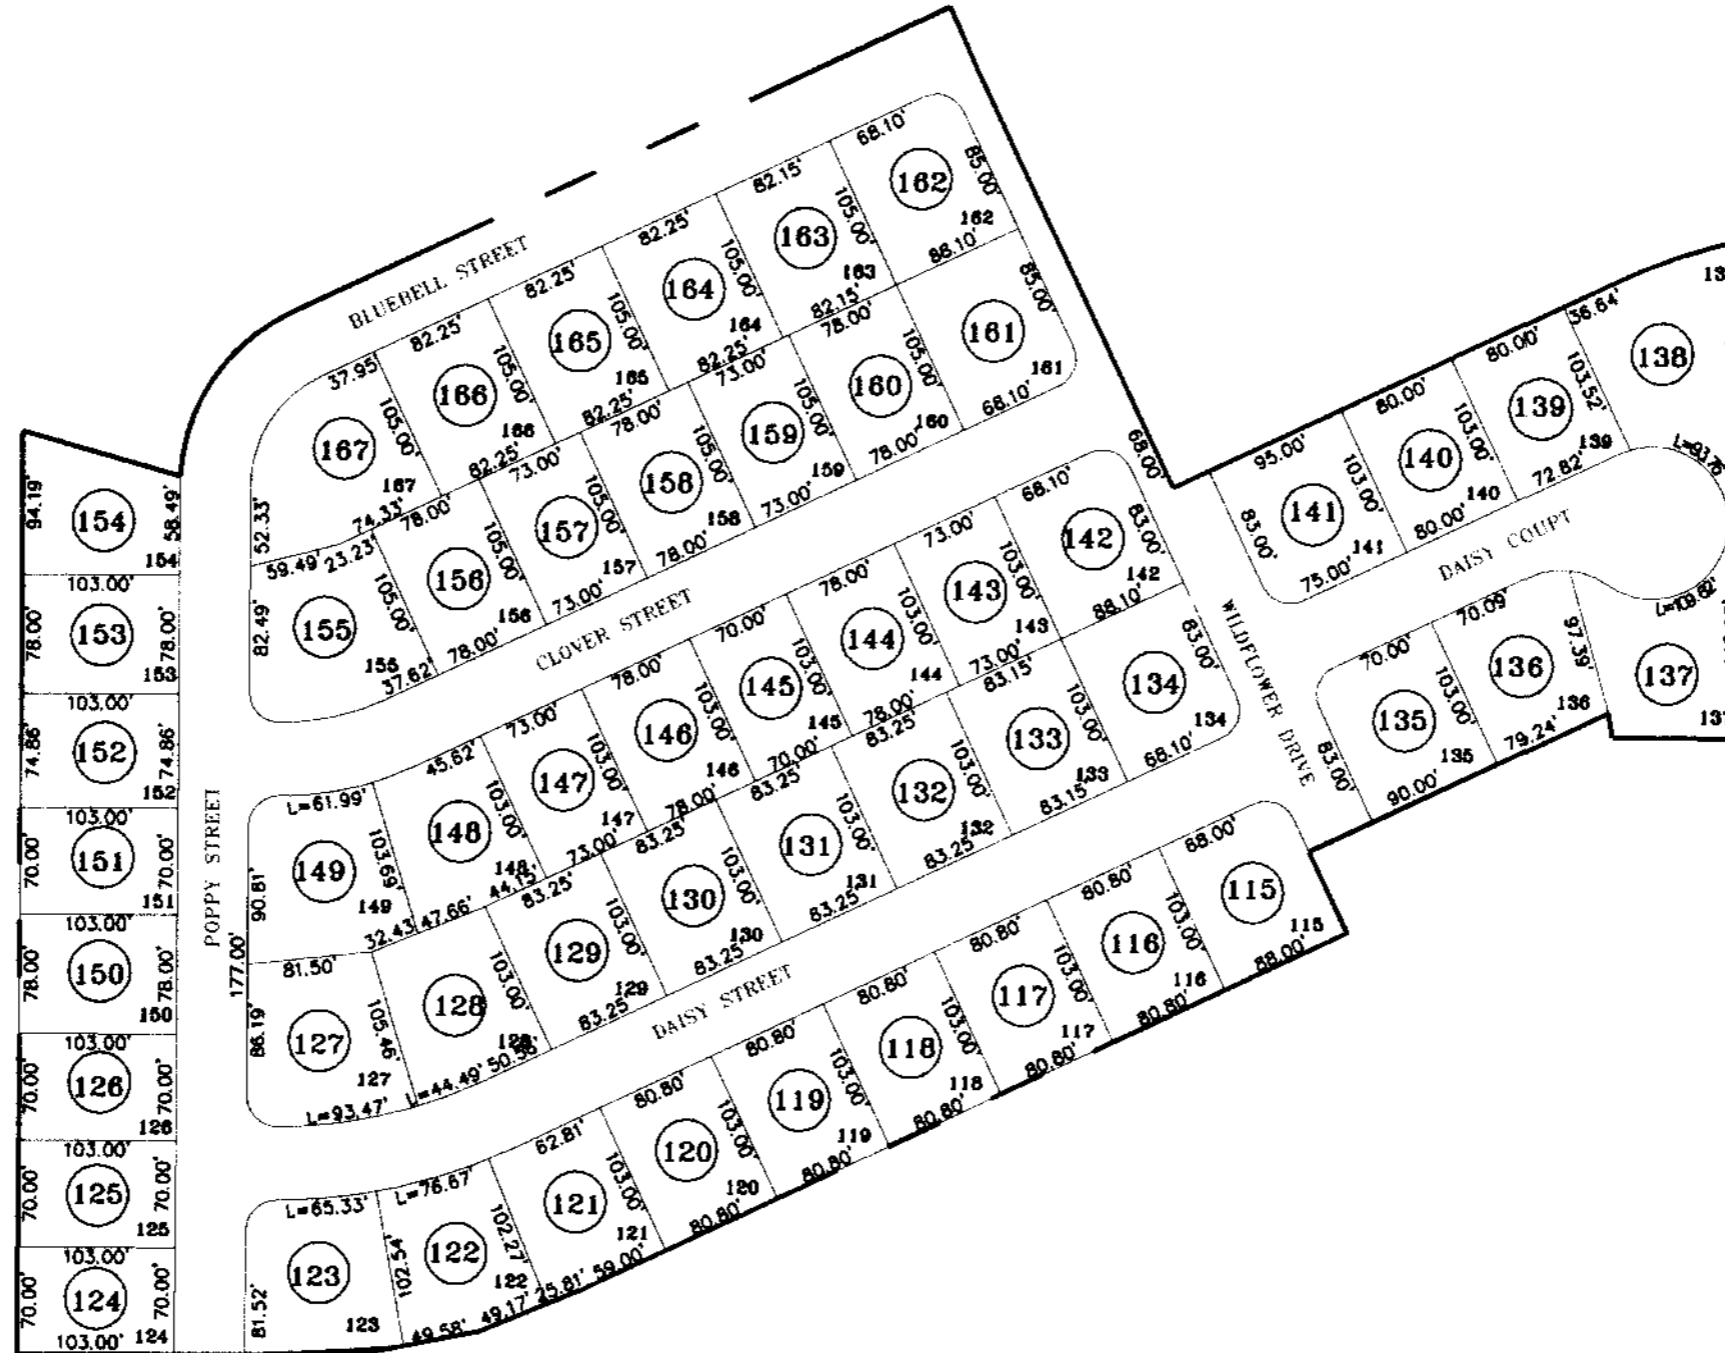

SEE MAP 505-62

THE ORIGINAL PLAT OF THIS SUBDIVISION IS
ON FILE WITH THE PINAL COUNTY RECORDERS
OFFICE, FOR COMPLETE INFORMATION OF PLAT
AND CC&R's CALL (520) 869-7100.

VICINITY MAP

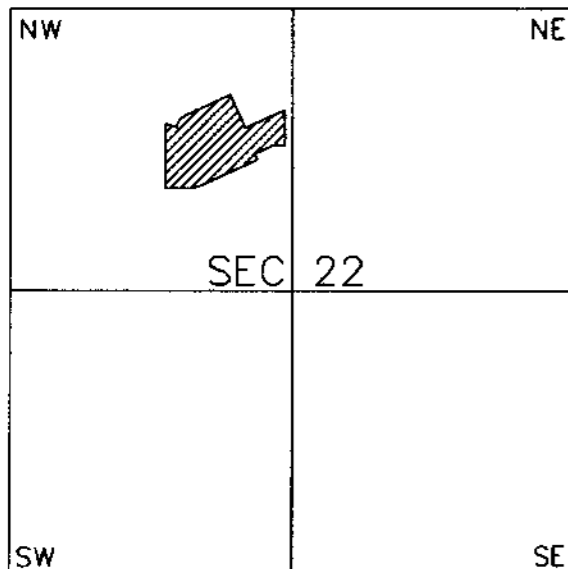

SEE MAP 505-75



SCALE: 1" = 100'

09-20-2000