


505-32

SW NW SEC. 28 T.06S. R.06E.

ALTA VISTA ADD: BK 01 - PG 035 TO CASA GRANDE

LOCATION MAPS
R.E.

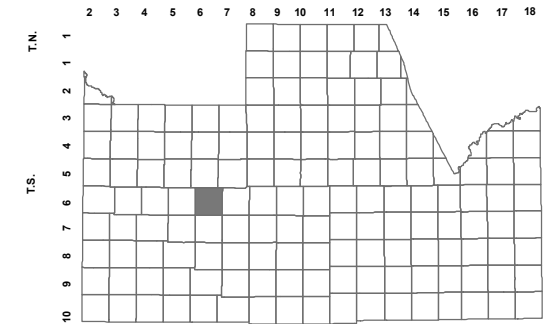

TOWNSHIP
McGARTNEY RD

6	5	4	3	2	1
7	8	9	10	11	12
18	17	16	15	14	13
19	20	21	22	23	24
30	29	28	27	26	25
31	32	33	34	35	36

SECTION



Revised: 01/12/2017

By: K G




PINAL COUNTY
wide open opportunity

Pinal County Assessor

THIS MAP DOES NOT REPRESENT A SURVEY. NO LIABILITY IS ASSUMED FOR THE ACCURACY OF THE DATA DELINEATED HEREIN, EITHER EXPRESSED OR IMPLIED BY PINAL COUNTY OR ITS EMPLOYEES. THIS MAP IS COMPILED FROM OFFICIAL RECORDS, INCLUDING PLATS, SURVEYS, RECORDED DEEDS AND CONTRACTS, AND ONLY CONTAINS INFORMATION REQUIRED FOR THE PINAL COUNTY ASSESSOR'S OFFICE PURPOSES.

SEE MAP 505-31

THIRD ST

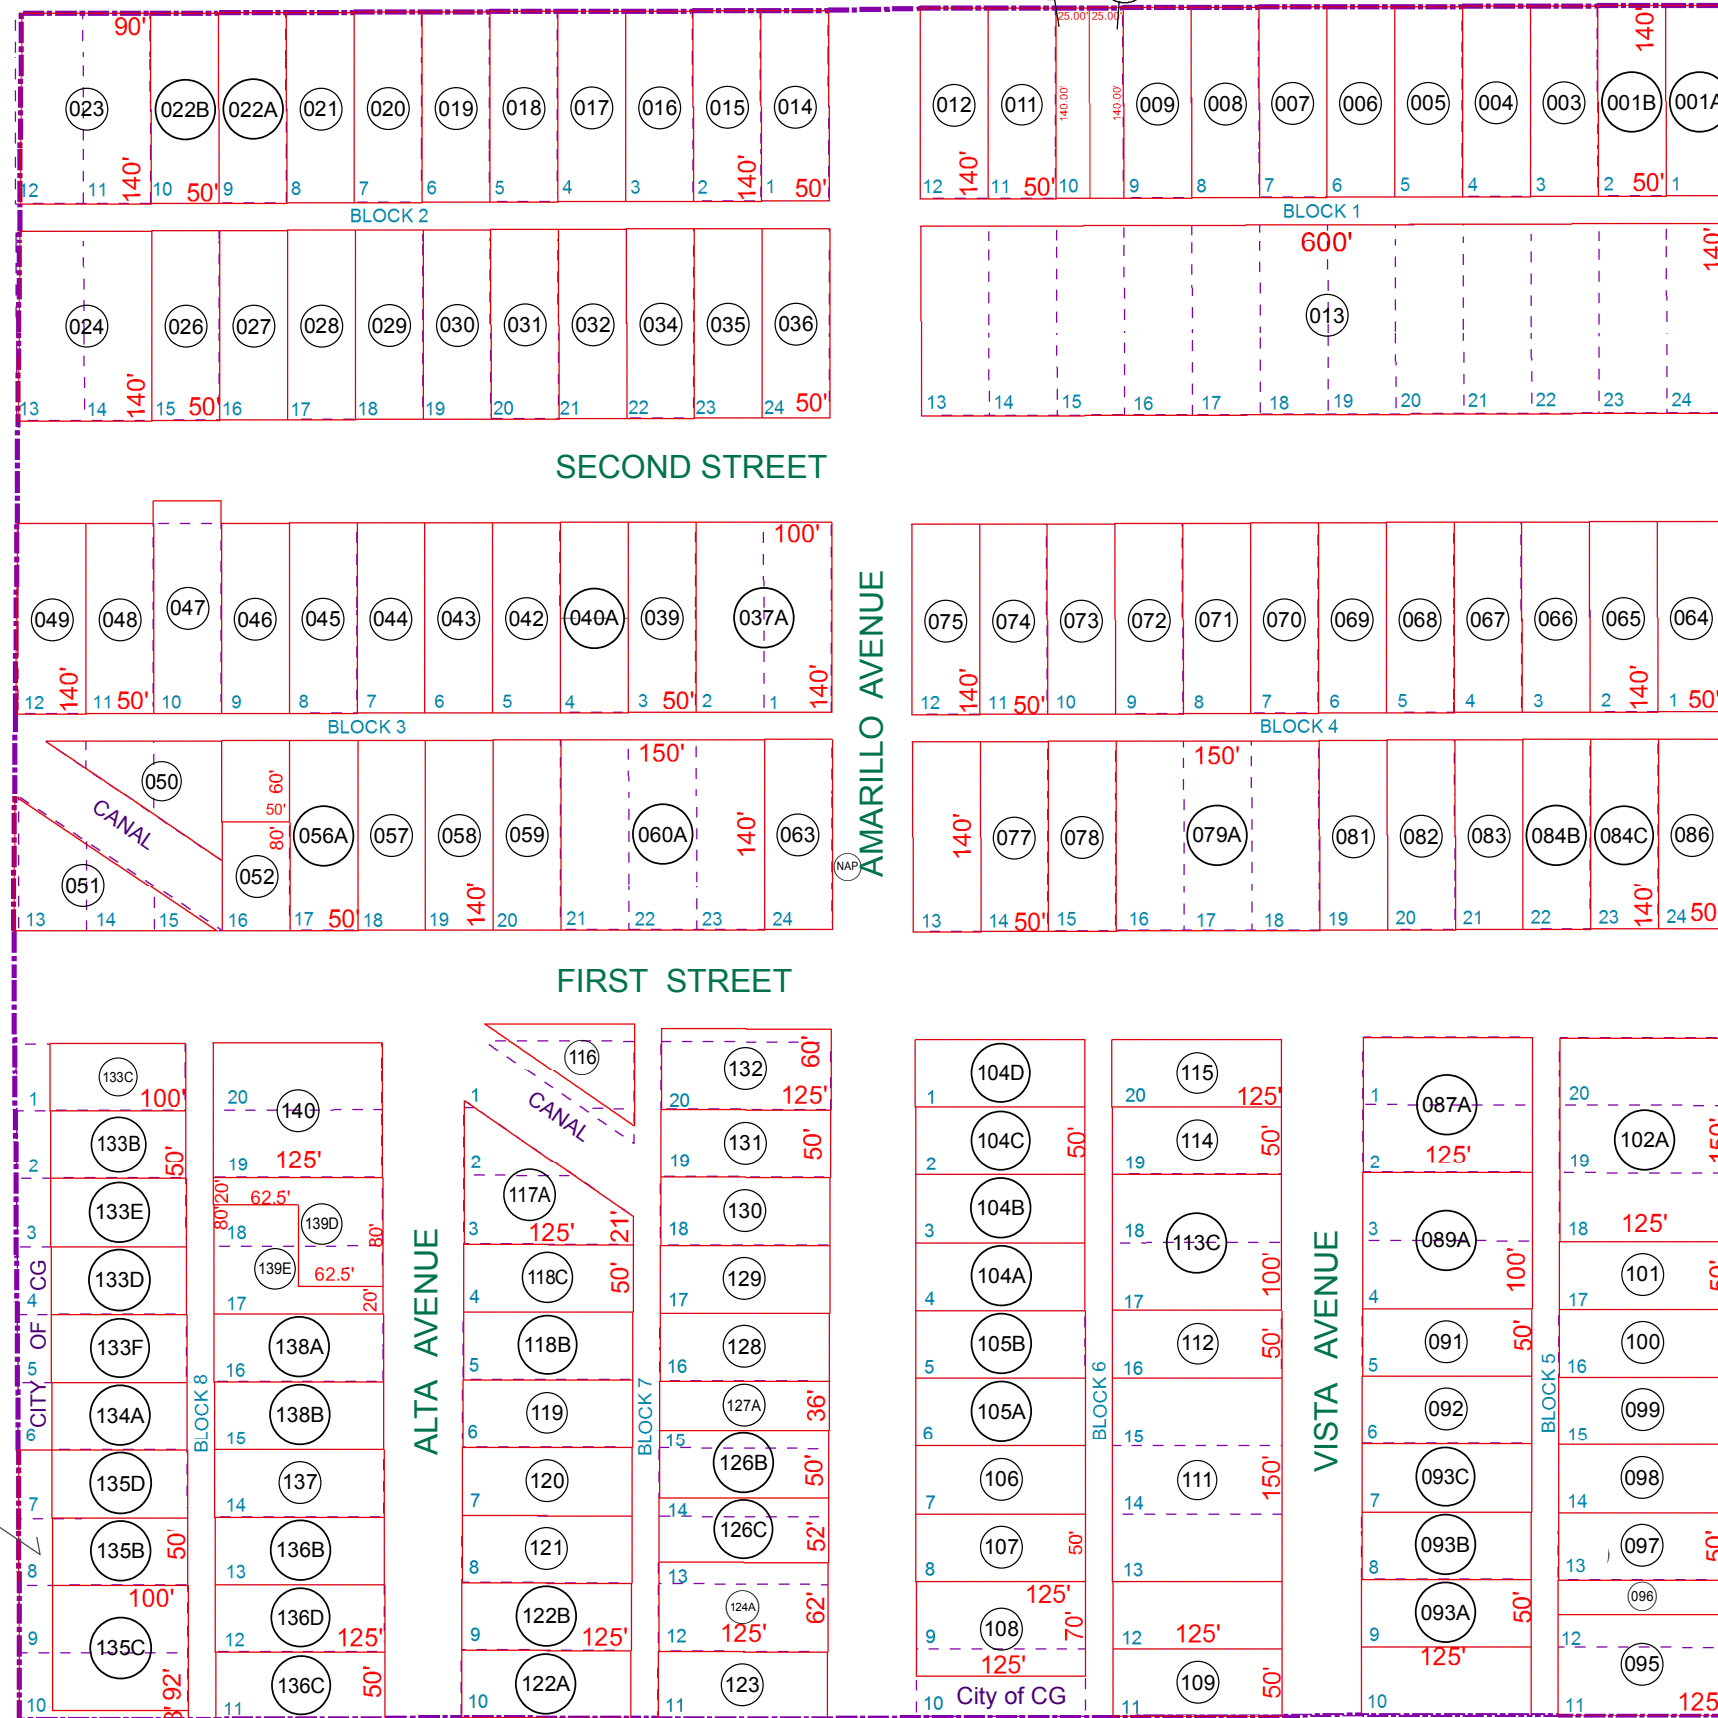

DOAN ST

SEE MAP 505-29

SEE BOOK 507

TREKELL RD

AMARILLO AVENUE

PUEBLO DR

SEE MAP 505-30

135A