


SEE MAP 505-22_1

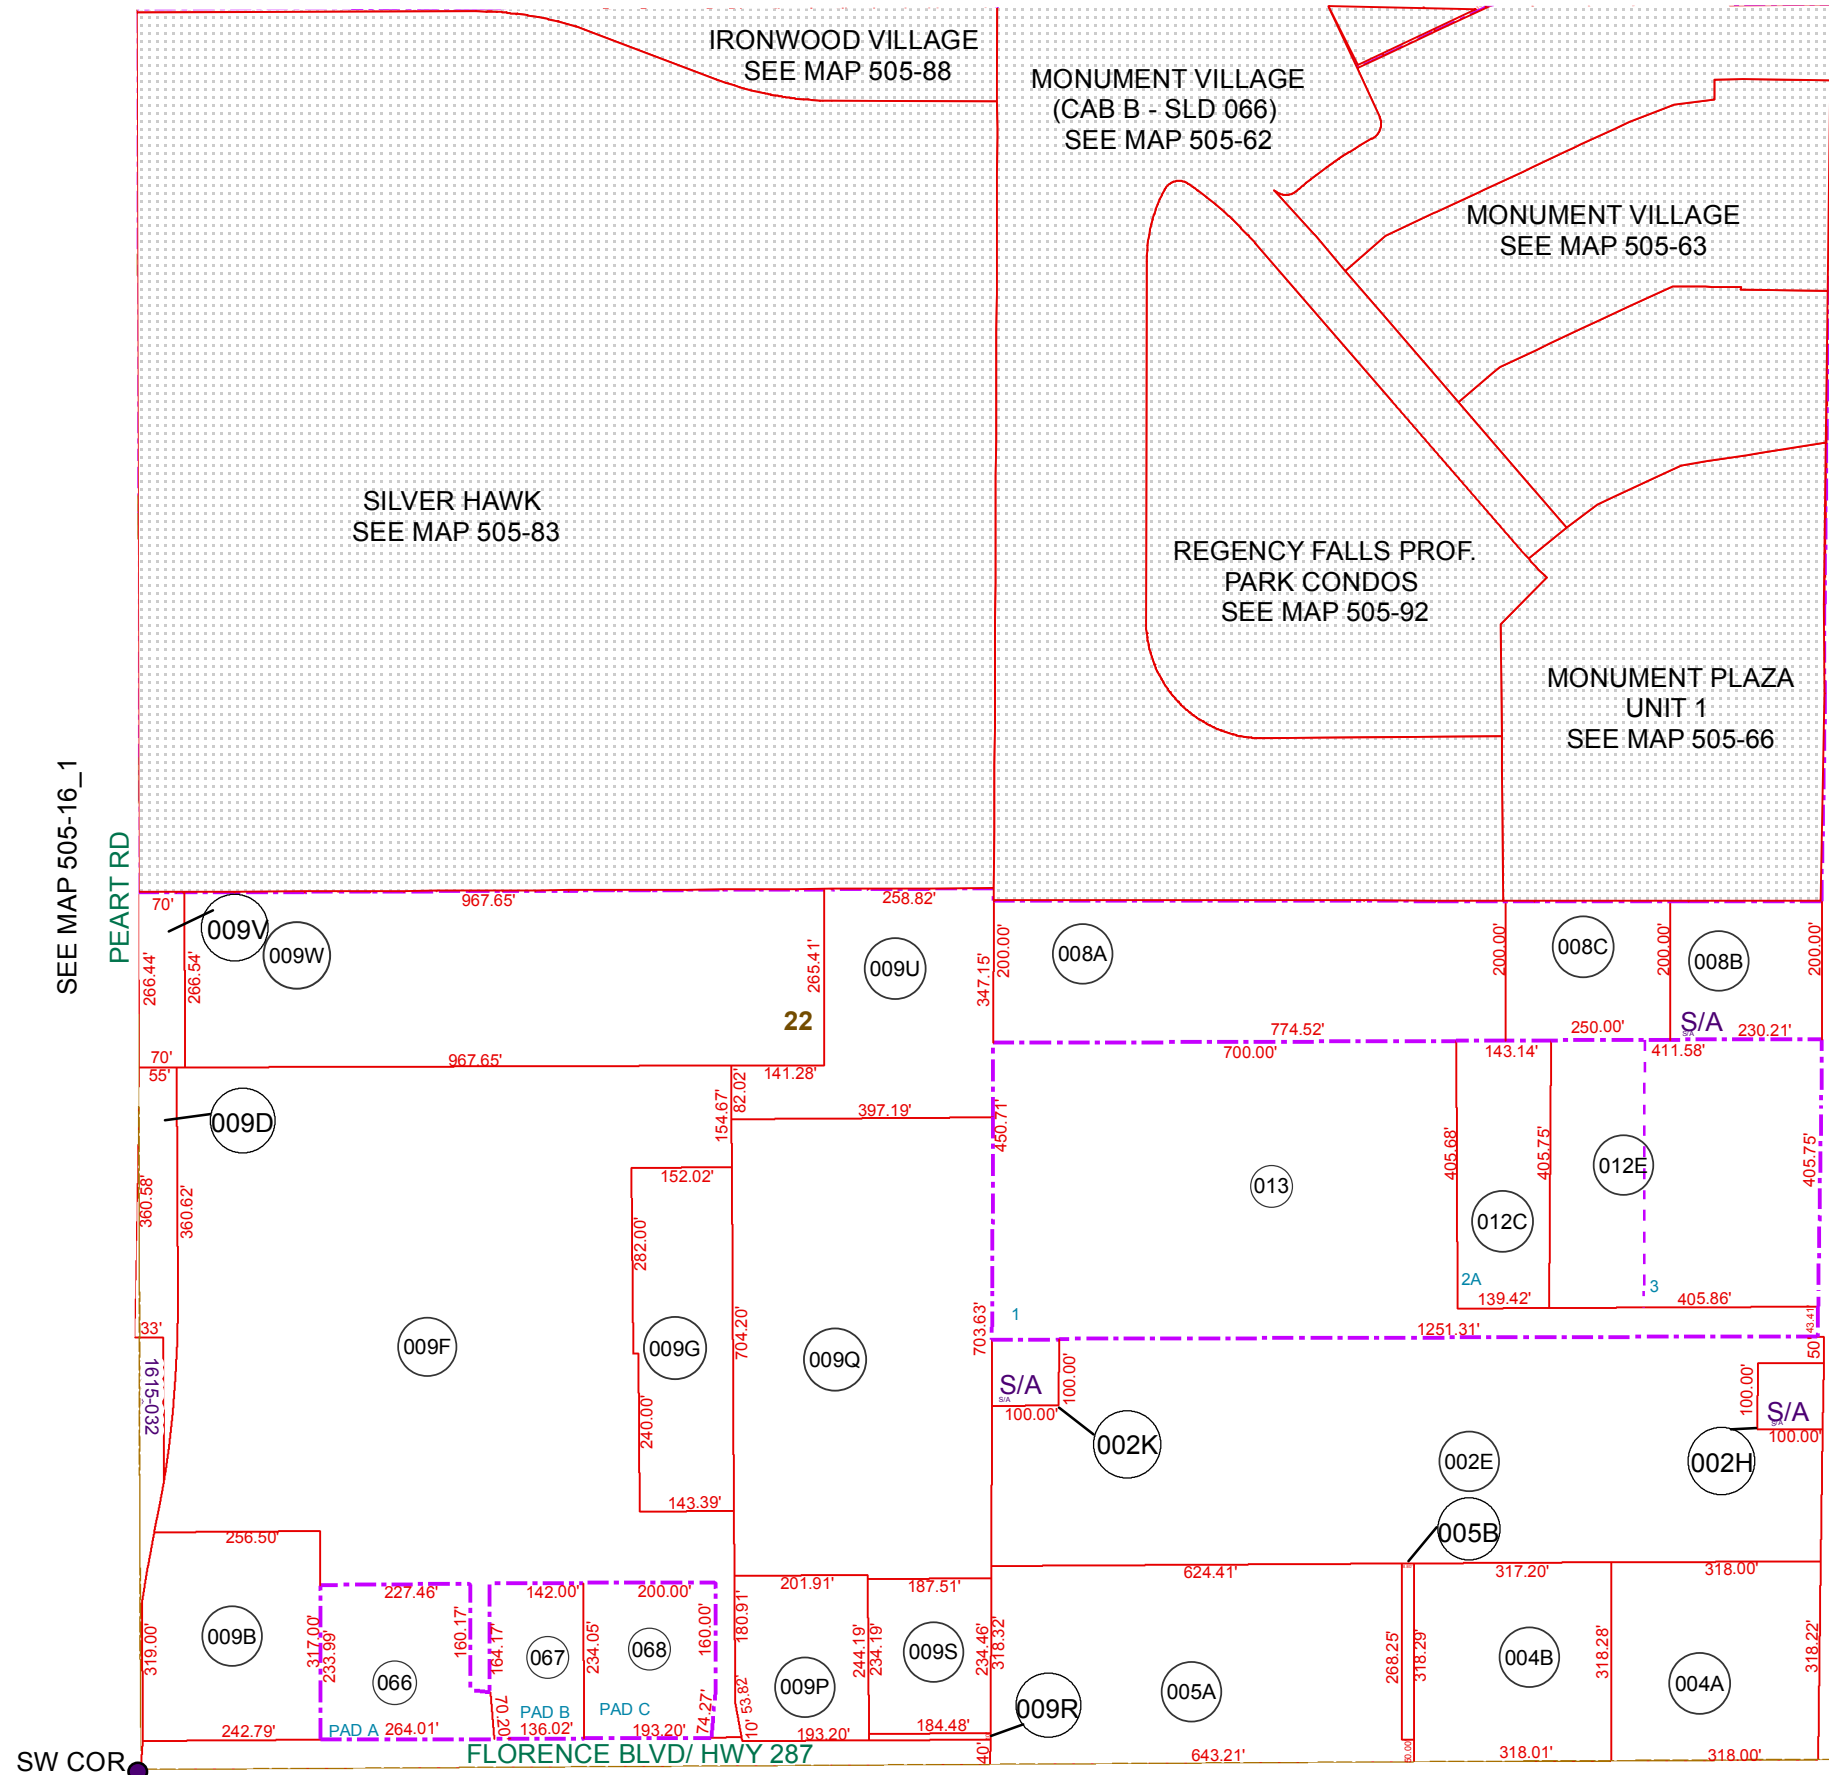

IRONWOOD VILLAGE
SEE MAP 505-88

MONUMENT VILLAGE
(CAB B - SLD 066)
SEE MAP 505-62

MONUMENT VILLAGE
SEE MAP 505-63

SILVER HAWK
SEE MAP 505-83

REGENCY FALLS PROF.
PARK CONDOS
SEE MAP 505-92

MONUMENT PLAZA
UNIT 1
SEE MAP 505-66

SEE MAP 505-16_1

PEART RD

ARIZOLA RD
SEE MAP 505-22_2


SEE MAP 505-28

BOOK - MAP

505-22_3

SW SEC. 22 T.06S. R.06E.
CASA GRANDE RETIREMENT
COMMUNITY: CABINET B - SLIDE 044
CASA GRANDE RETIREMENT
COMMUNITY - REPLAT: CABINET B - SLIDE 094
HOME DEPOT CASA GRANDE PADS A, B, C:
CABINET E - SLIDE 020

LOCATION MAPS
R.E.

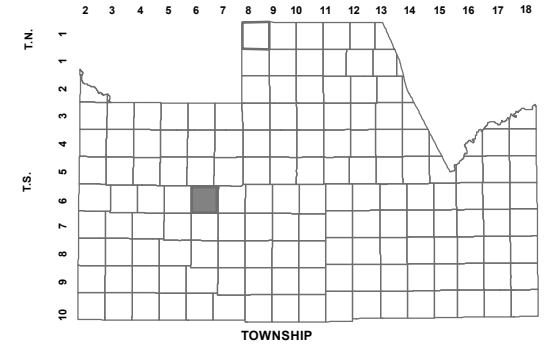

6	5	4	3	2	1
7	8	9	10	11	12
18	17	16	15	14	13
19	20	21	22	23	24
30	29	28	27	26	25
31	32	33	34	35	36

SECTION



Revised: 3/7/2014

By: MBG



PINAL COUNTY
wide open opportunity

Pinal County Assessor

THIS MAP DOES NOT REPRESENT A SURVEY. NO LIABILITY IS ASSUMED FOR THE ACCURACY OF THE DATA DELINEATED HEREIN, EITHER EXPRESSED OR IMPLIED BY PINAL COUNTY OR ITS EMPLOYEES. THIS MAP IS COMPILED FROM OFFICIAL RECORDS, INCLUDING PLATS, SURVEYS, RECORDED DEEDS AND CONTRACTS, AND ONLY CONTAINS INFORMATION REQUIRED FOR THE PINAL COUNTY ASSESSOR'S OFFICE PURPOSES.