


SEE MAP 505-04\_2

E. SAMUEL ST

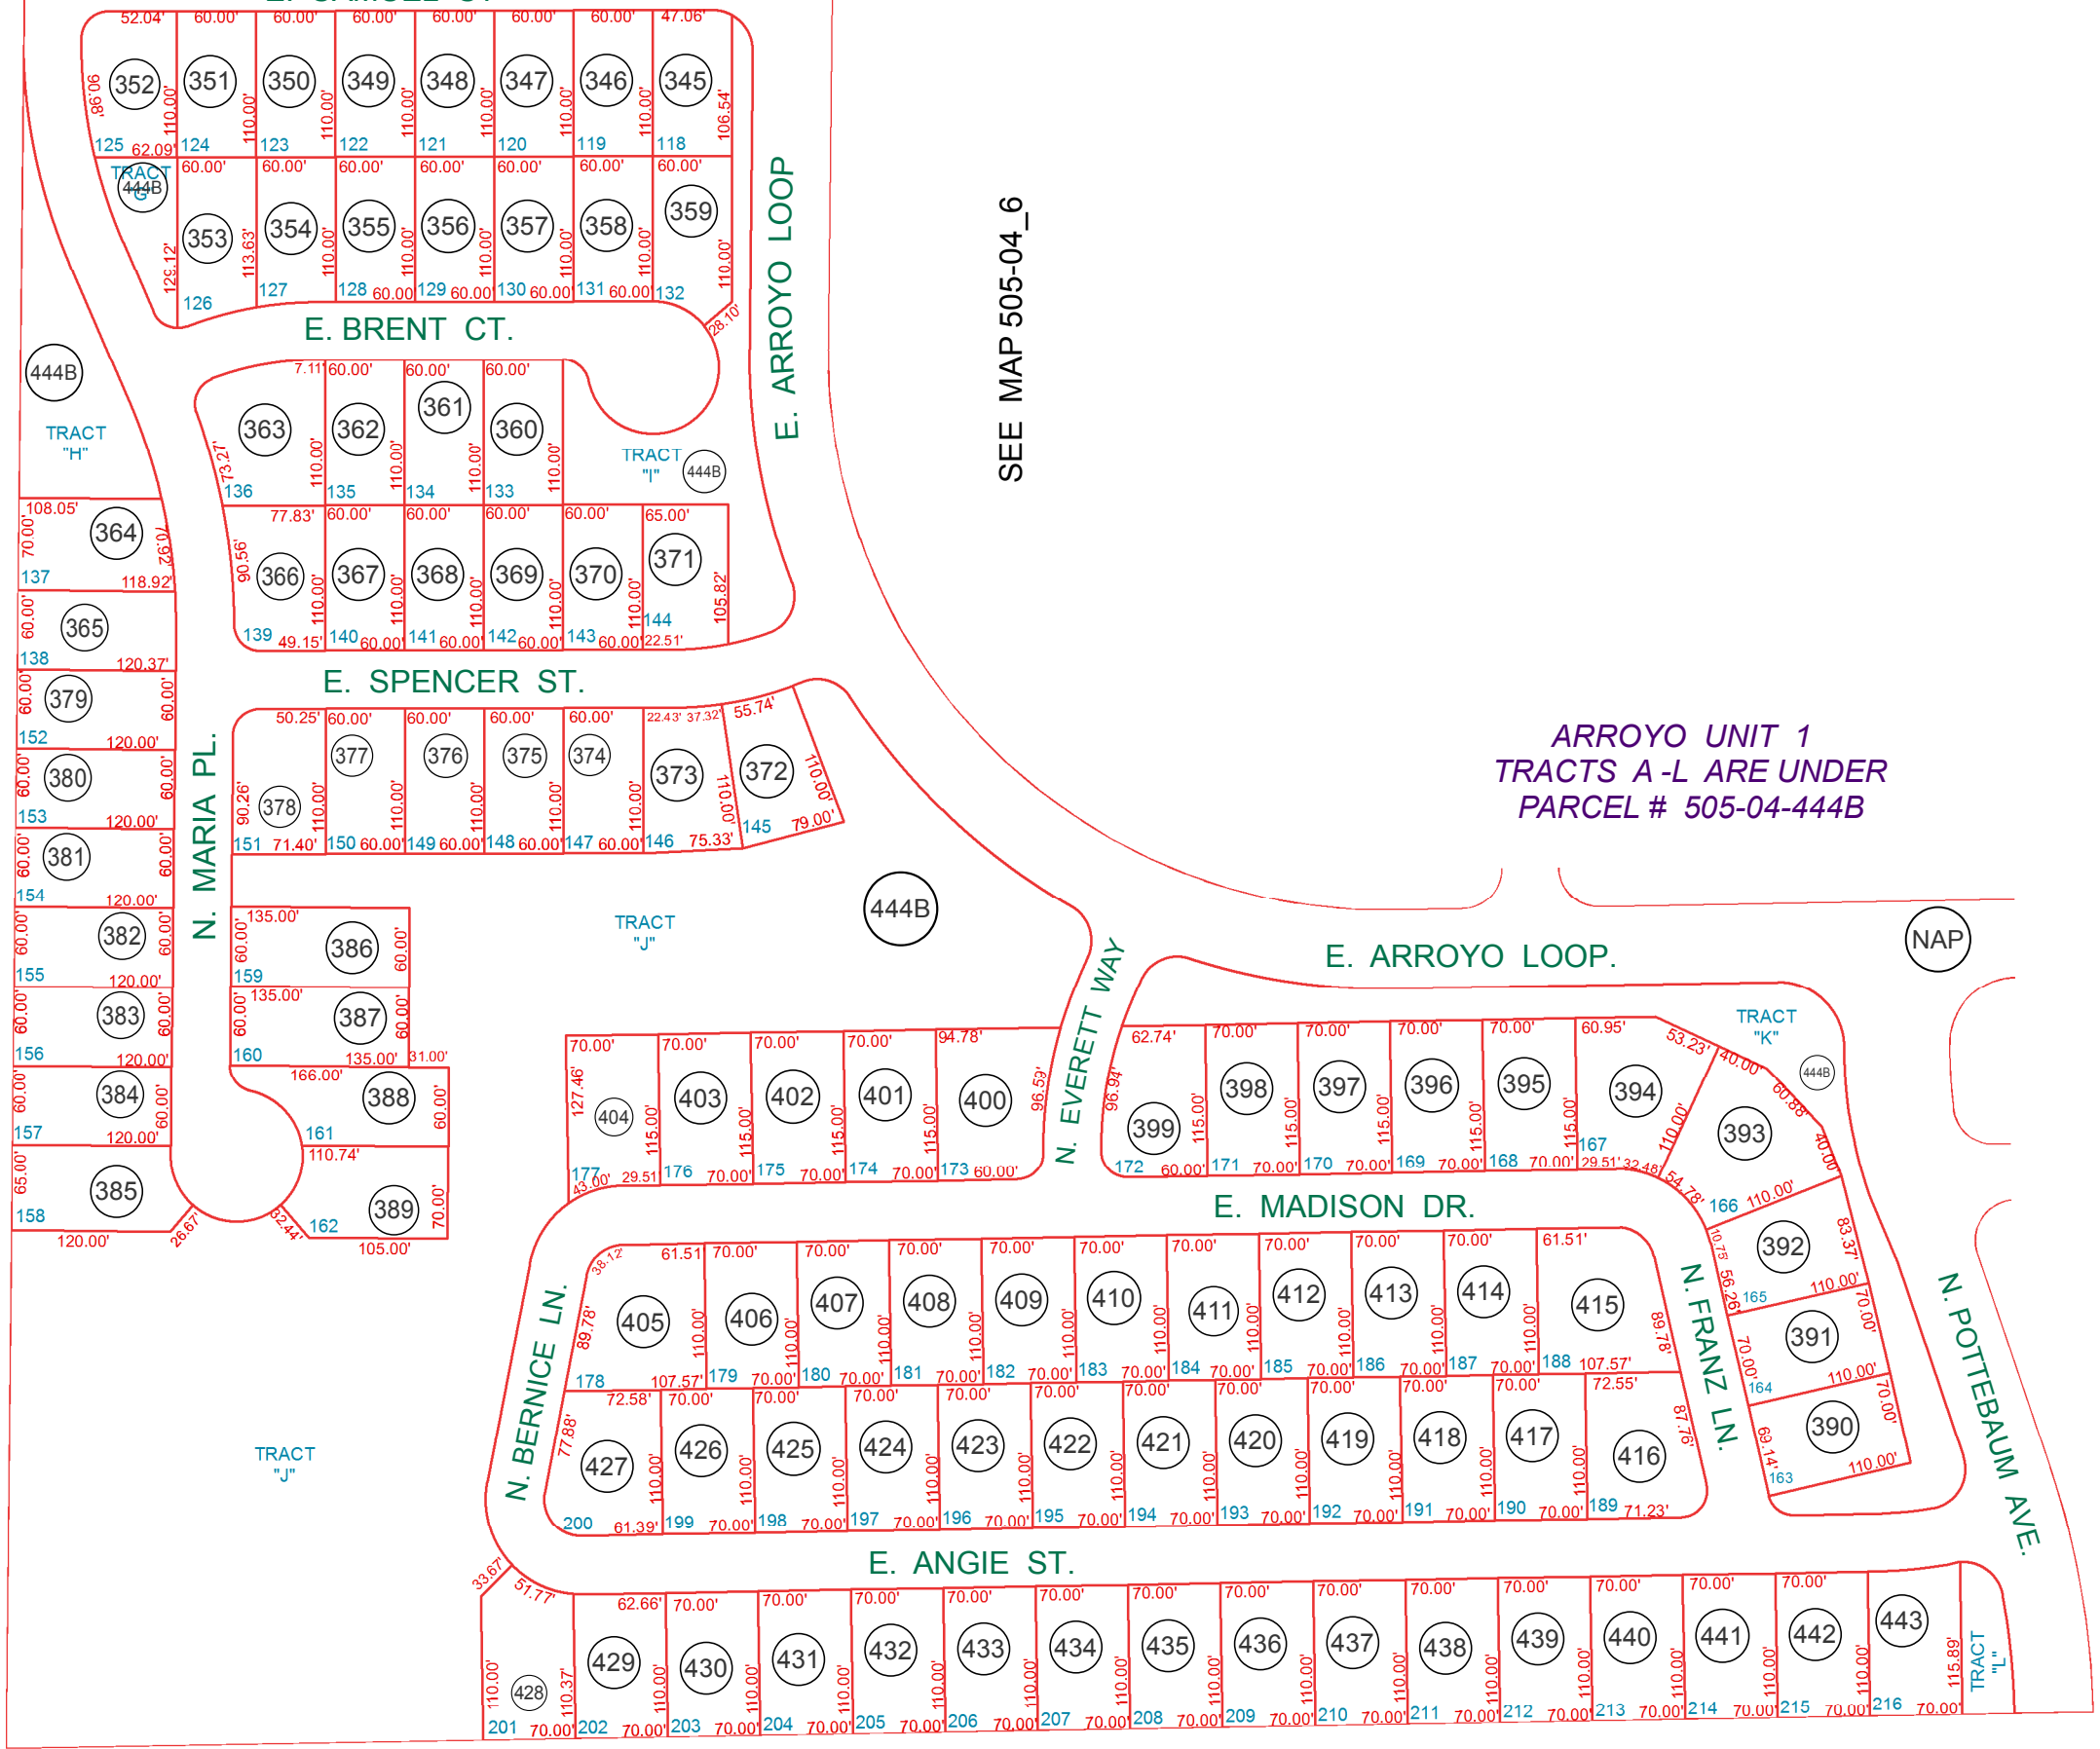

SEE MAP 505-04\_6

ARROYO UNIT 1  
TRACTS A-L ARE UNDER  
PARCEL # 505-04-444B

SEE MAP 505-04\_1

SEE MAP 505-04\_5

SEE MAP 505-04\_1


BOOK - MAP

# 505-04\_3


NE SEC. 4 T.06S. R.06E.

ARROYO VISTA  
UNIT 1  
CAB. E - SLD. 172

LOCATION MAPS  
R.E.

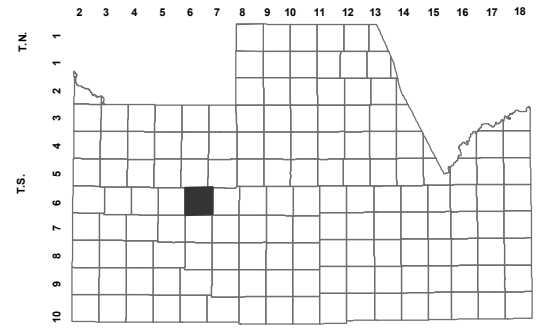

MCCARTNEY RD					
6	5	4	3	2	1
RODEO RD					
7	8	9	10	11	12
KORTSEN RD					
18	17	16	15	14	13
COTTONWOOD LN					
19	20	21	22	23	24
FLORENCE BLVD					
30	29	28	27	26	25
PETERS RD		EARLY RD		HENNESSY	
31	32	33	34	35	36
SECTION SELMA HWY					

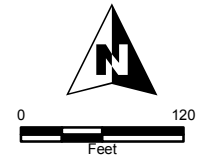

Revised: 7/5/2018

By: **TH**



**PINAL COUNTY**  
WIDE OPEN OPPORTUNITY

Pinal County Assessor

THIS MAP DOES NOT REPRESENT A SURVEY. NO LIABILITY IS ASSUMED FOR THE ACCURACY OF THE DATA DELINEATED HEREIN, EITHER EXPRESSED OR IMPLIED BY PINAL COUNTY OR ITS EMPLOYEES. THIS MAP IS COMPILED FROM OFFICIAL RECORDS, INCLUDING PLATS, SURVEYS, RECORDED DEEDS AND CONTRACTS, AND ONLY CONTAINS INFORMATION REQUIRED FOR THE PINAL COUNTY ASSESSOR'S OFFICE PURPOSES.