


THIS MAP IS FOR TAX PURPOSES ONLY.
THIS OFFICE WILL NOT ASSUME LIABILITY FOR REPRESENTATION, MEASUREMENTS OR ACREAGE.

THE ORIGINAL PLAT OF THIS SUBDIVISION IS ON FILE WITH THE PINAL COUNTY RECORDERS OFFICE, FOR COMPLETE INFORMATION OF PLAT AND CC&R's CALL (520) 868-7100.

AREA CODE
0000
SPECIAL DISTRICTS
00000
00000


SEE MAP 506-02

AGUA DEL ORO AMD
CAB A - SLD 191

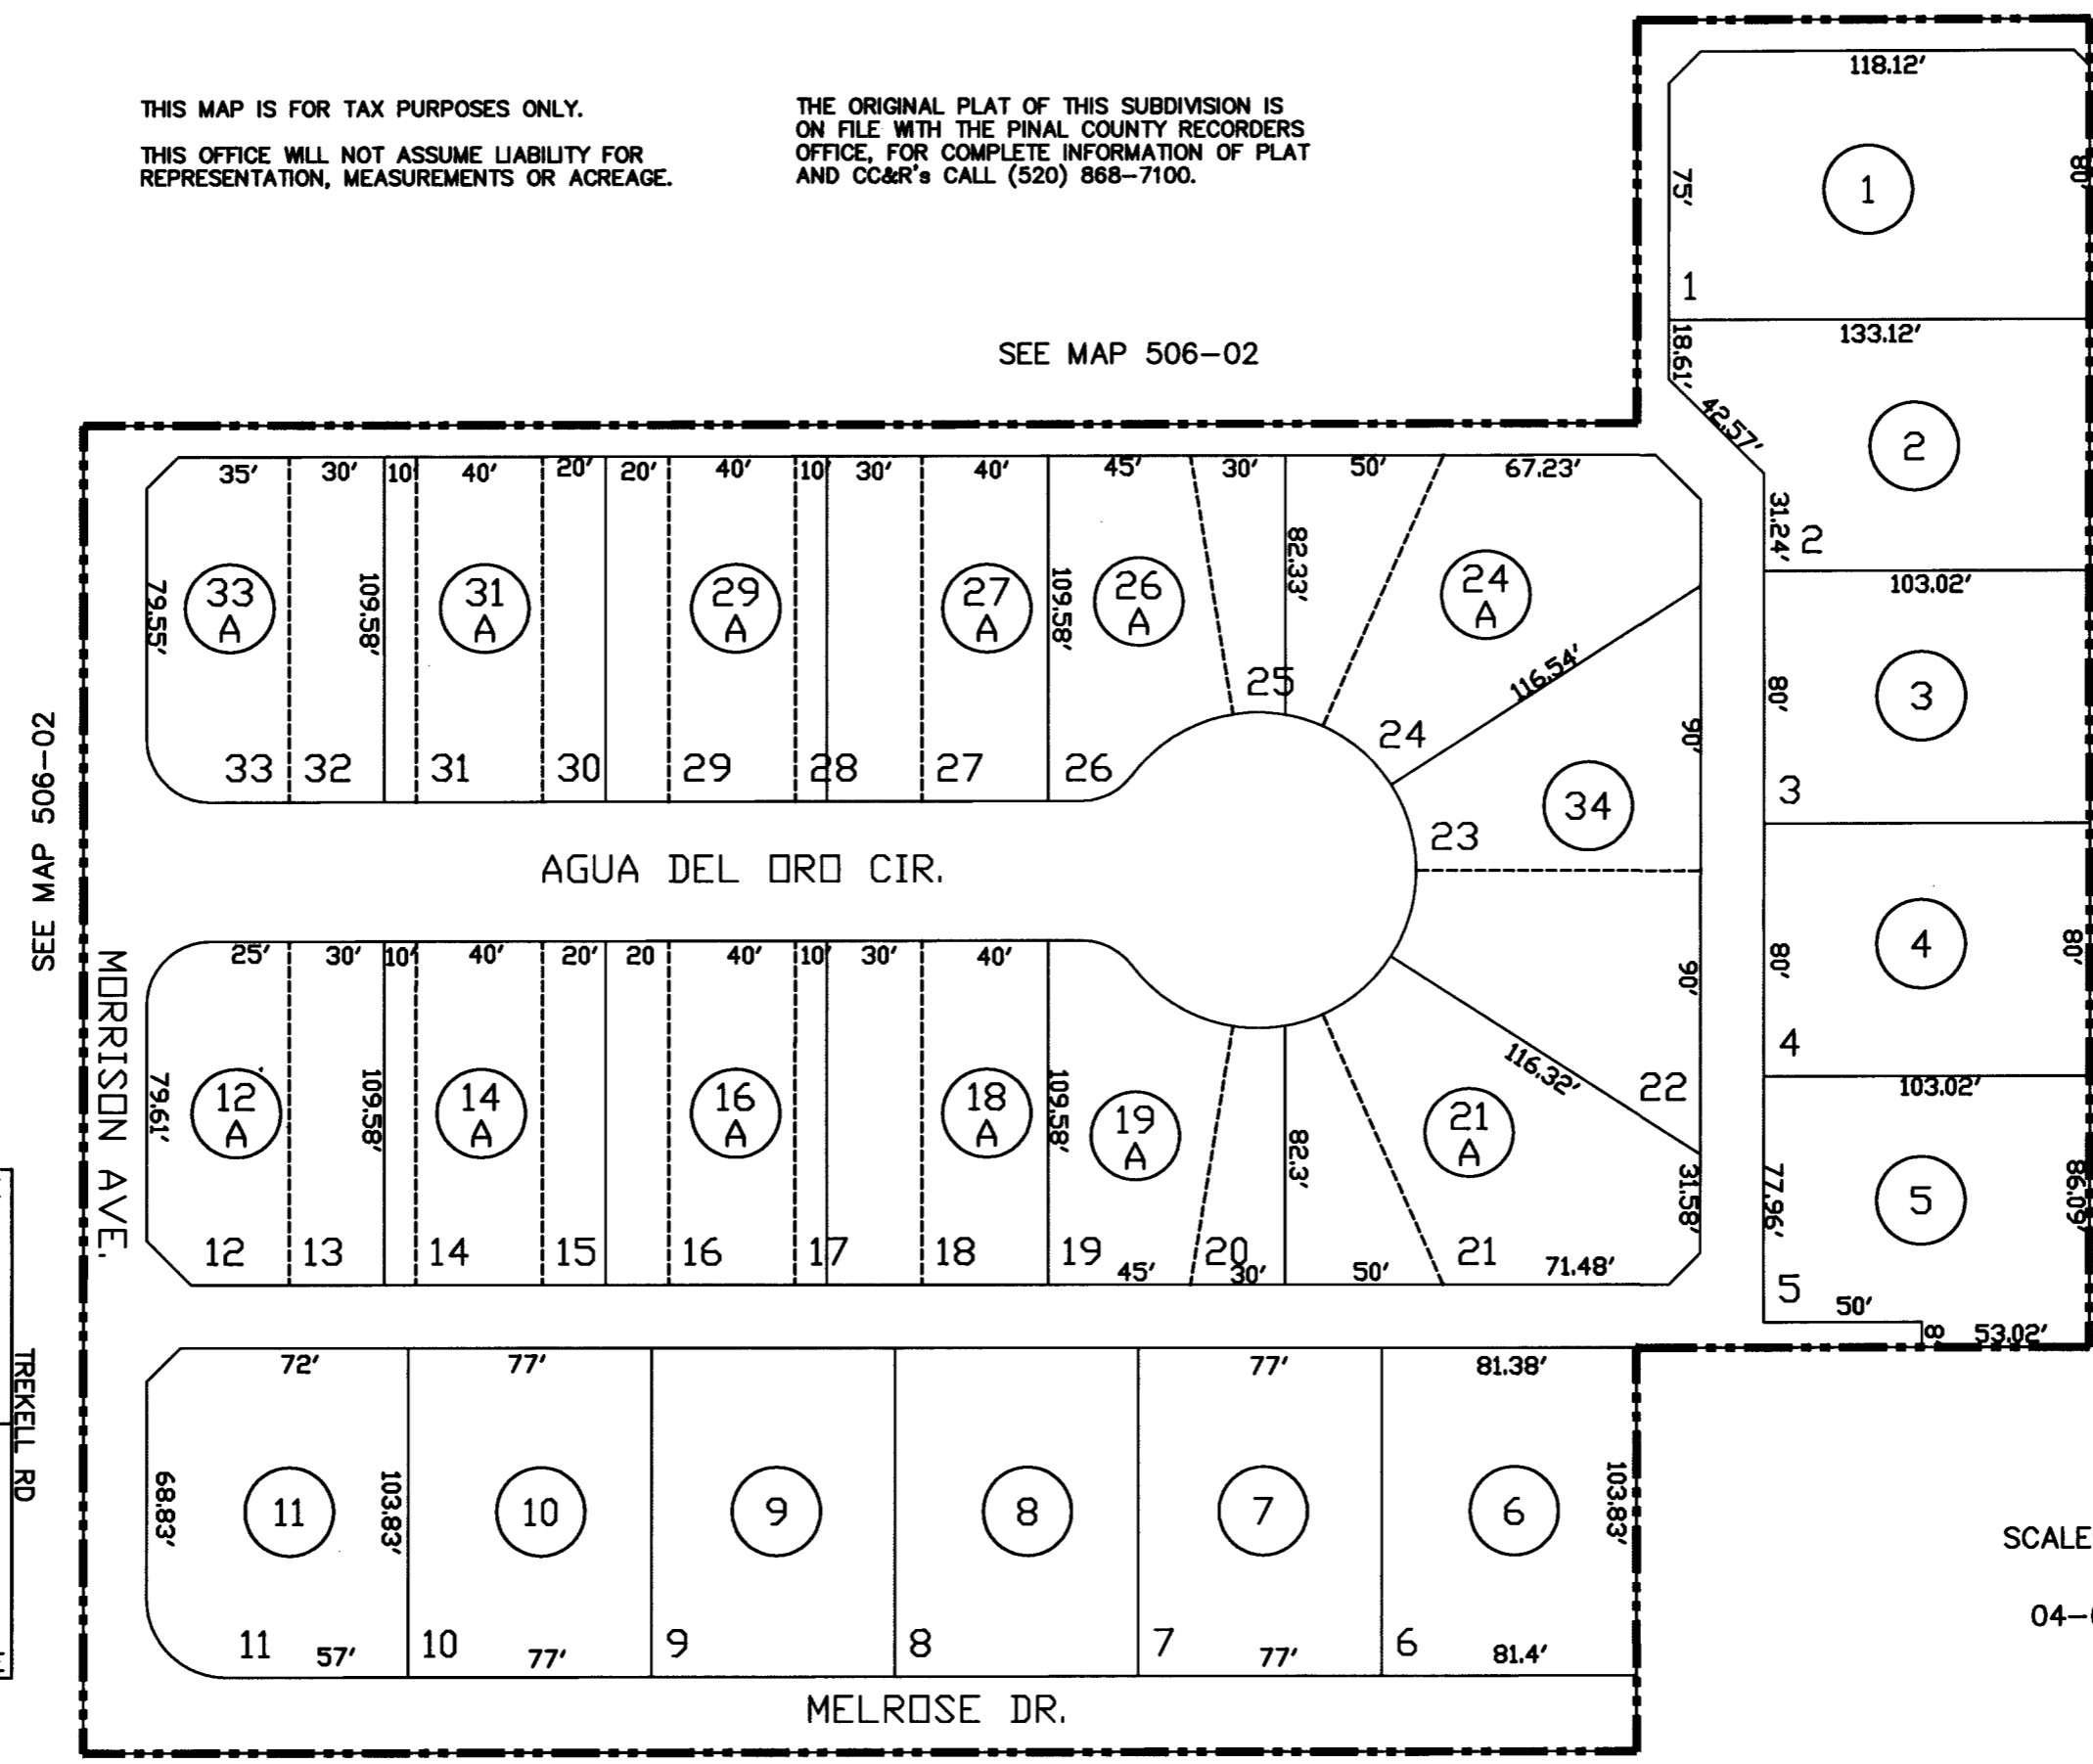

KADDITA AVE.
SEE MAP 506-02

VICINITY MAP

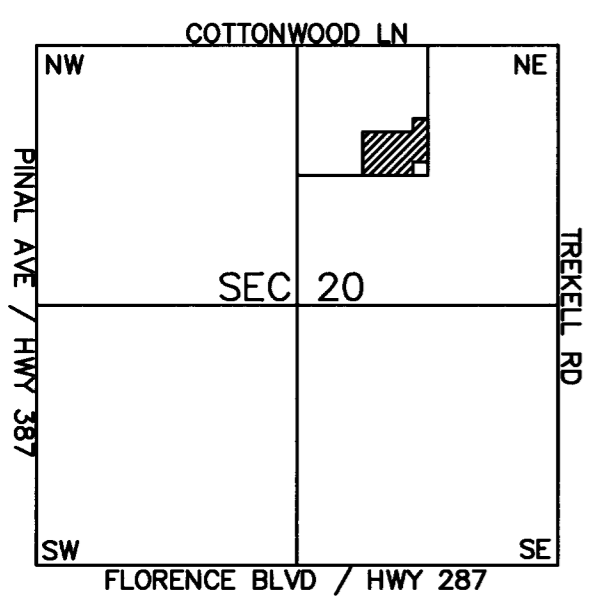

SCALE: 1" = 60'

04-04-2003

SEE MAP 506-03