


SEE MAP 506-01  
McMURRAY BLVD.

SEE BOOK 504-20  
PINAL AVE.

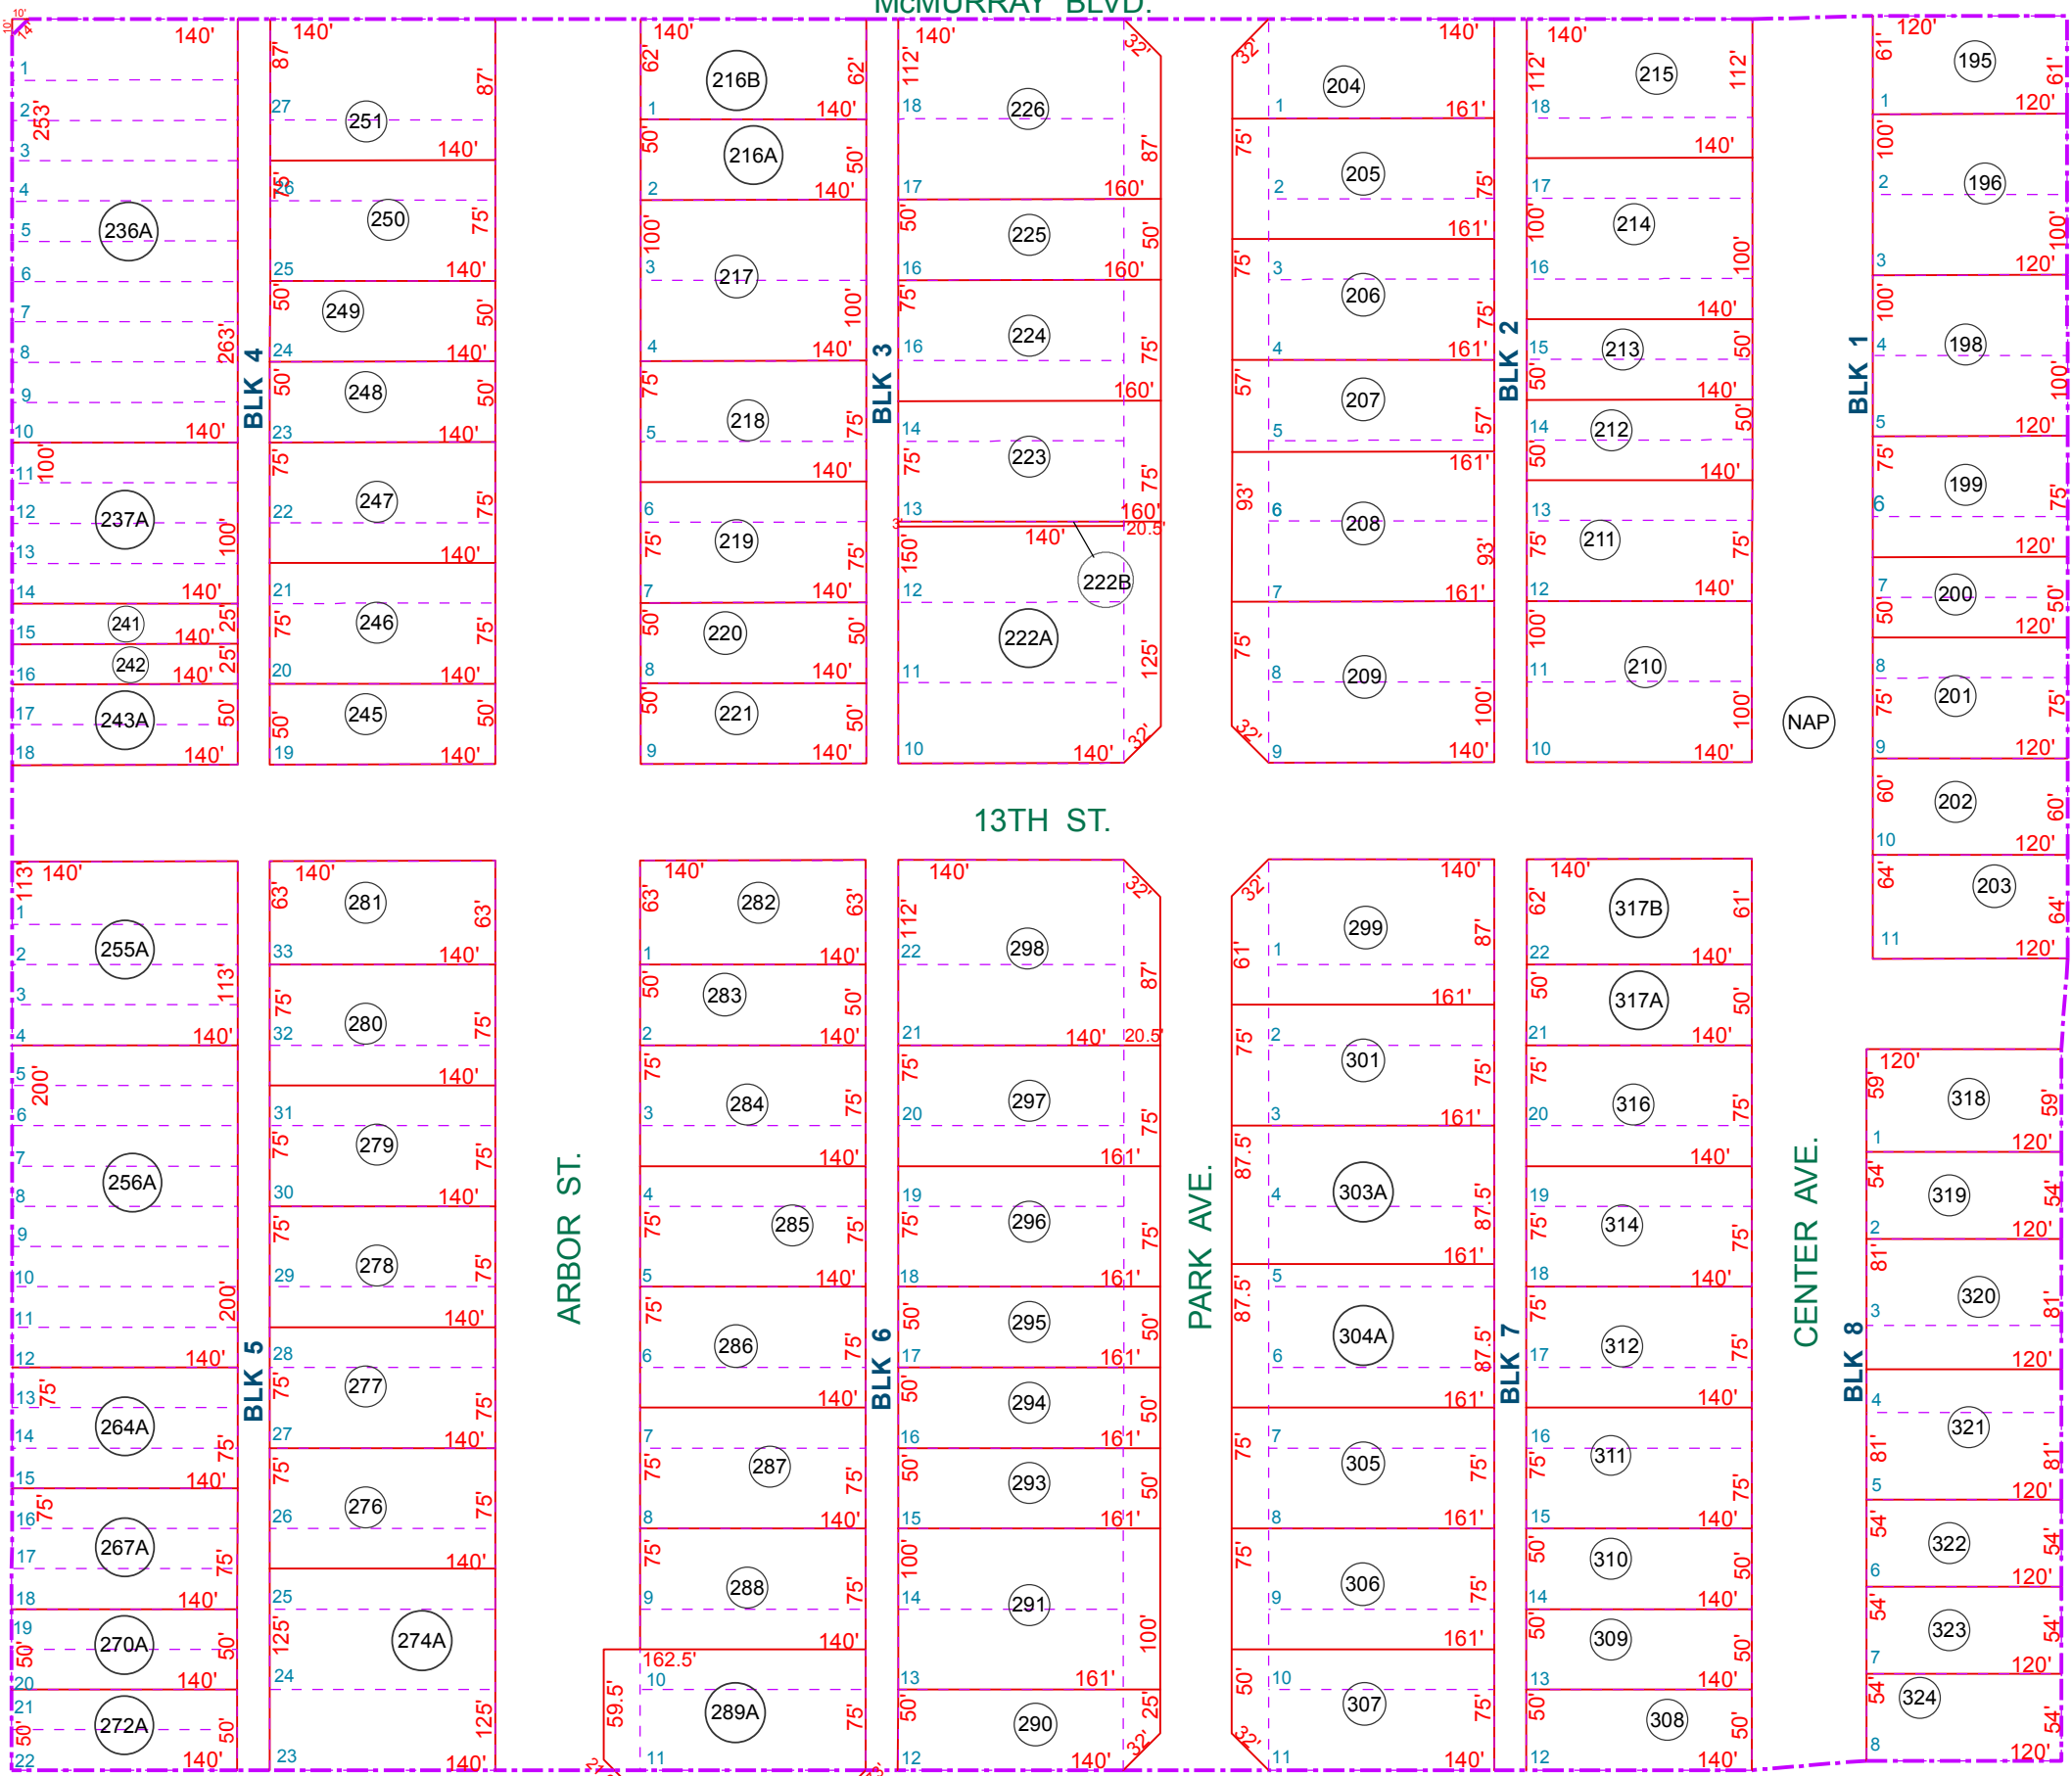

SEE MAP 506-07\_2  
11TH ST.


SEE MAP 506-06

BOOK - MAP


# 506-07\_3

NW SW SEC. 20 T.06S. R.06E.  
MONTGOMERY SUBDIVISION  
BK. 6 - SLD. 11

LOCATION MAPS  
R.E.

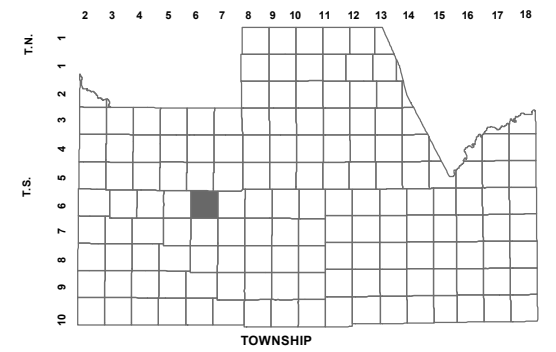

6	5	4	3	2	1
	RODED RD				
7	8	9	10	11	12
	TREKELL RD	PEARL RD	KORTSEN RD		
18	17	16	15	14	13
	PINAL AVE	COTTONWOOD LN			
19	20	21	22	23	24
	MCMURRAY BLVD	HENNESSY RD			
30	29	28	27	26	25
	FLORENCE BLVD	PETERS RD			
31	32	33	34	35	36
	CHURCH RD	SELMA HWY			

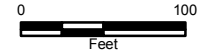

Revised: 4/21/2015

By: CM



PINAL COUNTY  
wide open opportunity

Pinal County Assessor

THIS MAP DOES NOT REPRESENT A SURVEY. NO LIABILITY IS ASSUMED FOR THE ACCURACY OF THE DATA DELINEATED HEREIN, EITHER EXPRESSED OR IMPLIED BY PINAL COUNTY OR ITS EMPLOYEES. THIS MAP IS COMPILED FROM OFFICIAL RECORDS, INCLUDING PLATS, SURVEYS, RECORDED DEEDS AND CONTRACTS, AND ONLY CONTAINS INFORMATION REQUIRED FOR THE PINAL COUNTY ASSESSOR'S OFFICE PURPOSES.