


SEE MAP 509-76

SEE MAP 509-75

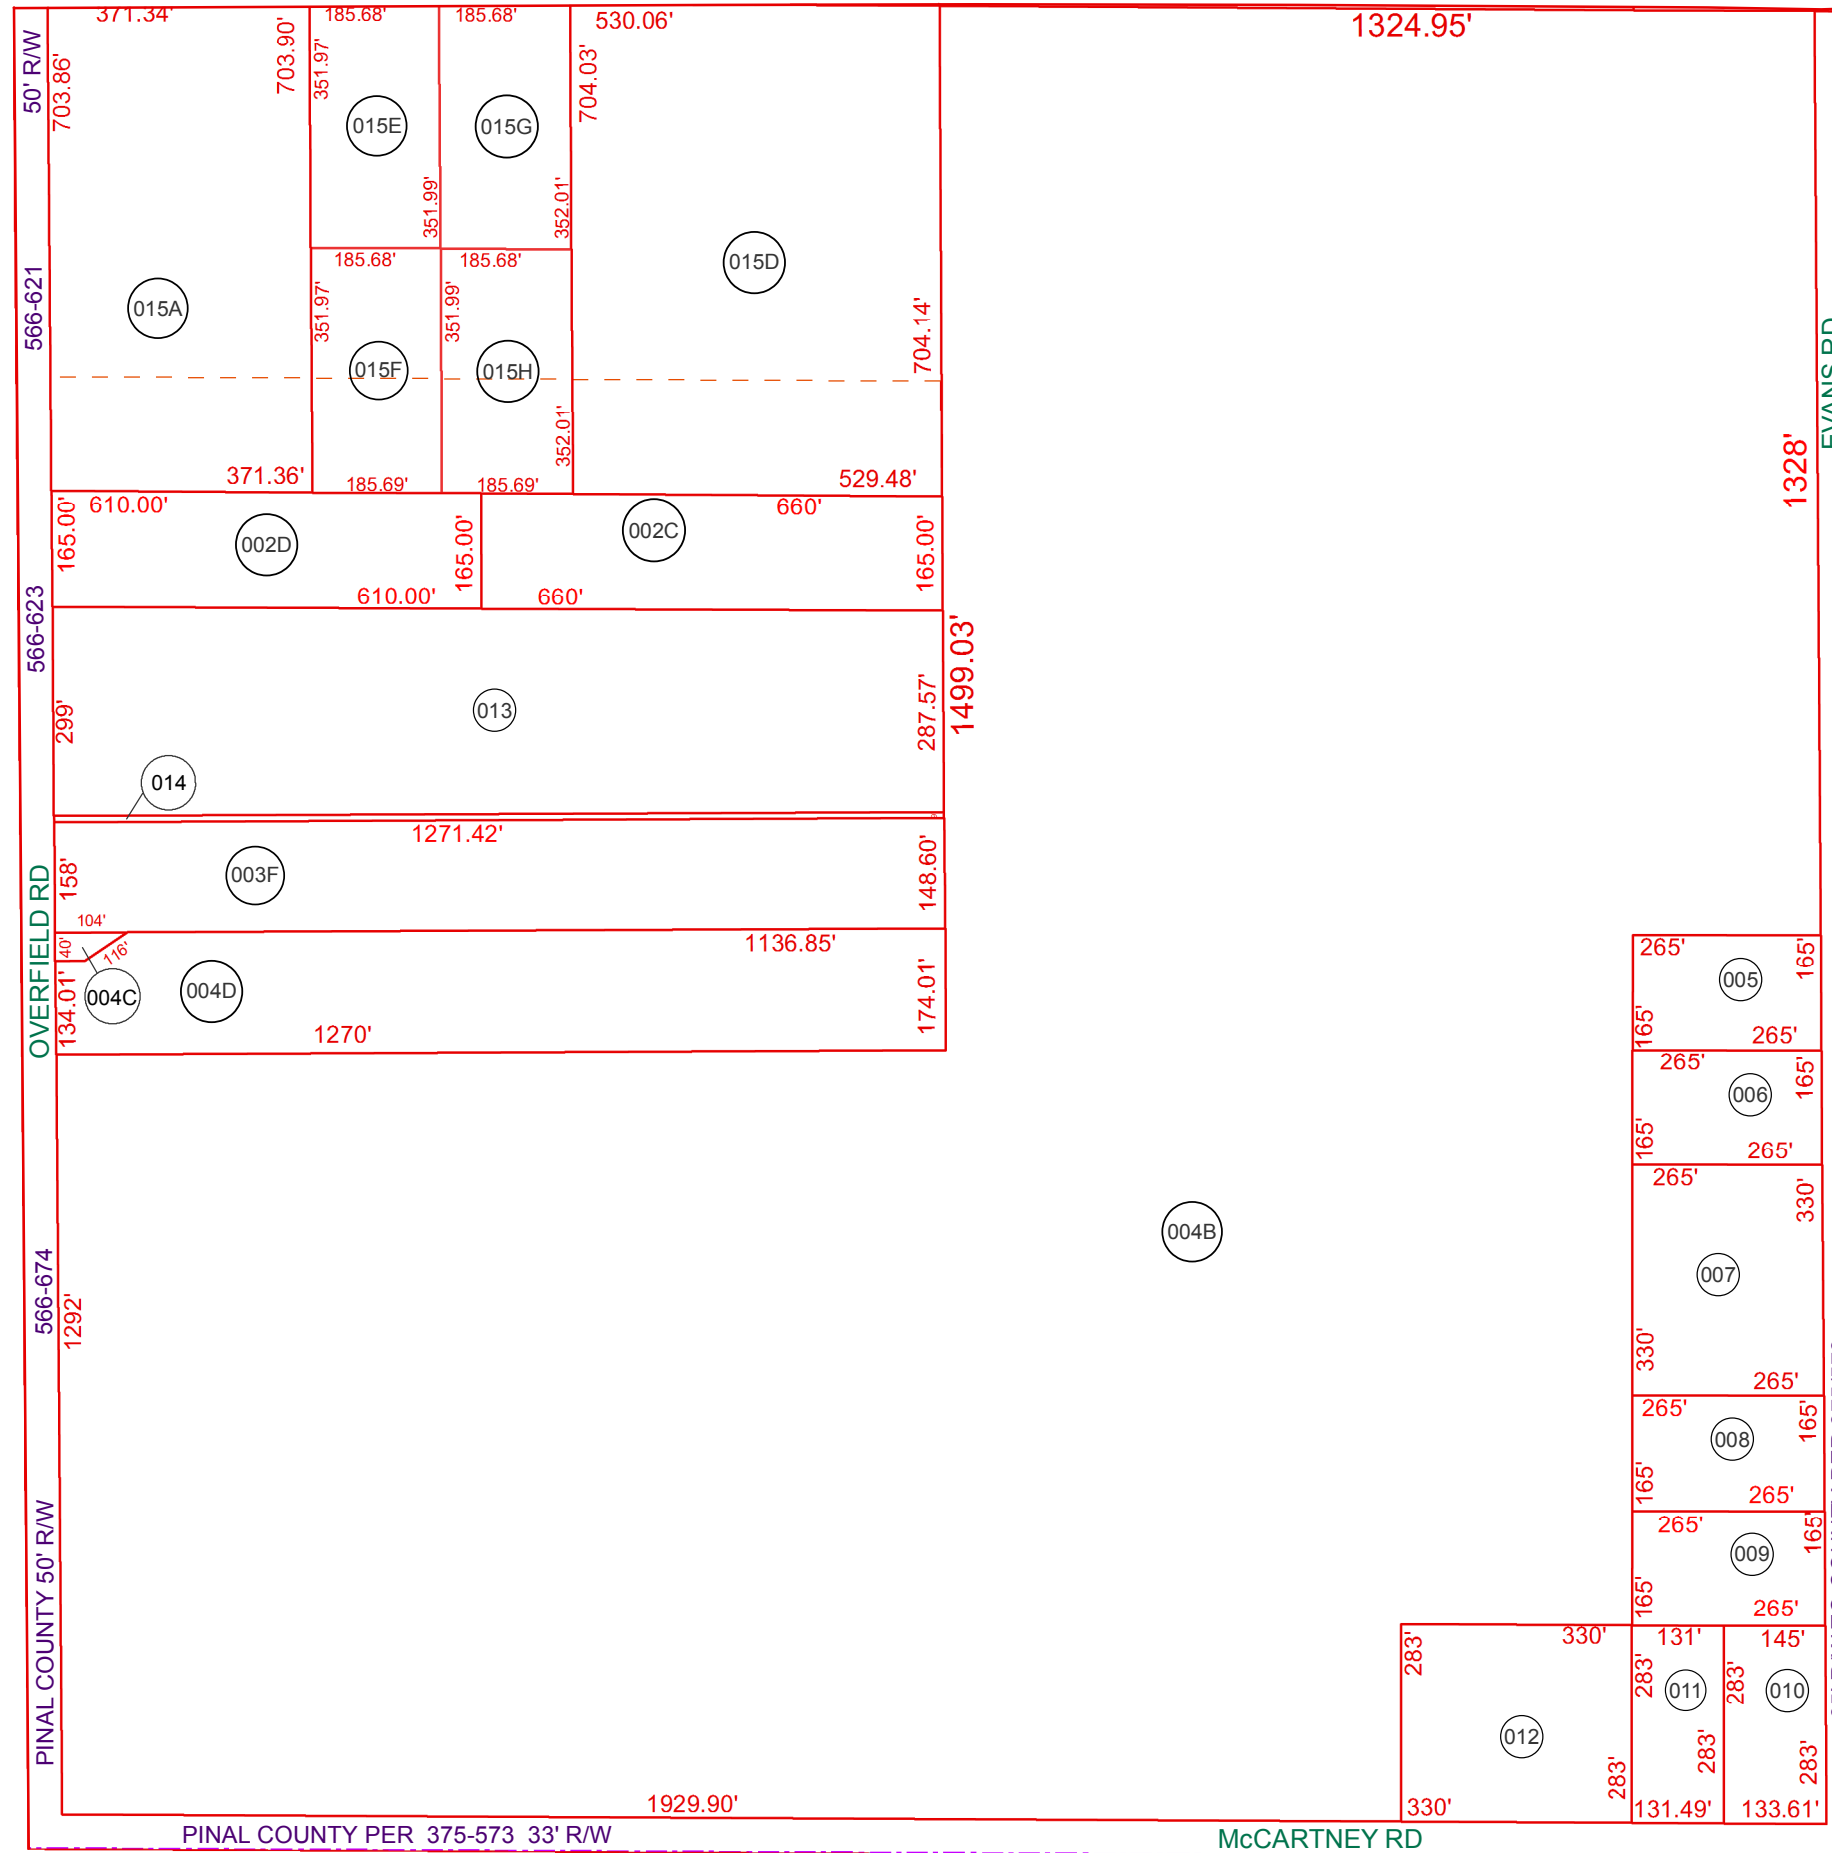

SEE MAP 509-50\_2

SEE MAP 401-01\_1

BOOK - MAP

# 509-77

SW SEC. 33 T.05S. R.07E.

LOCATION MAPS  
R.E.



6	5 HWY 88	4	3	2	1
7	8	9	10 HWY 88	11	12
18	17	16	15	14	13
19	20	21	22	23	24
30	29	28	27	26	25
31	32	33	34	35	36

SECTION McCARTNEY RD



Revised: 5/16/2018

By: **TH**



**PINAL COUNTY**

WIDE OPEN OPPORTUNITY

Pinal County Assessor

THIS MAP DOES NOT REPRESENT A SURVEY. NO LIABILITY IS ASSUMED FOR THE ACCURACY OF THE DATA DELINEATED HEREIN, EITHER EXPRESSED OR IMPLIED BY PINAL COUNTY OR ITS EMPLOYEES. THIS MAP IS COMPILED FROM OFFICIAL RECORDS, INCLUDING PLATS, SURVEYS, RECORDED DEEDS AND CONTRACTS, AND ONLY CONTAINS INFORMATION REQUIRED FOR THE PINAL COUNTY ASSESSOR'S OFFICE PURPOSES.