


AREA CODE
0000

SPECIAL DISTRICTS
00000
00000


THIS MAP IS FOR TAX PURPOSES ONLY.
THIS OFFICE WILL NOT ASSUME LIABILITY FOR REPRESENTATION, MEASUREMENTS OR ACREAGE.

THE ORIGINAL PLAT OF THIS SUBDIVISION IS ON FILE WITH THE PINAL COUNTY RECORDERS OFFICE, FOR COMPLETE INFORMATION OF PLAT AND CC&R's CALL (520) 868-7100.

WOODRUFF HEIGHTS
ESTATES
BK 09 - PG 055

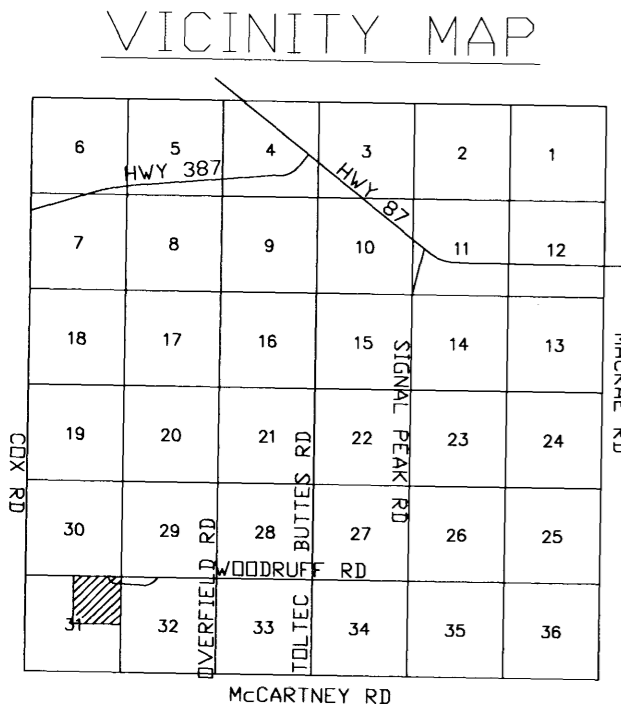

SEE MAP 509-60_1

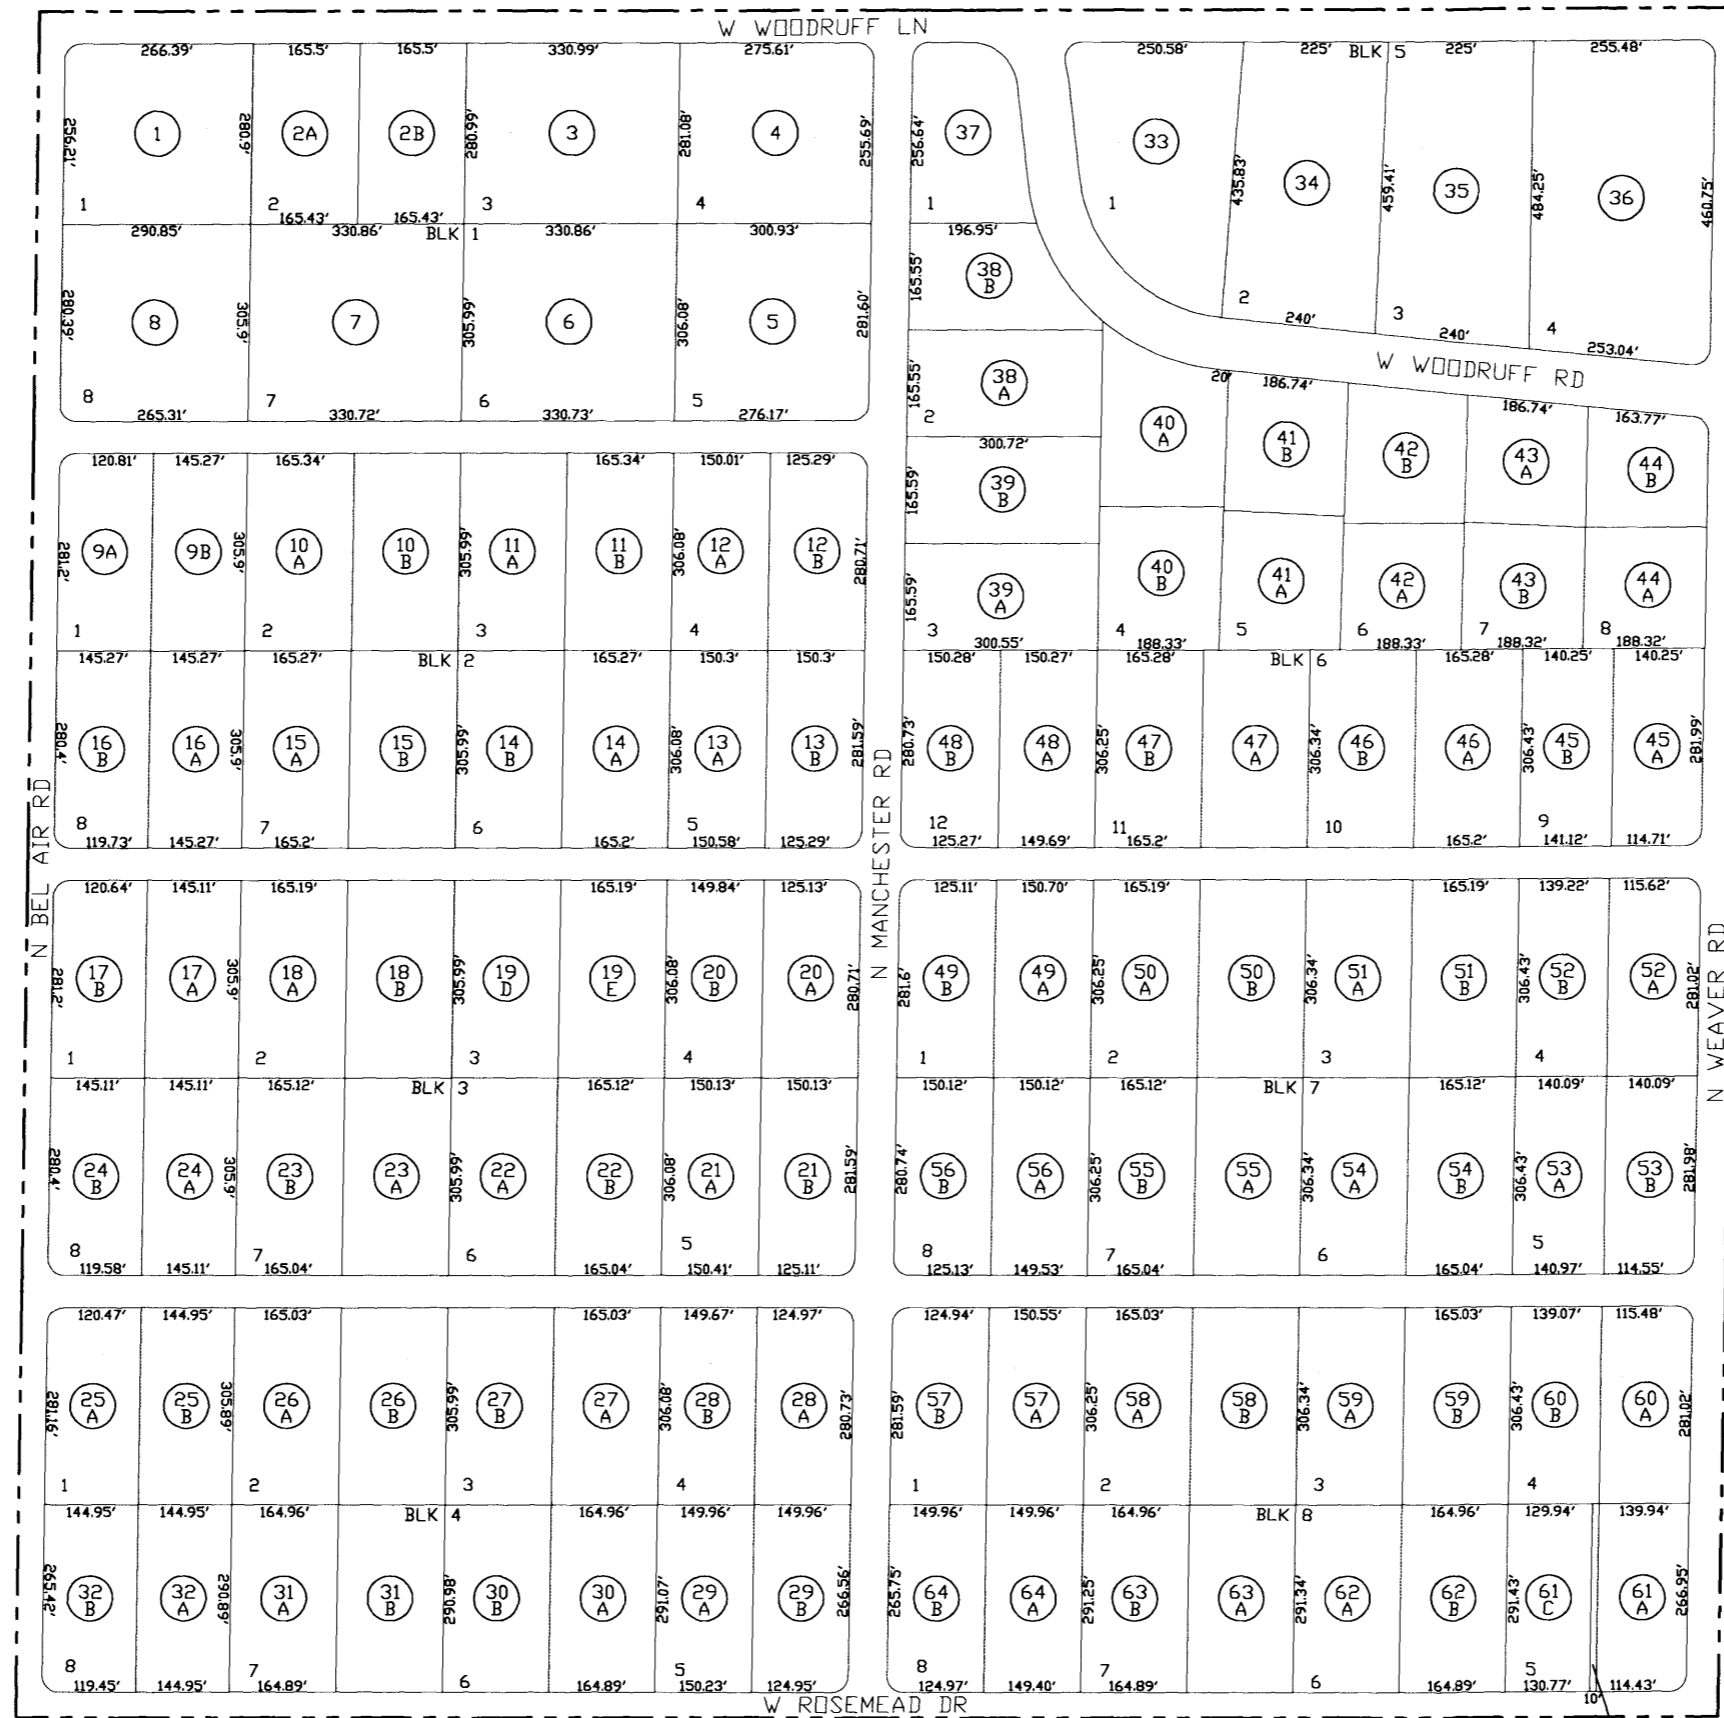

SEE MAP 509-75

SEE MAP 509-60_2

SEE MAP 509-60_1

SCALE: 1" = 300'

02-14-2004