


509-36

SW SEC. 20 T.05S. R.06E.

DESERT VISTA UNIT 3
BOOK 8 - PG 020
DESERT VISTA UNIT 4
BOOK 8 - PG 024
VISTA RANCHETTES
CABINET B - SLIDE 075


LOCATION MAPS
R.E.

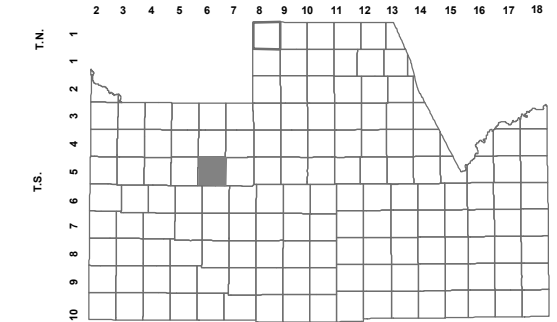

TOWNSHIP

6	5	4	3	2	1
7	8	9	10	11	12
18	17	16	15	14	13
19	20	21	22	23	24
30	29	28	27	26	25
31	32	33	34	35	36

SECTION

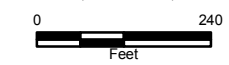

Revised: 12/31/2015


By: YL



PINAL COUNTY
wide open opportunity

Pinal County Assessor

THIS MAP DOES NOT REPRESENT A SURVEY. NO LIABILITY IS ASSUMED FOR THE ACCURACY OF THE DATA DELINEATED HEREIN, EITHER EXPRESSED OR IMPLIED BY PINAL COUNTY OR ITS EMPLOYEES. THIS MAP IS COMPILED FROM OFFICIAL RECORDS, INCLUDING PLATS, SURVEYS, RECORDED DEEDS AND CONTRACTS, AND ONLY CONTAINS INFORMATION REQUIRED FOR THE PINAL COUNTY ASSESSOR'S OFFICE PURPOSES.

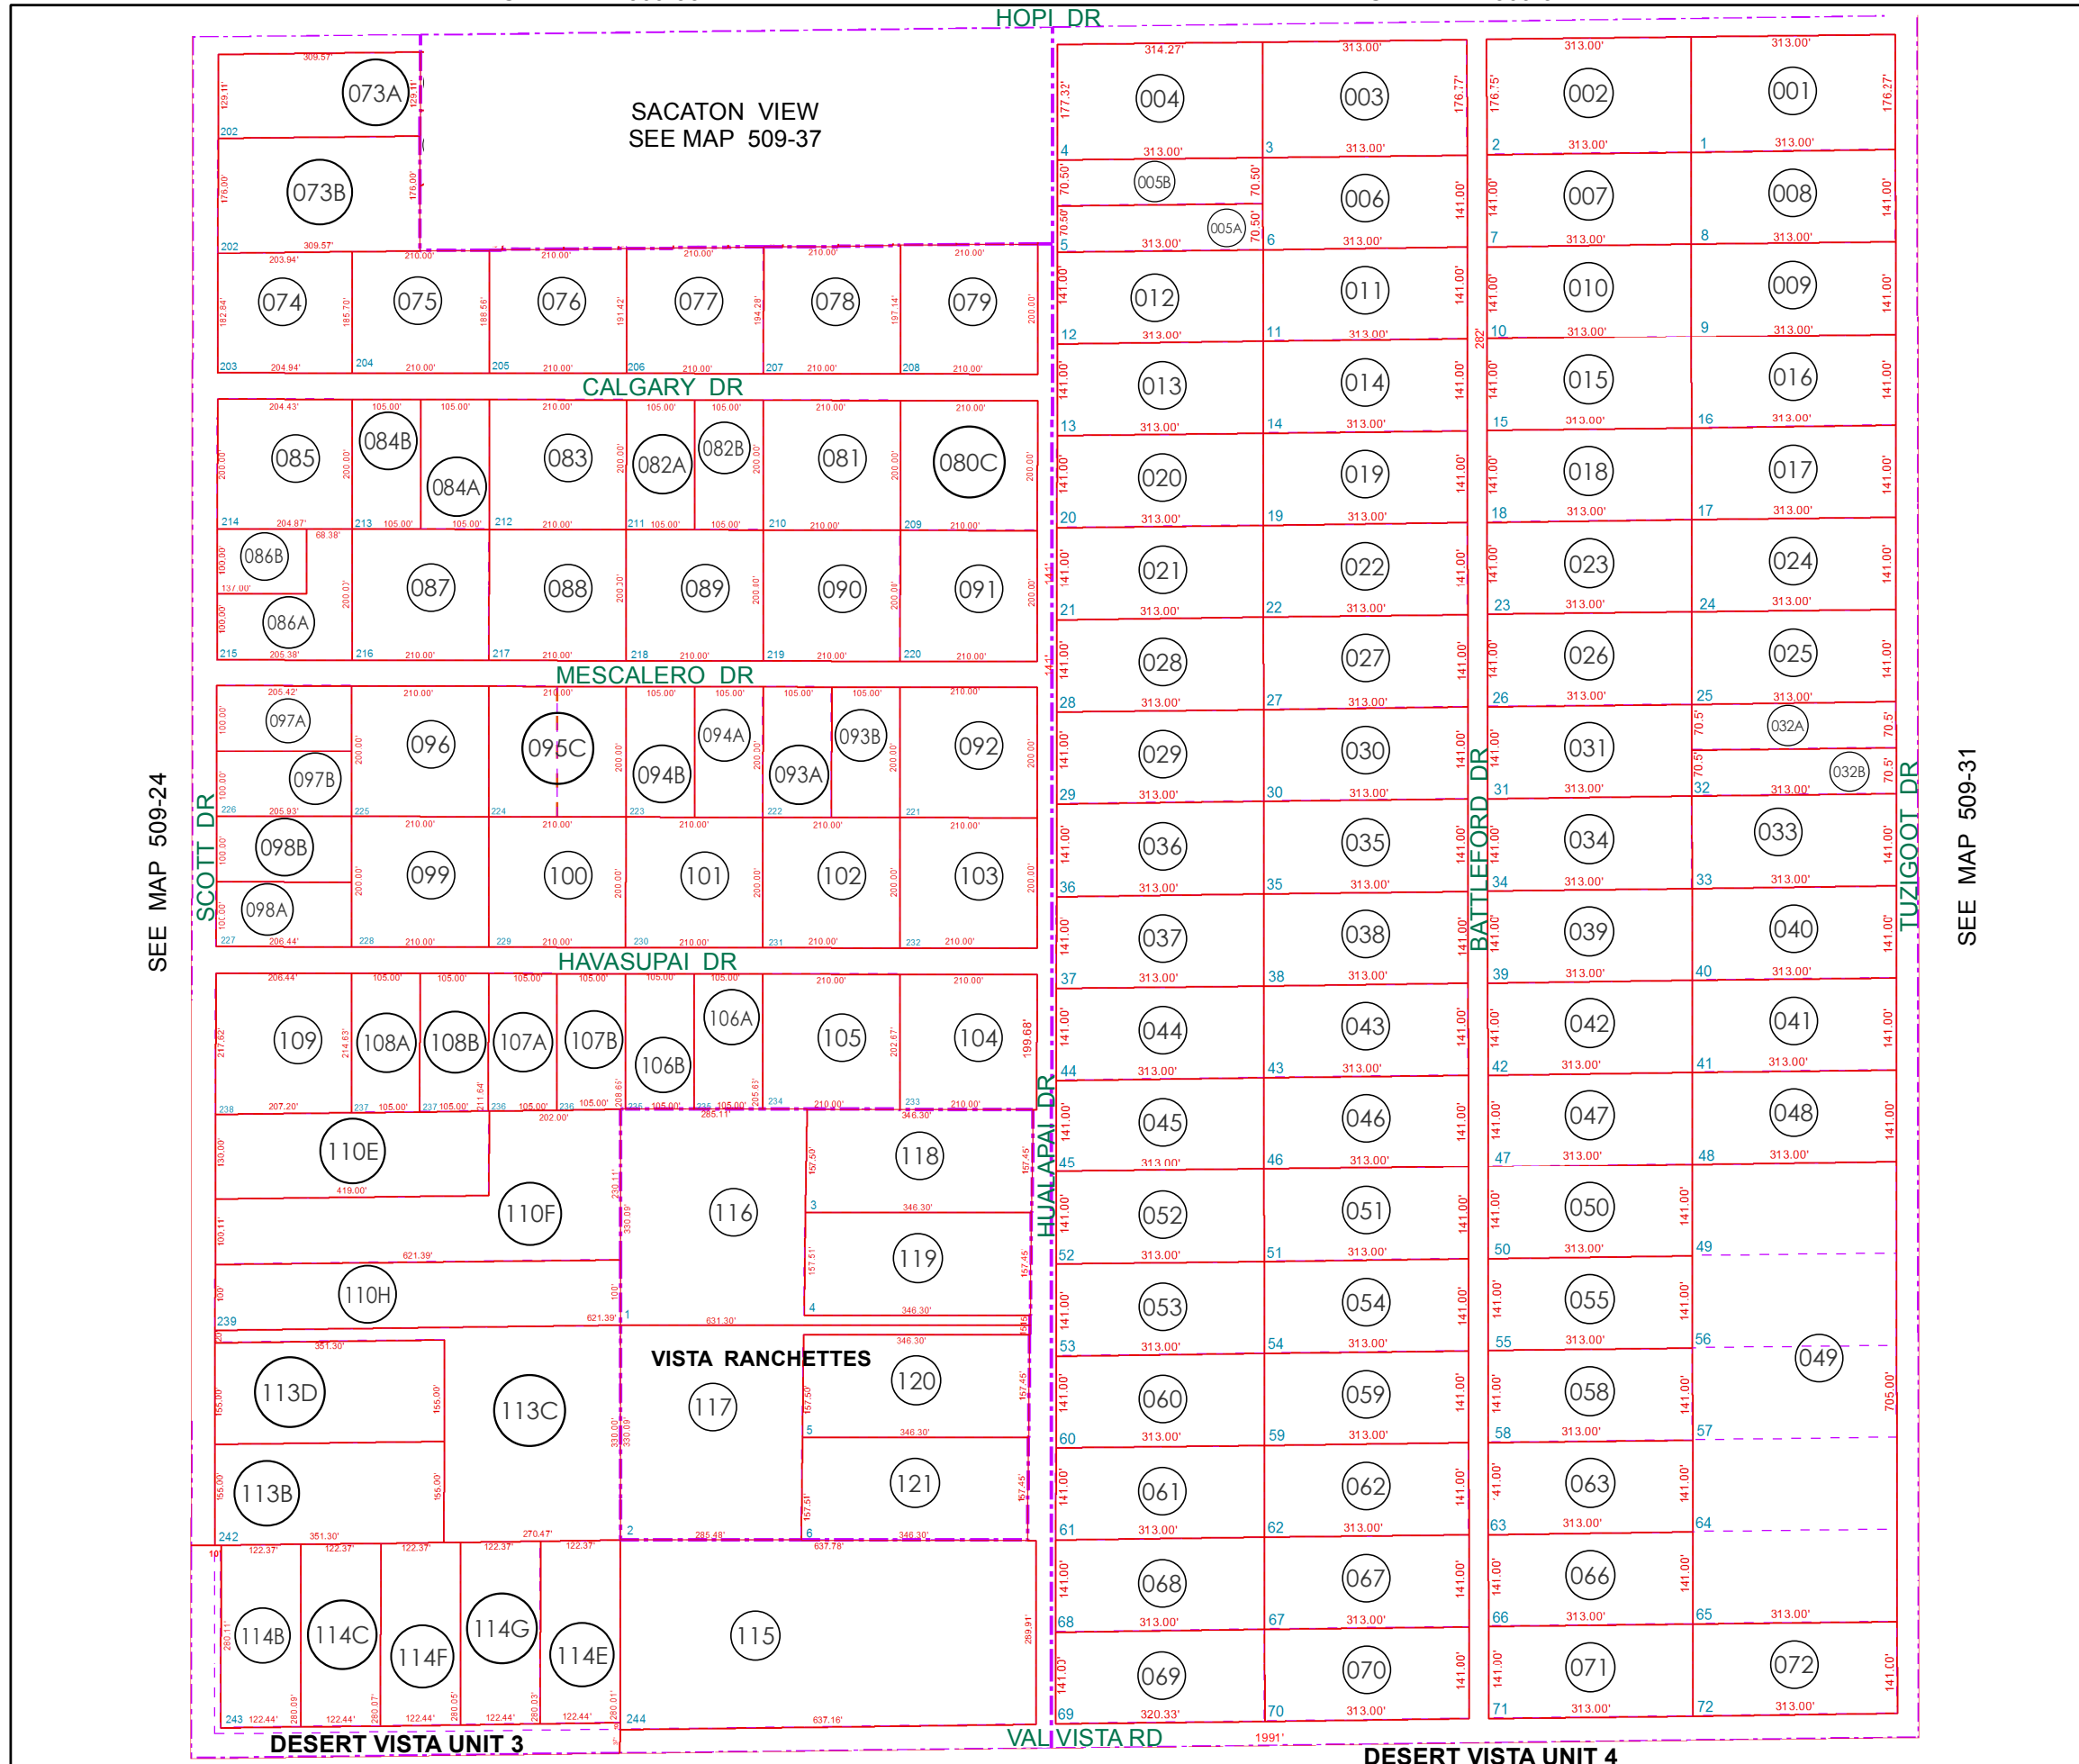

SEE MAP 509-24

SEE MAP 509-31