


SEE MAP 509-02_1

SEE MAP 509-12_1
ROBERTS RD

SEE MAP 509-95_10

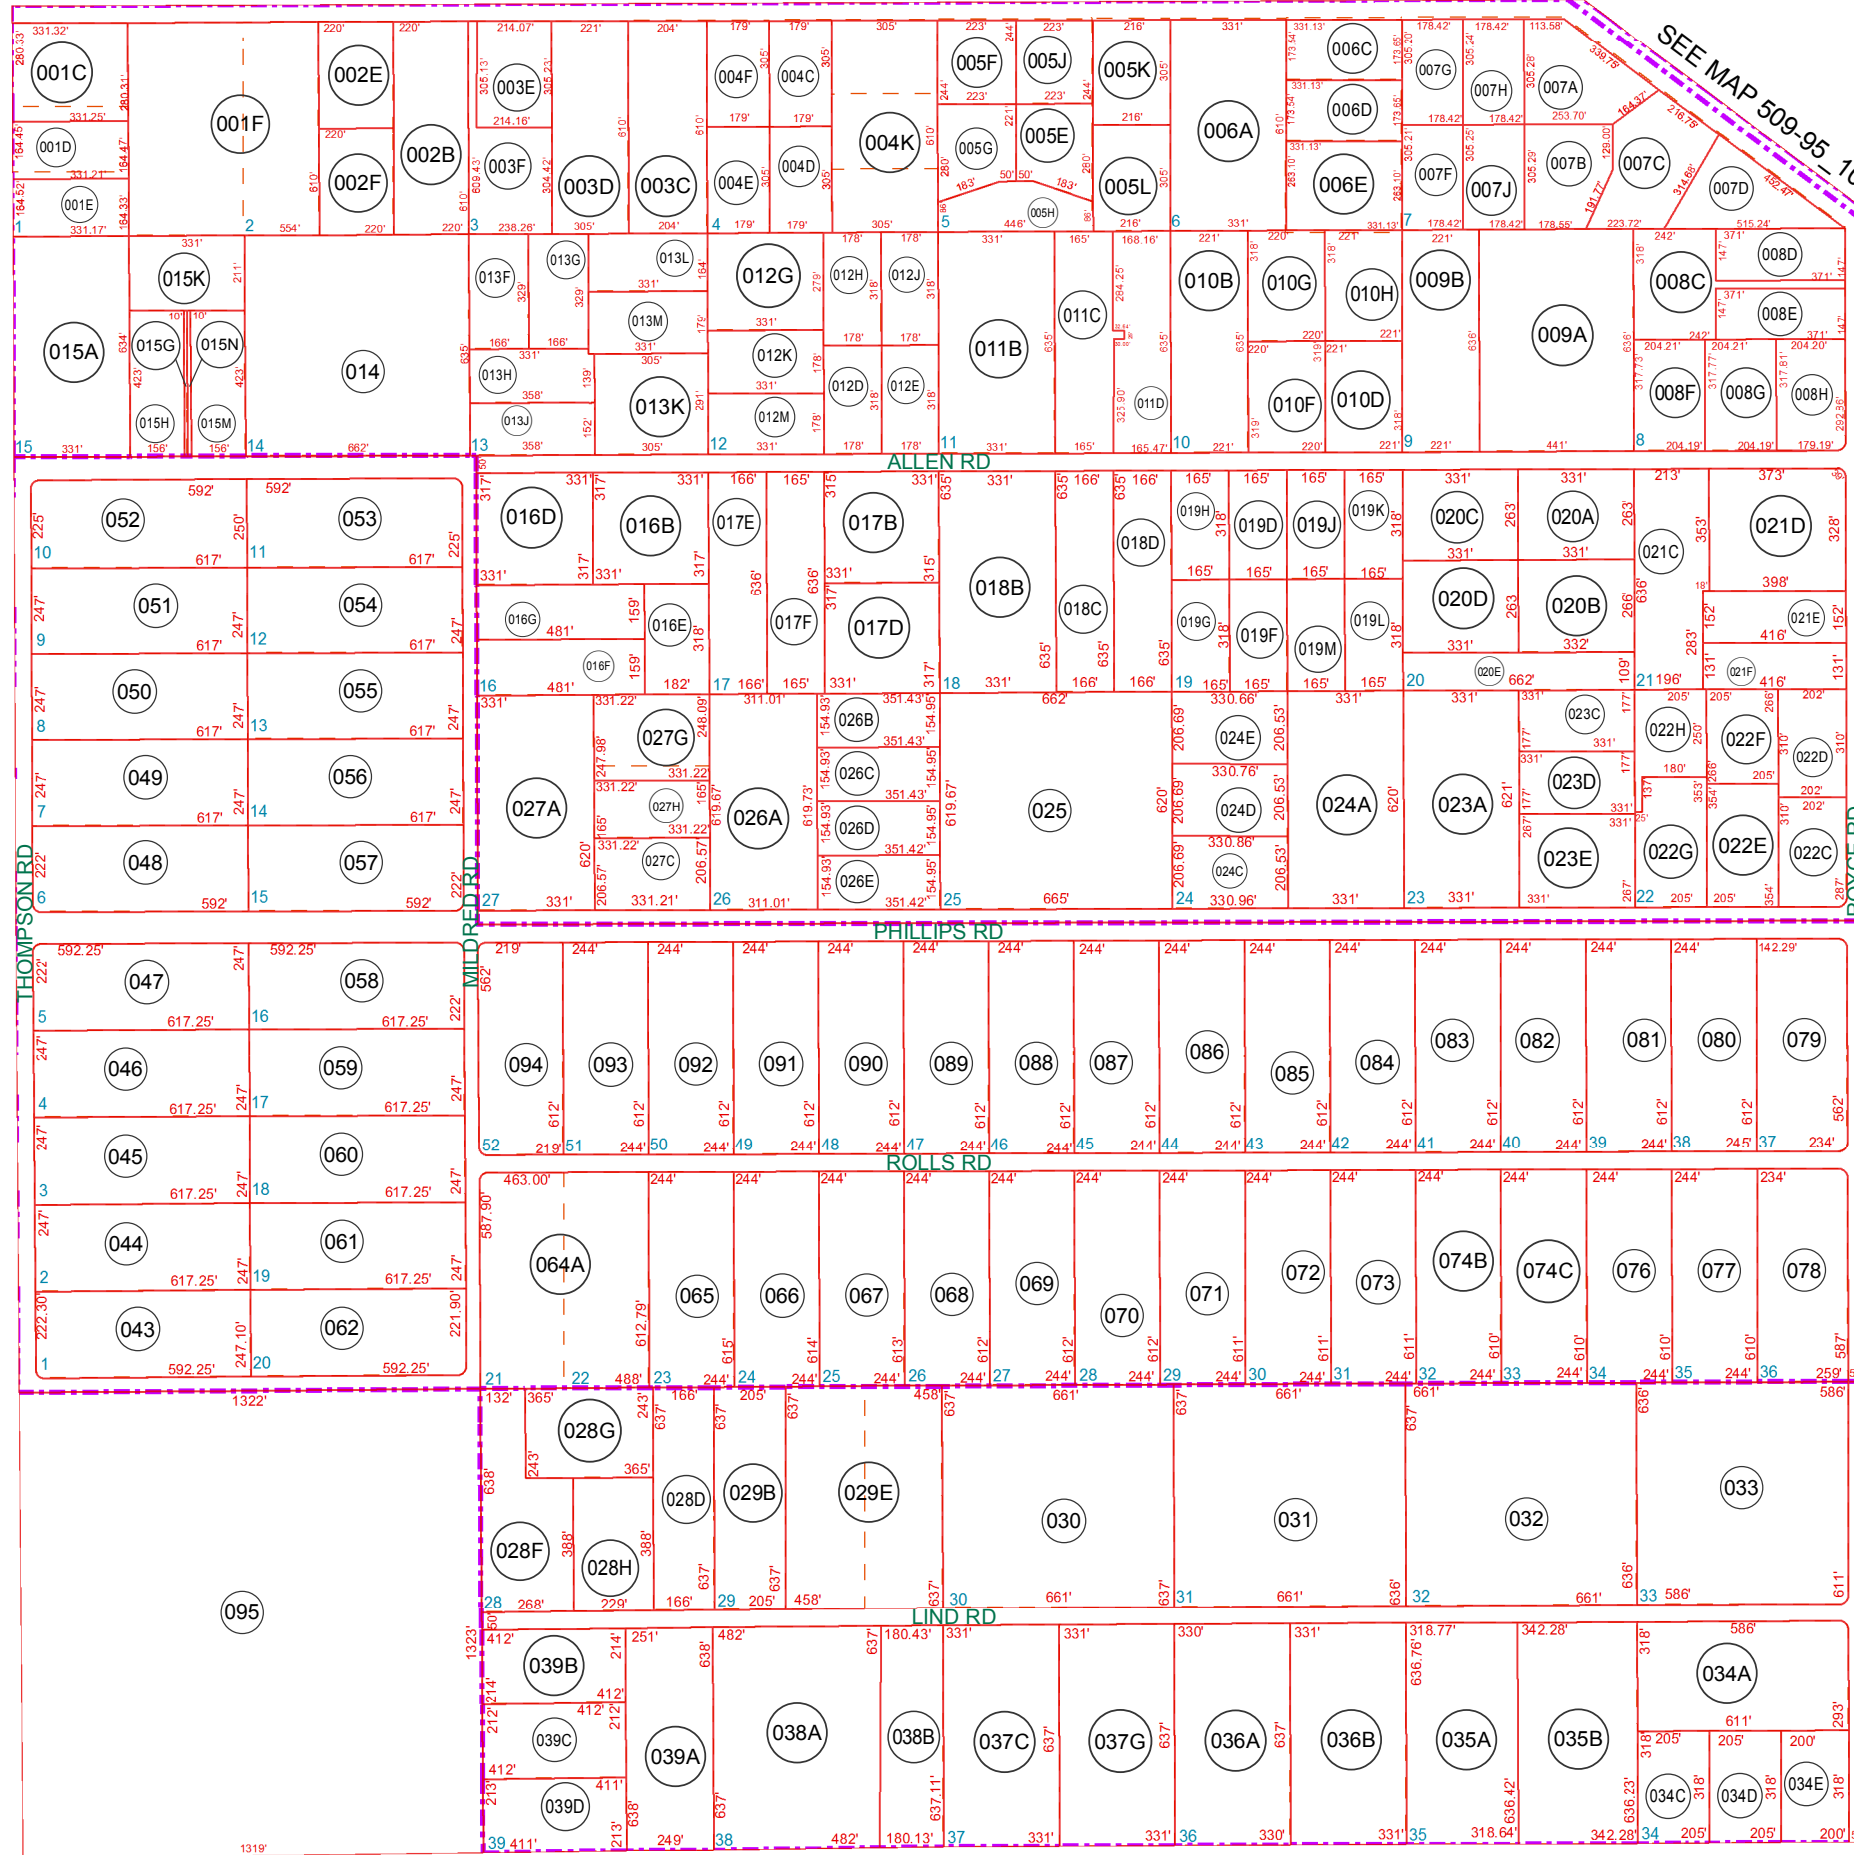

SEE MAP 509-02_3

(CHANDLER HEIGHTS RANCHES UNIT 1)

(SANTAN RANCHES UNIT 5)

(CHANDLER HEIGHTS RANCHES UNIT 1)

SEE MAP 509-14

BOOK - MAP

509-15

SEC. 14 T.03S. R.07E.

CHANDLER HEIGHTS RANCHES


BK 9 - PG 44

SAN TAN RANCHES UNIT 5


BK 15 - PG 33

LOCATION MAPS


R.E.

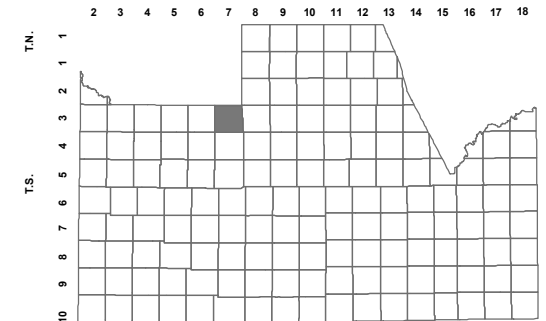

TOWNSHIP

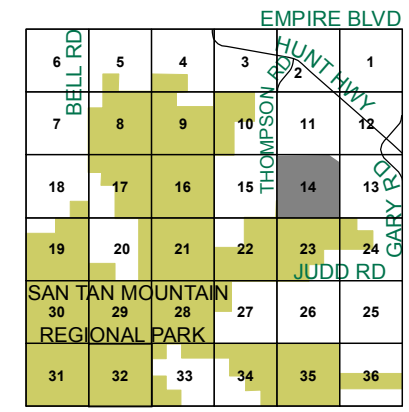

SECTION

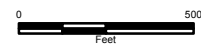

Revised: 6/13/2017

By: **TH**



PINAL COUNTY
wide open opportunity

Pinal County Assessor

THIS MAP DOES NOT REPRESENT A SURVEY. NO LIABILITY IS ASSUMED FOR THE ACCURACY OF THE DATA DELINEATED HEREIN, EITHER EXPRESSED OR IMPLIED BY PINAL COUNTY OR ITS EMPLOYEES. THIS MAP IS COMPILED FROM OFFICIAL RECORDS, INCLUDING PLATS, SURVEYS, RECORDED DEEDS AND CONTRACTS, AND ONLY CONTAINS INFORMATION REQUIRED FOR THE PINAL COUNTY ASSESSOR'S OFFICE PURPOSES.