

SEE MAP 509-03\_1

PHASE 1 AT  
MORNING SUN FARMS  
CAB D - SLD 172


SEE MAP 509-03\_1

SEE MAP 509-03\_1



SCALE: 1" = 200'


03-05-2004

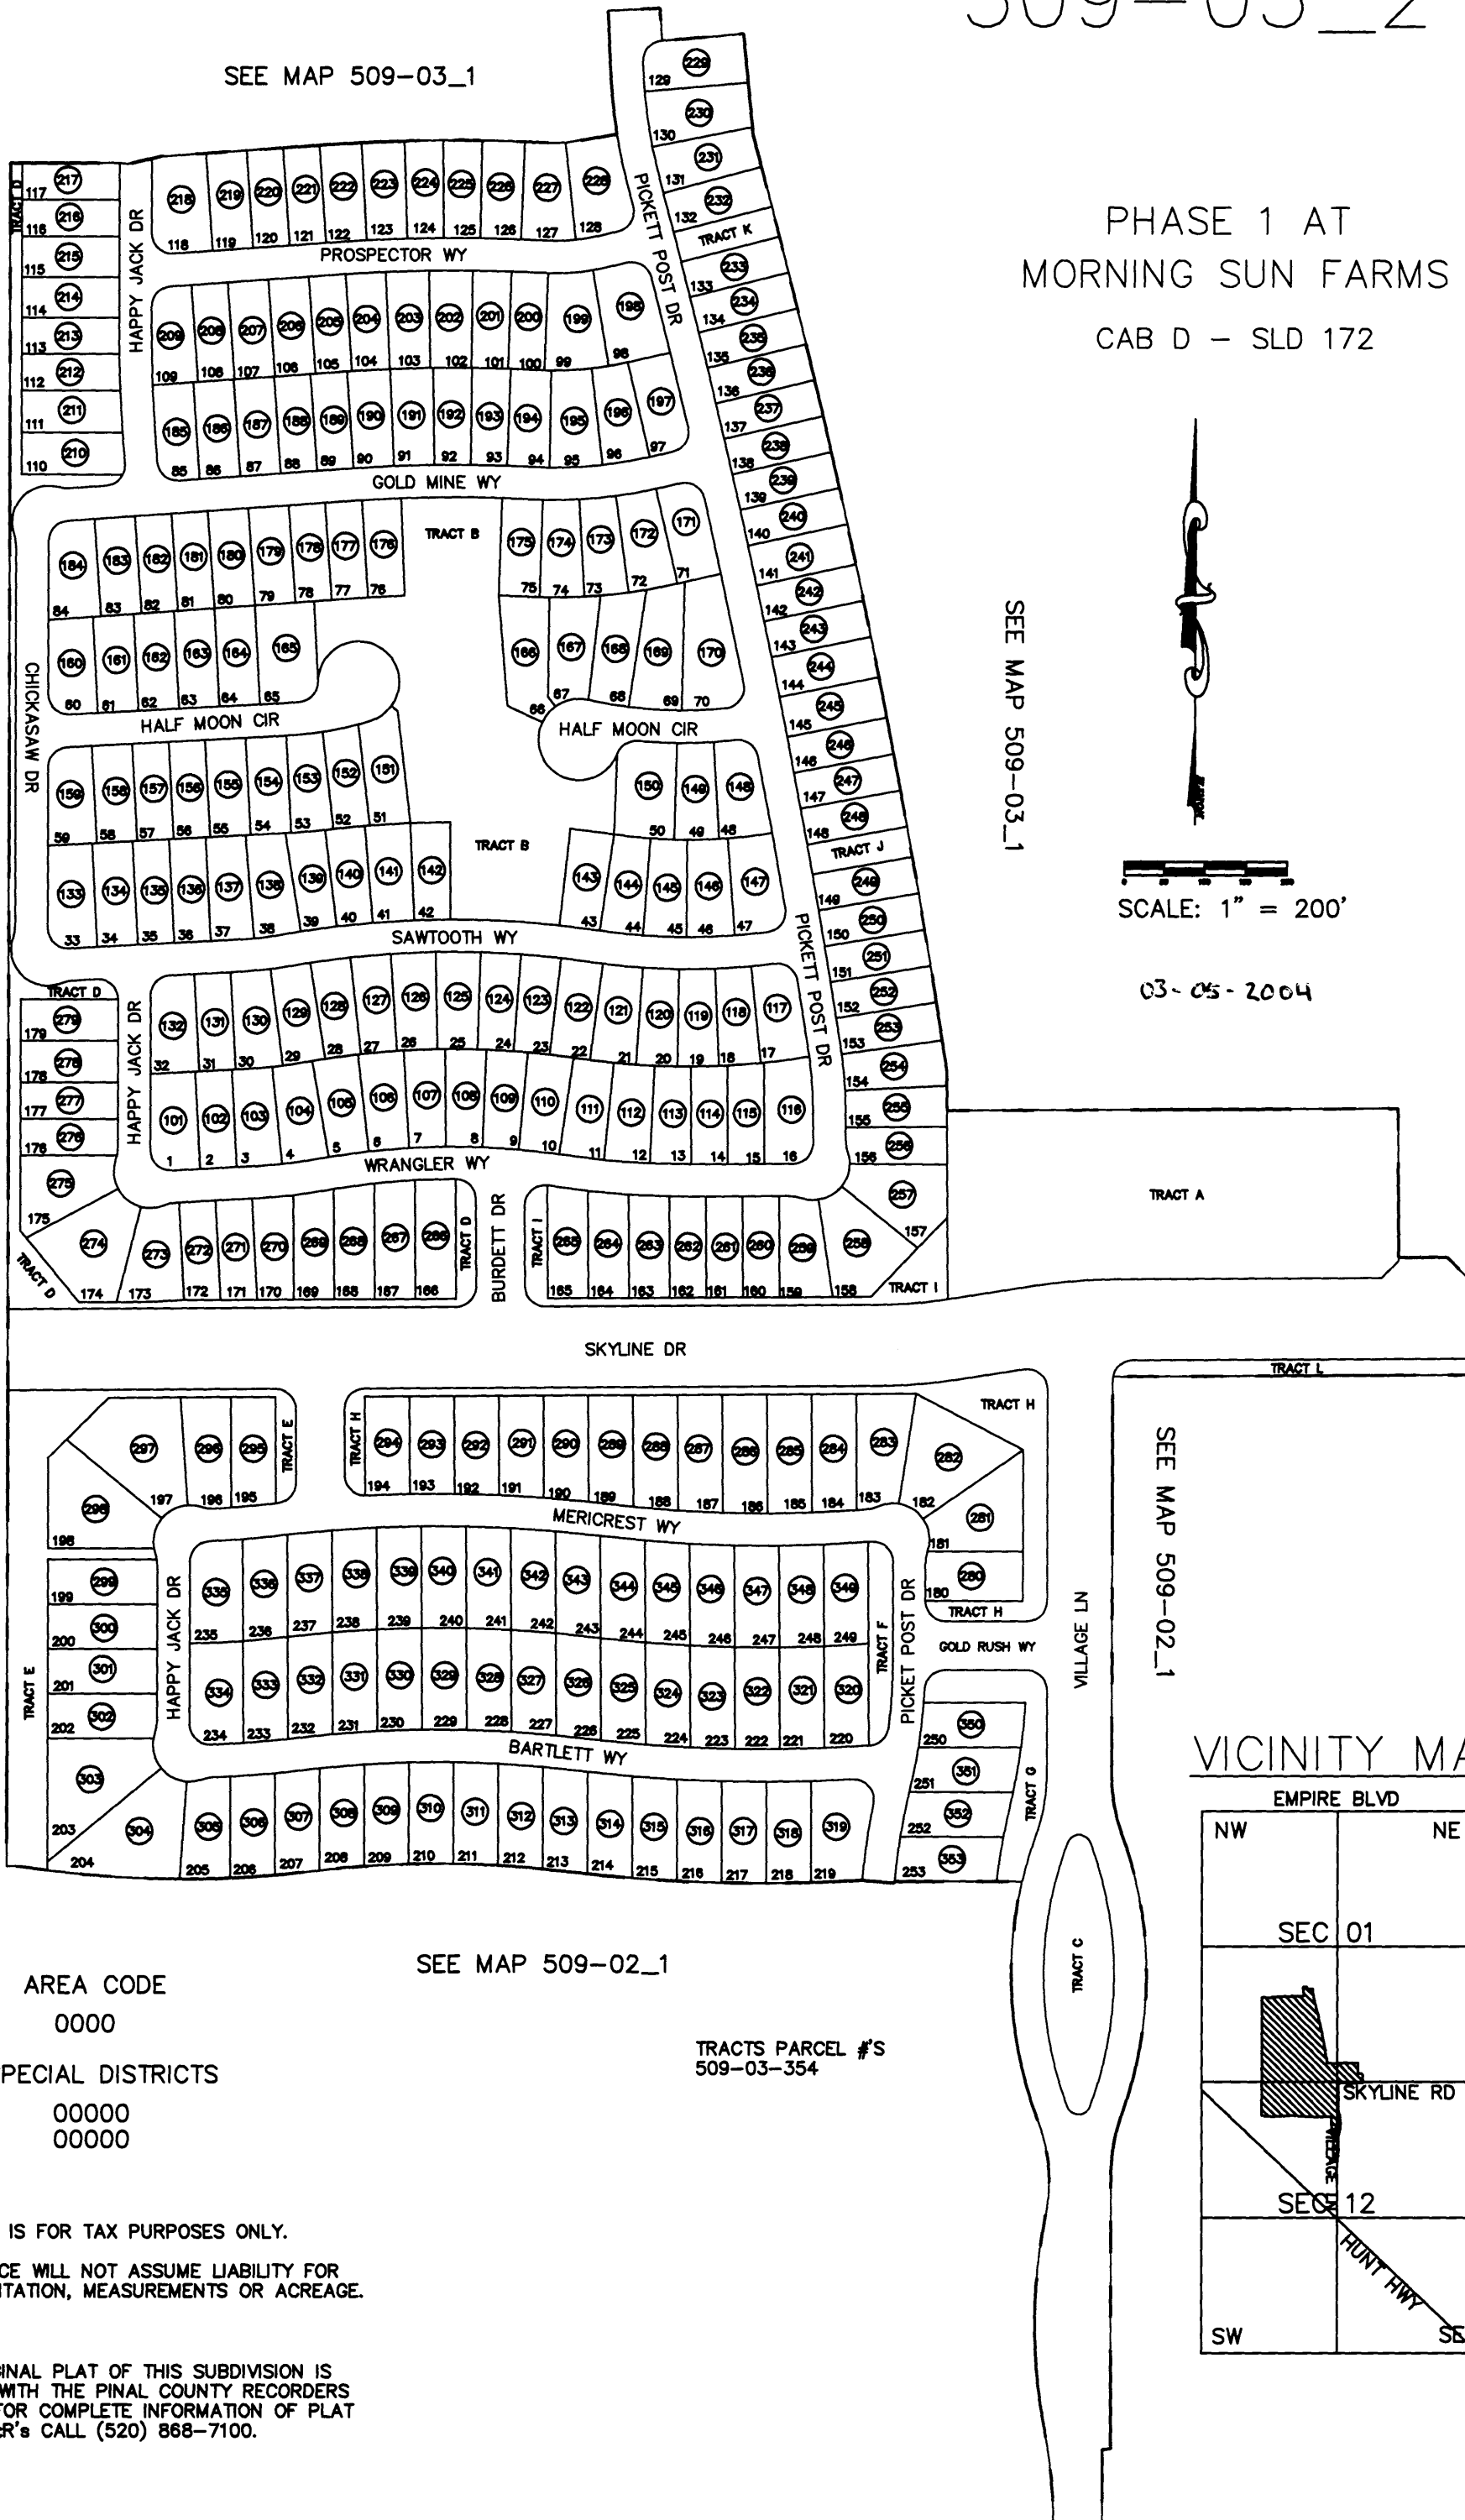

SEE MAP 509-02\_1

SEE MAP 509-02\_1

VICINITY MAP

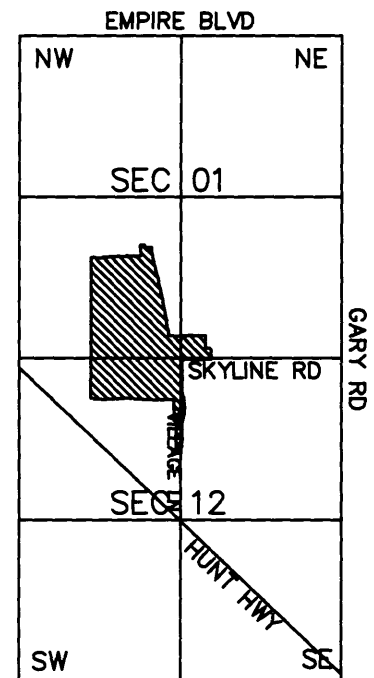

AREA CODE  
0000

SPECIAL DISTRICTS  
00000  
00000

SEE MAP 509-02\_1

TRACTS PARCEL #'S  
509-03-354

THIS MAP IS FOR TAX PURPOSES ONLY.  
THIS OFFICE WILL NOT ASSUME LIABILITY FOR  
REPRESENTATION, MEASUREMENTS OR ACREAGE.

THE ORIGINAL PLAT OF THIS SUBDIVISION IS  
ON FILE WITH THE PINAL COUNTY RECORDERS  
OFFICE, FOR COMPLETE INFORMATION OF PLAT  
AND CC&R's CALL (520) 868-7100.