


509-02_15

NE SEC. 12 T.03S. R.07E.

BELLA VILLAGIO:
2017-075805

LOCATION MAPS
R.E.

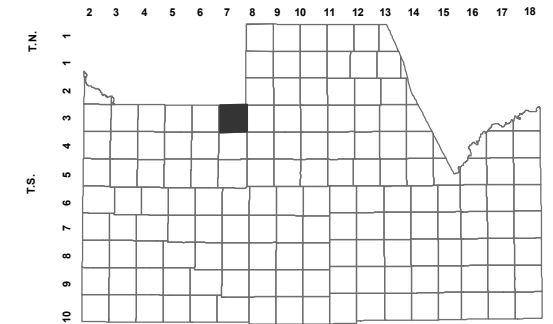

TOWNSHIP

						EMPIRE BLVD					
			TRUNK HWY								
6	5	4	3	2	1						
7	8	9	10	11	12						
		ROBERTS RD									
18	17	16	15	14	13						
		THOMPSON RD		GAIL RD							
19	20	21	22	23	24						
		ROYCE RD		JUDD RD							
30	29	28	27	26	25						
31	32	33	34	35	36						
						SECTION					
						GARY RD					



Revised: 12/6/2017

By: **MBG**



PINAL COUNTY

WIDE OPEN OPPORTUNITY

Pinal County Assessor


THIS MAP DOES NOT REPRESENT A SURVEY. NO LIABILITY IS ASSUMED FOR THE ACCURACY OF THE DATA DELINEATED HEREIN, EITHER EXPRESSED OR IMPLIED BY PINAL COUNTY OR ITS EMPLOYEES. THIS MAP IS COMPILED FROM OFFICIAL RECORDS, INCLUDING PLATS, SURVEYS, RECORDED DEEDS AND CONTRACTS, AND ONLY CONTAINS INFORMATION REQUIRED FOR THE PINAL COUNTY ASSESSOR'S OFFICE PURPOSES.

N 1/4
CORNER

SEE MAP 509-02_12

SEE MAP 509-94_7

W SKYLINE DRIVE

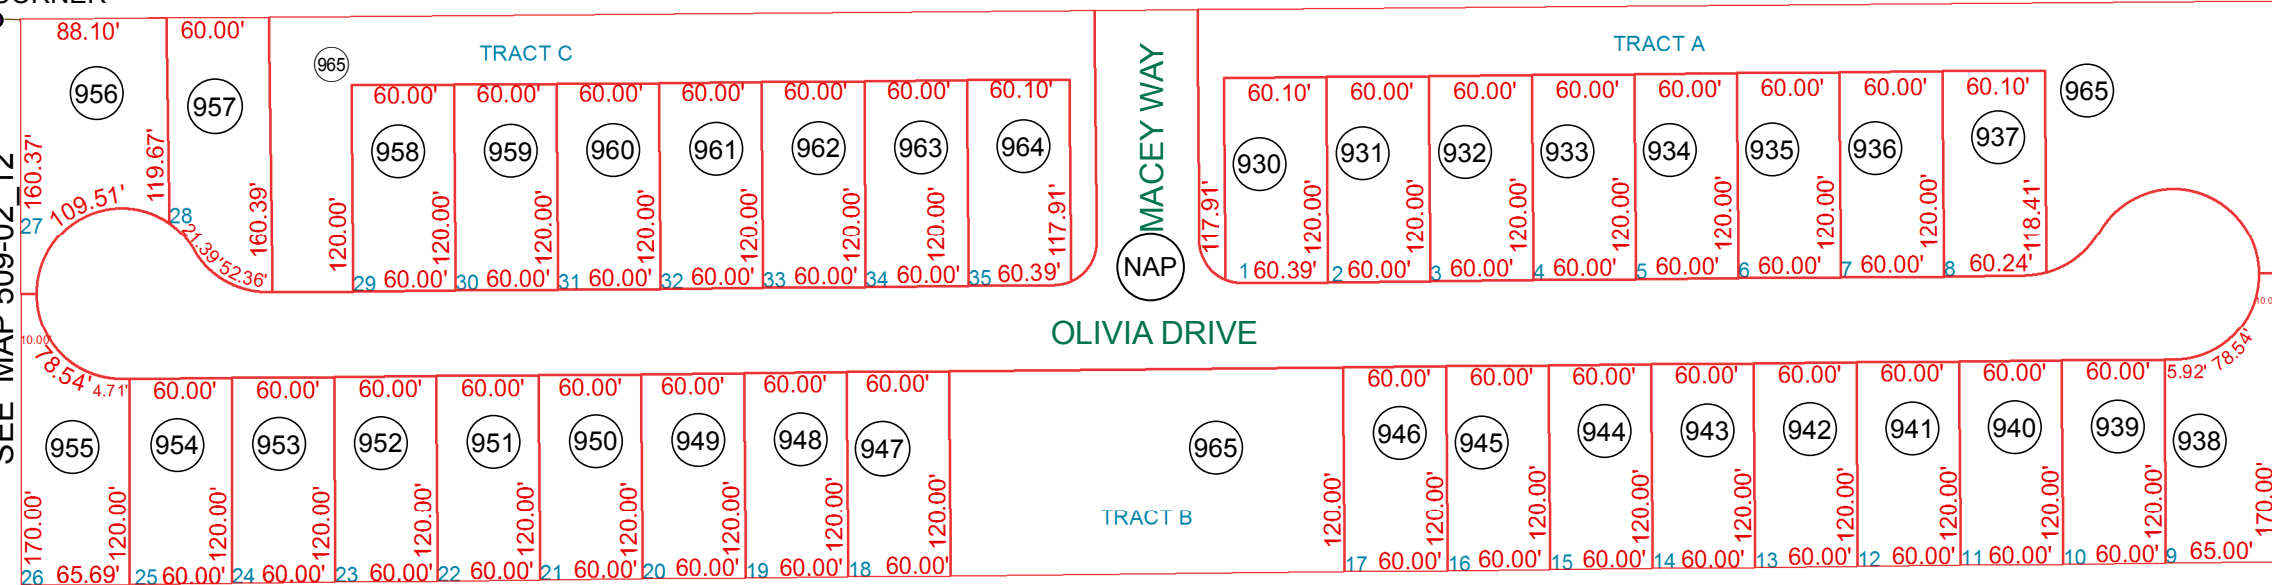

SEE MAP 509-02_12

SEE MAP 509-02_12

TRACTS A THRU C ARE UNDER
PARCEL # 509-02-965