

SEC. 13 SE, TN.5S RG.2E

SEE MAP 510-38


510-63

1/2

**PAPAGO BUTTE
RANCHOS UNIT 1
BK.18 - PG.16**

THIS MAP IS FOR TAX PURPOSES ONLY.
THIS OFFICE WILL NOT ASSUME LIABILITY FOR
REPRESENTATION, MEASUREMENTS OR ACREAGE.

THE ORIGINAL PLAT OF THIS SUBDIVISION IS
ON FILE WITH THE PINAL COUNTY RECORDERS
OFFICE, FOR COMPLETE INFORMATION OF PLAT
AND CC&R's CALL (520) 868-7100.

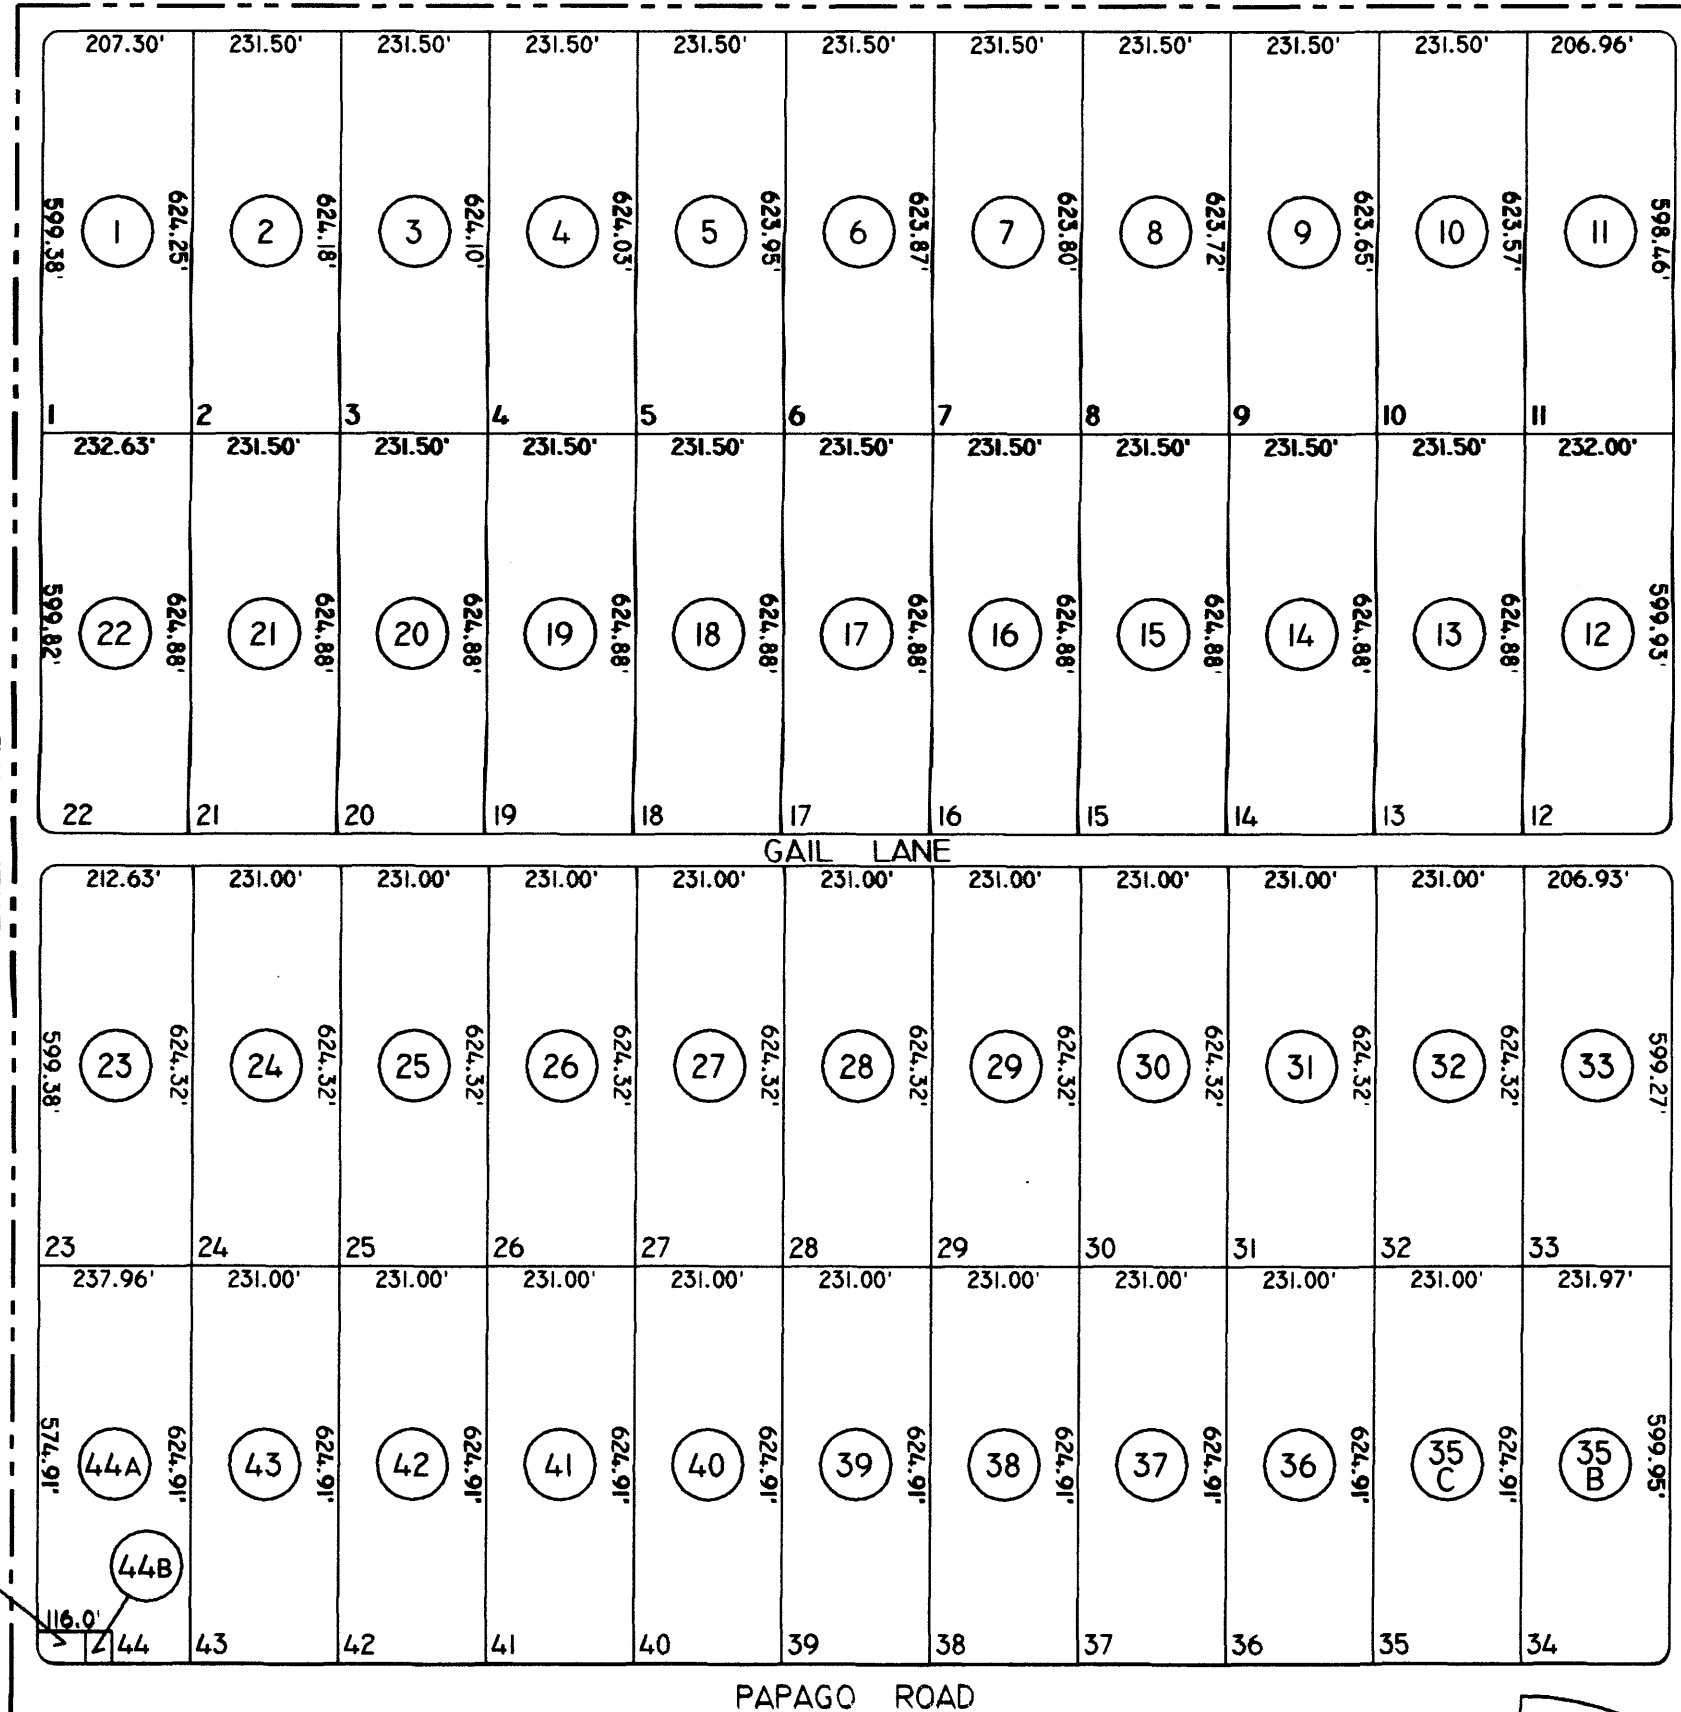

SEE MAP 510-38


BREWER ROAD

GAIL LANE

WHITE ROAD

SEE MAP 510-65

VICINITY MAP

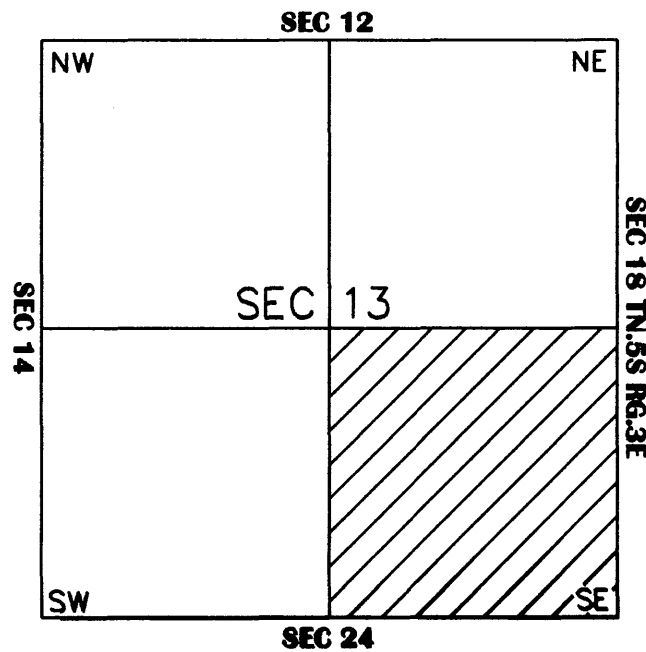

89
TRACT "A"

PAPAGO ROAD

SEE MAP 510-63 2/2



SCALE: 1" = 300'

01-04-2002

PINAL COUNTY ASSESSORS MAP