

# SEC. 8 NE-SW, TN.5S RG.2E



SEE MAP 510-34

THIS MAP IS FOR TAX PURPOSES ONLY.  
THIS OFFICE WILL NOT ASSUME LIABILITY FOR  
REPRESENTATION, MEASUREMENTS OR ACREAGE.

THE ORIGINAL PLAT OF THIS SUBDIVISION IS  
ON FILE WITH THE PINAL COUNTY RECORDERS  
OFFICE, FOR COMPLETE INFORMATION OF PLAT  
AND CC&R'S CALL (520) 868-7100.

# 510-35 1/2

## HIDDEN VALLEY RANCHETTES BK. 10 - PG. 09

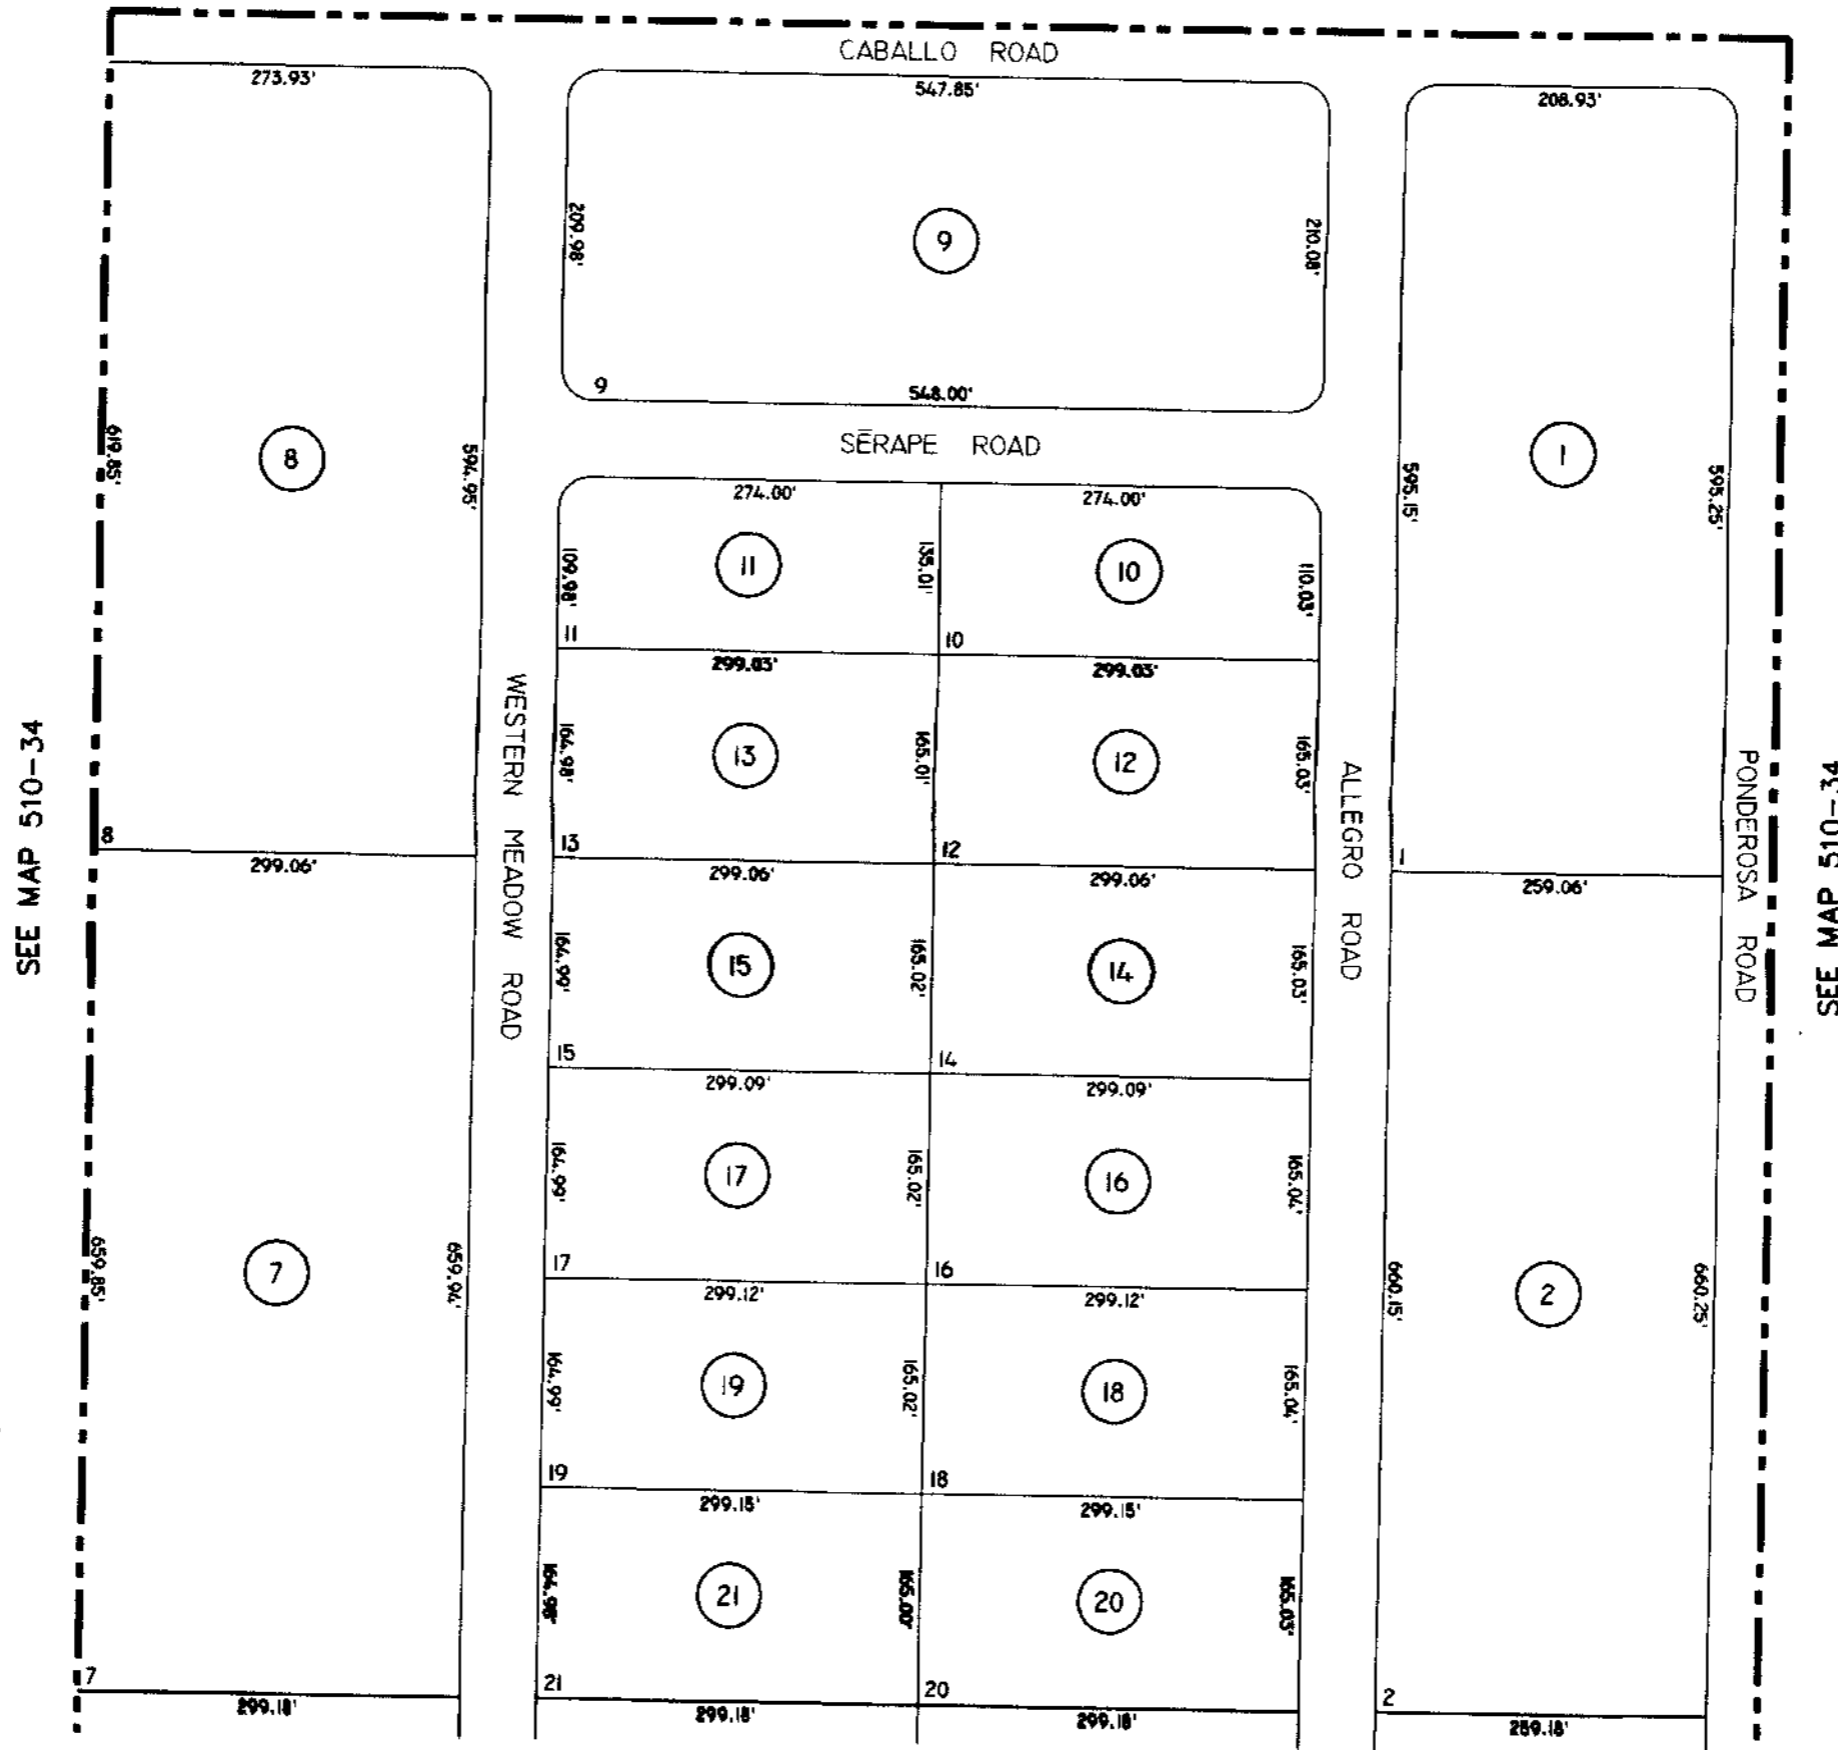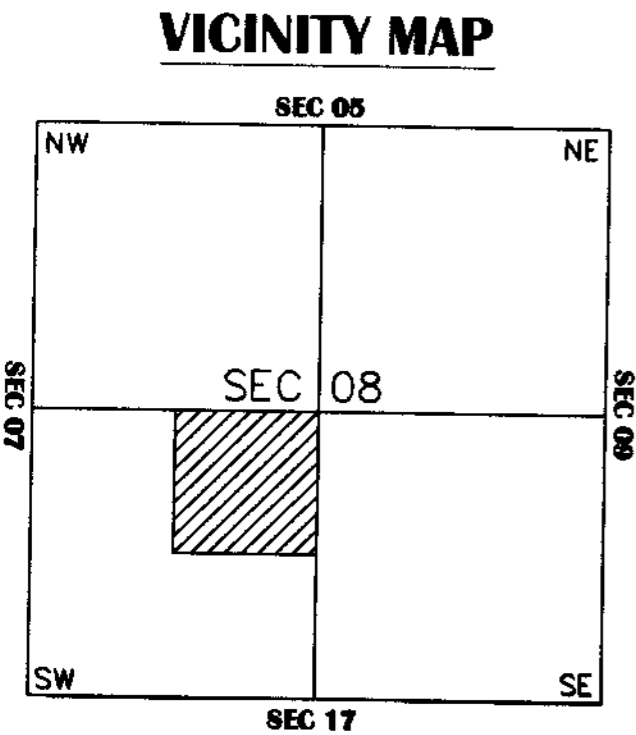

SEE MAP 510-35 2/2

SEE MAP 510-34



SCALE: 1" = 150'

8-20-2001

PINAL COUNTY ASSESSORS MAP