

# SEC. 13 TN.08S RG.06E

# 511-81

AREA CODE  
2244

SPECIAL DISTRICTS  
24001

SUNLAND RANCHES  
UNITS I, II, III & IV  
CAB "C" SLIDE 127

THIS MAP IS FOR TAX PURPOSES ONLY.

THIS OFFICE WILL NOT ASSUME LIABILITY FOR  
REPRESENTATION, MEASUREMENTS OR ACREAGE.

THE ORIGINAL PLAT OF THIS SUBDIVISION IS  
ON FILE WITH THE PINAL COUNTY RECORDERS  
OFFICE, FOR COMPLETE INFORMATION OF PLAT  
AND CC&R, CALL (520) 938-7100.


SEE MAP 511-44 3/3

UNIT IV

SEE MAP 511-44 2/3


UNIT II

SEE MAP 511-44 1/3

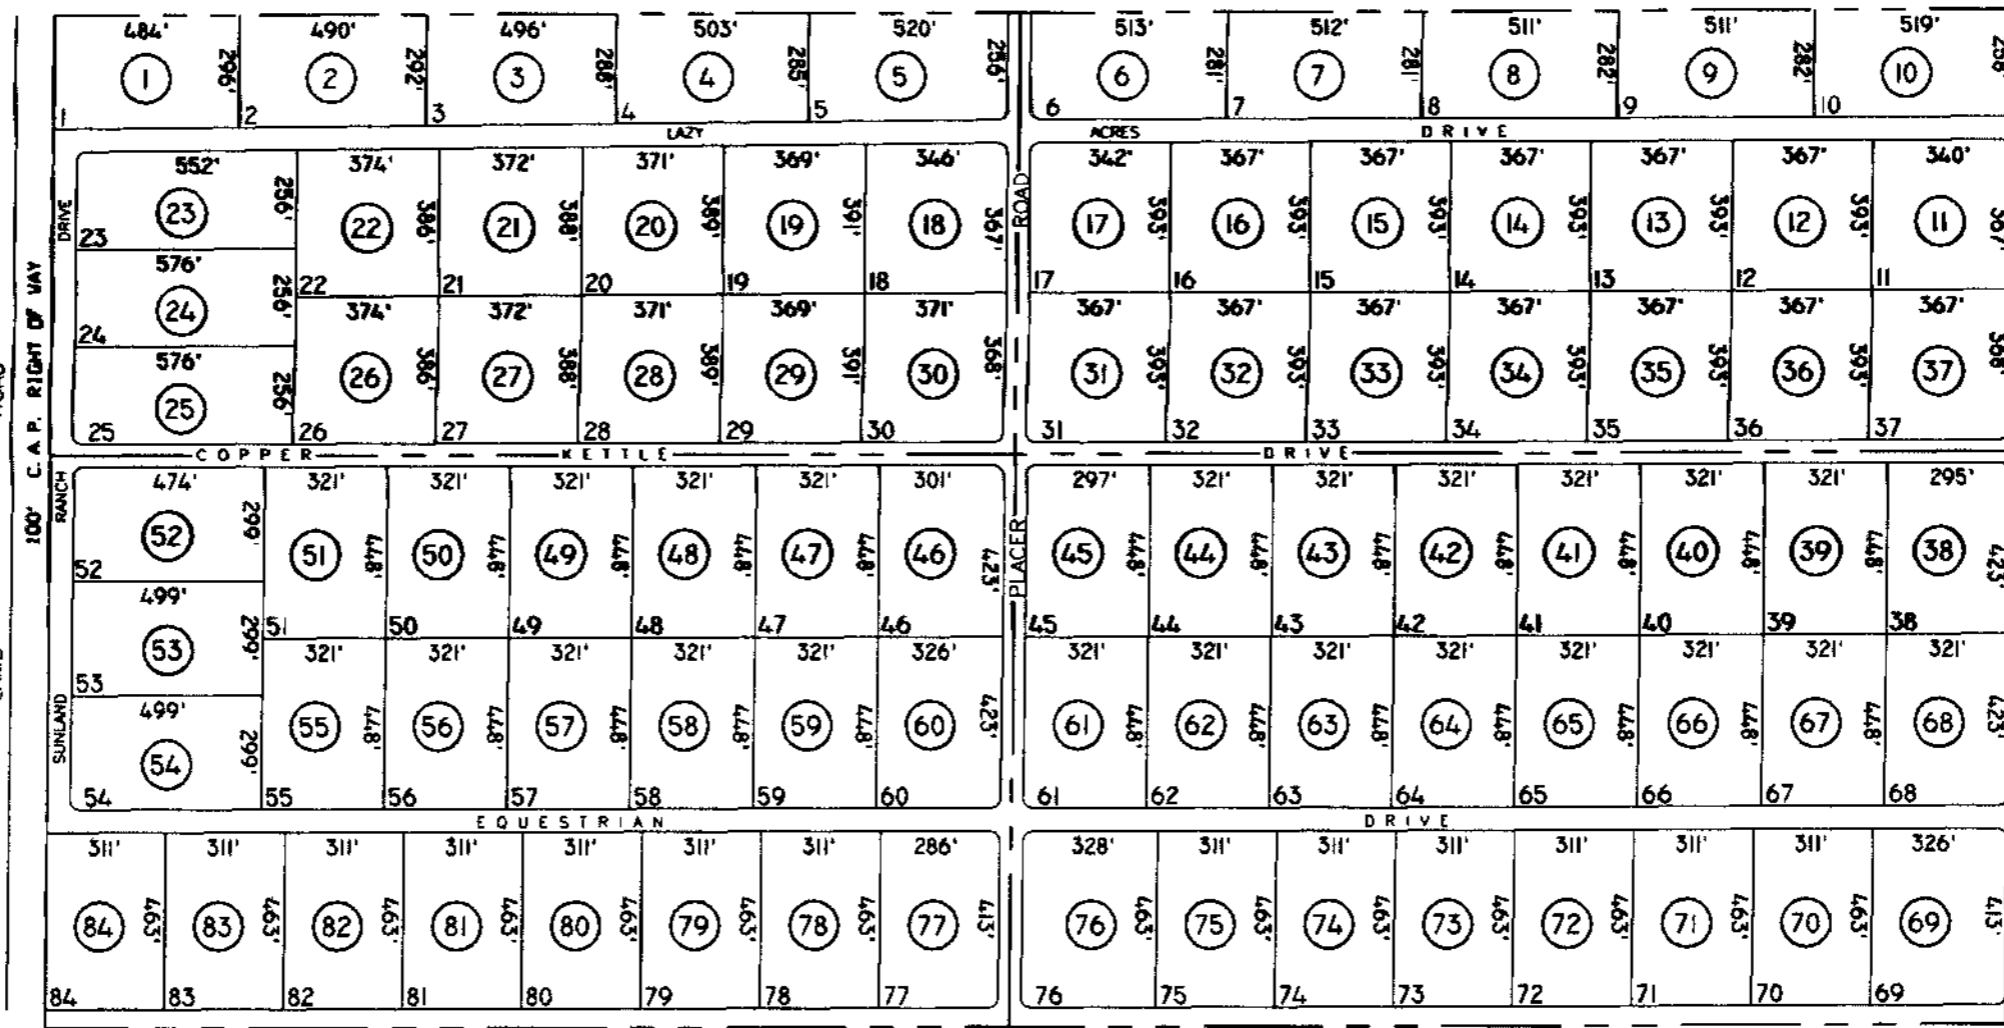

SEE BOOK 408

## VICINITY MAP

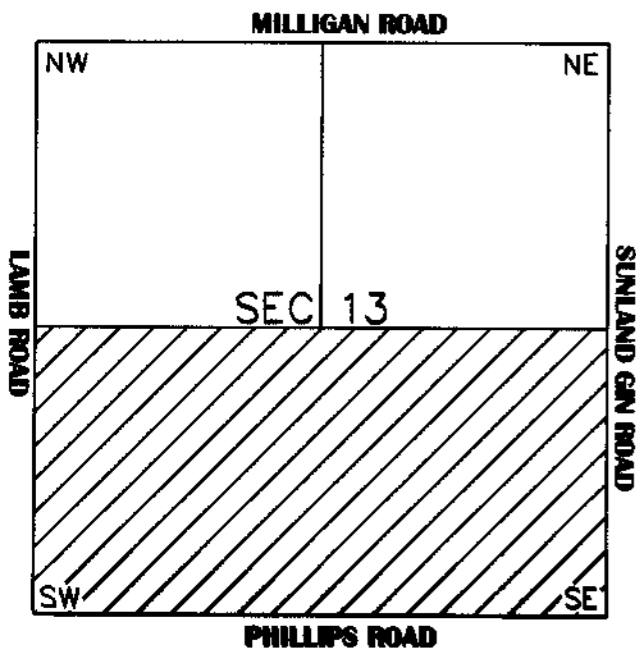

SEE MAP 511-45

SCALE: 1" = 500'

5-2-2001