


SEE MAP 503-54

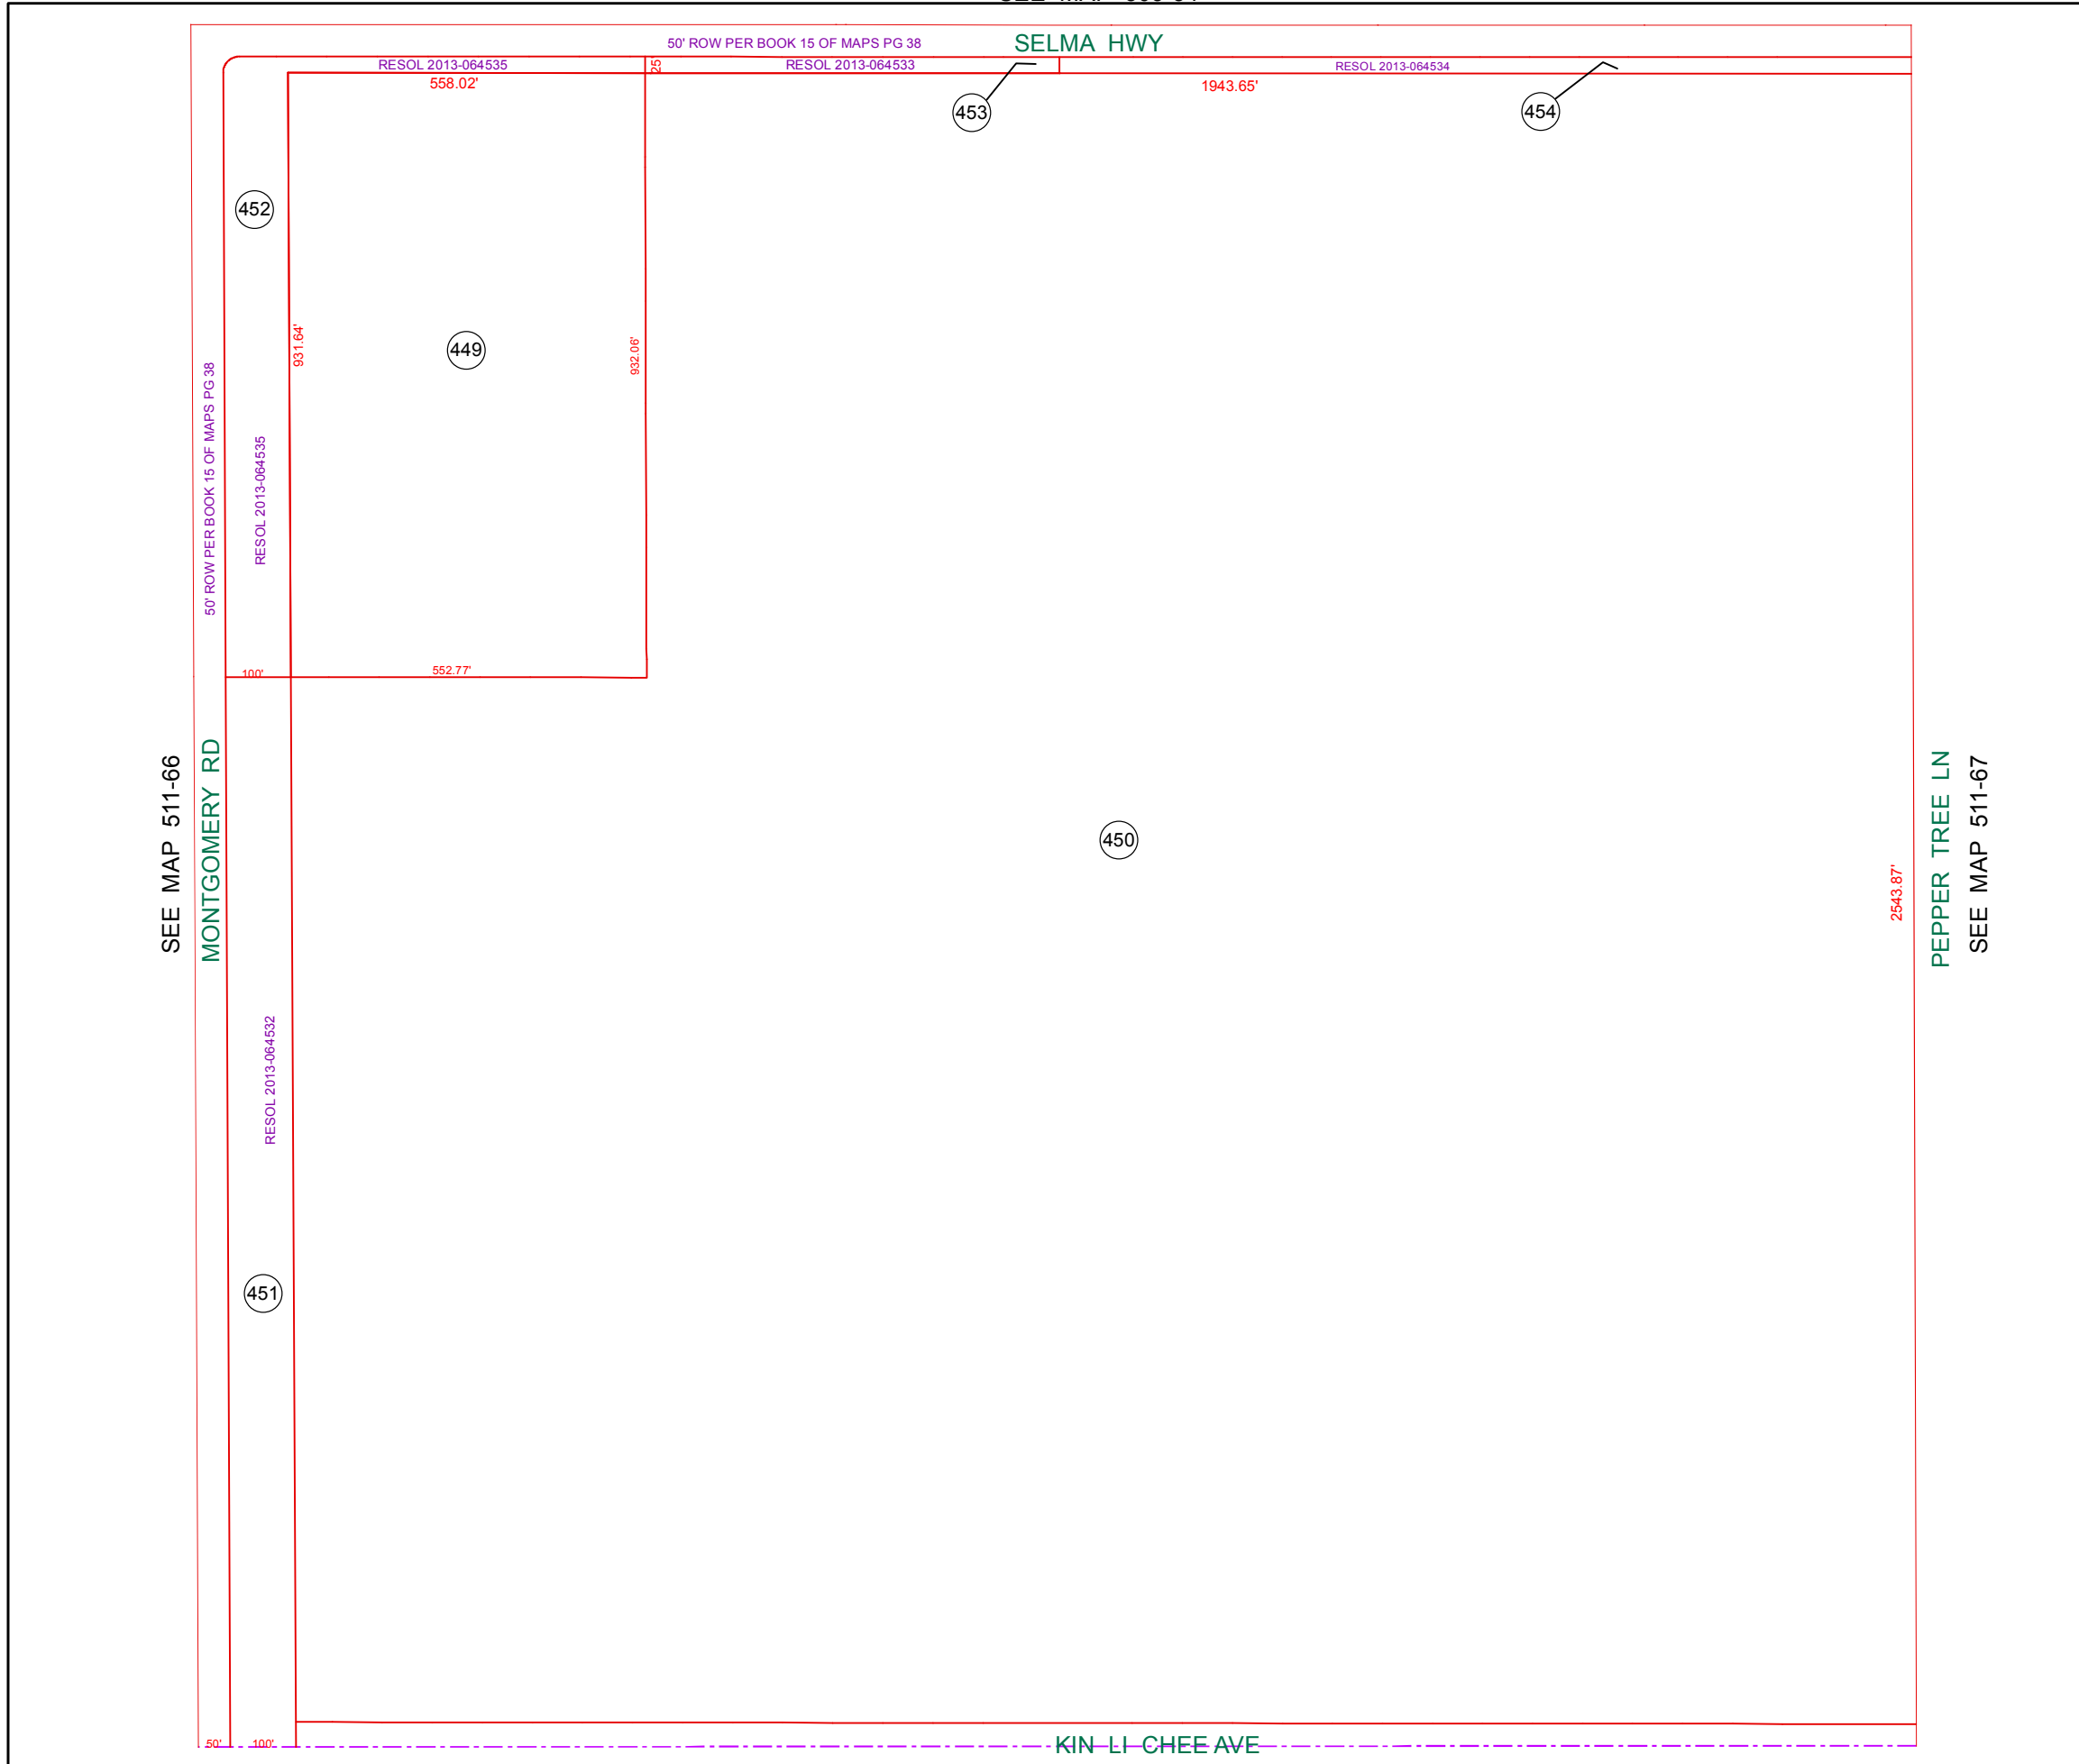

SEE MAP 511-66

MONTGOMERY RD

PEPPER TREE LN

SEE MAP 511-67


BOOK - MAP

511-50


NW SEC. 5 T.07S. R.05E.

MAP OF ABANDONMENT OF
CASA GRANDE WEST UNIT SEVEN
2013-066927


LOCATION MAPS
R.E.

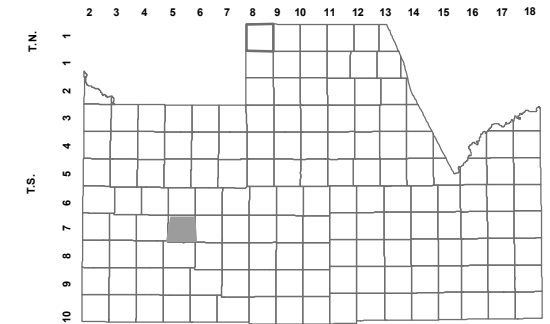

TOWNSHIP
SELMA HWY

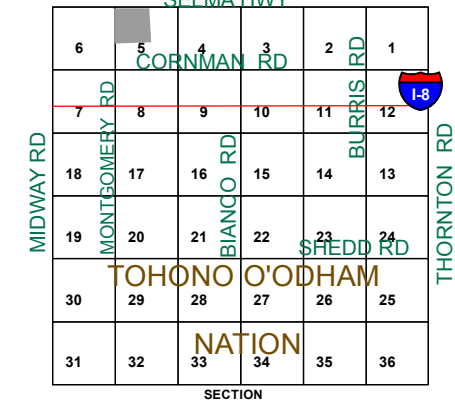

SECTION

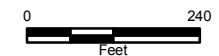

Revised: 10/30/2013

By: YL



PINAL COUNTY
wide open opportunity

Pinal County Assessor

THIS MAP DOES NOT REPRESENT A SURVEY. NO LIABILITY IS ASSUMED FOR THE ACCURACY OF THE DATA DELINEATED HEREIN, EITHER EXPRESSED OR IMPLIED BY PINAL COUNTY OR ITS EMPLOYEES. THIS MAP IS COMPILED FROM OFFICIAL RECORDS, INCLUDING PLATS, SURVEYS, RECORDED DEEDS AND CONTRACTS, AND ONLY CONTAINS INFORMATION REQUIRED FOR THE PINAL COUNTY ASSESSOR'S OFFICE PURPOSES.

SEE MAP 511-51_1 & 2