

SEC. 5 NW, SW, TN.7S RG.5E


SEE MAP 511-50

511-51 1/4

CASA GRANDE WEST UNIT 8 BK.15 - PG.39

THIS MAP IS FOR TAX PURPOSES ONLY.
THIS OFFICE WILL NOT ASSUME LIABILITY FOR
REPRESENTATION, MEASUREMENTS OR ACREAGE.

THE ORIGINAL PLAT OF THIS SUBDIVISION IS
ON FILE WITH THE PINAL COUNTY RECORDERS
OFFICE, FOR COMPLETE INFORMATION OF PLAT
AND CC&R's CALL (629) 868-7100.

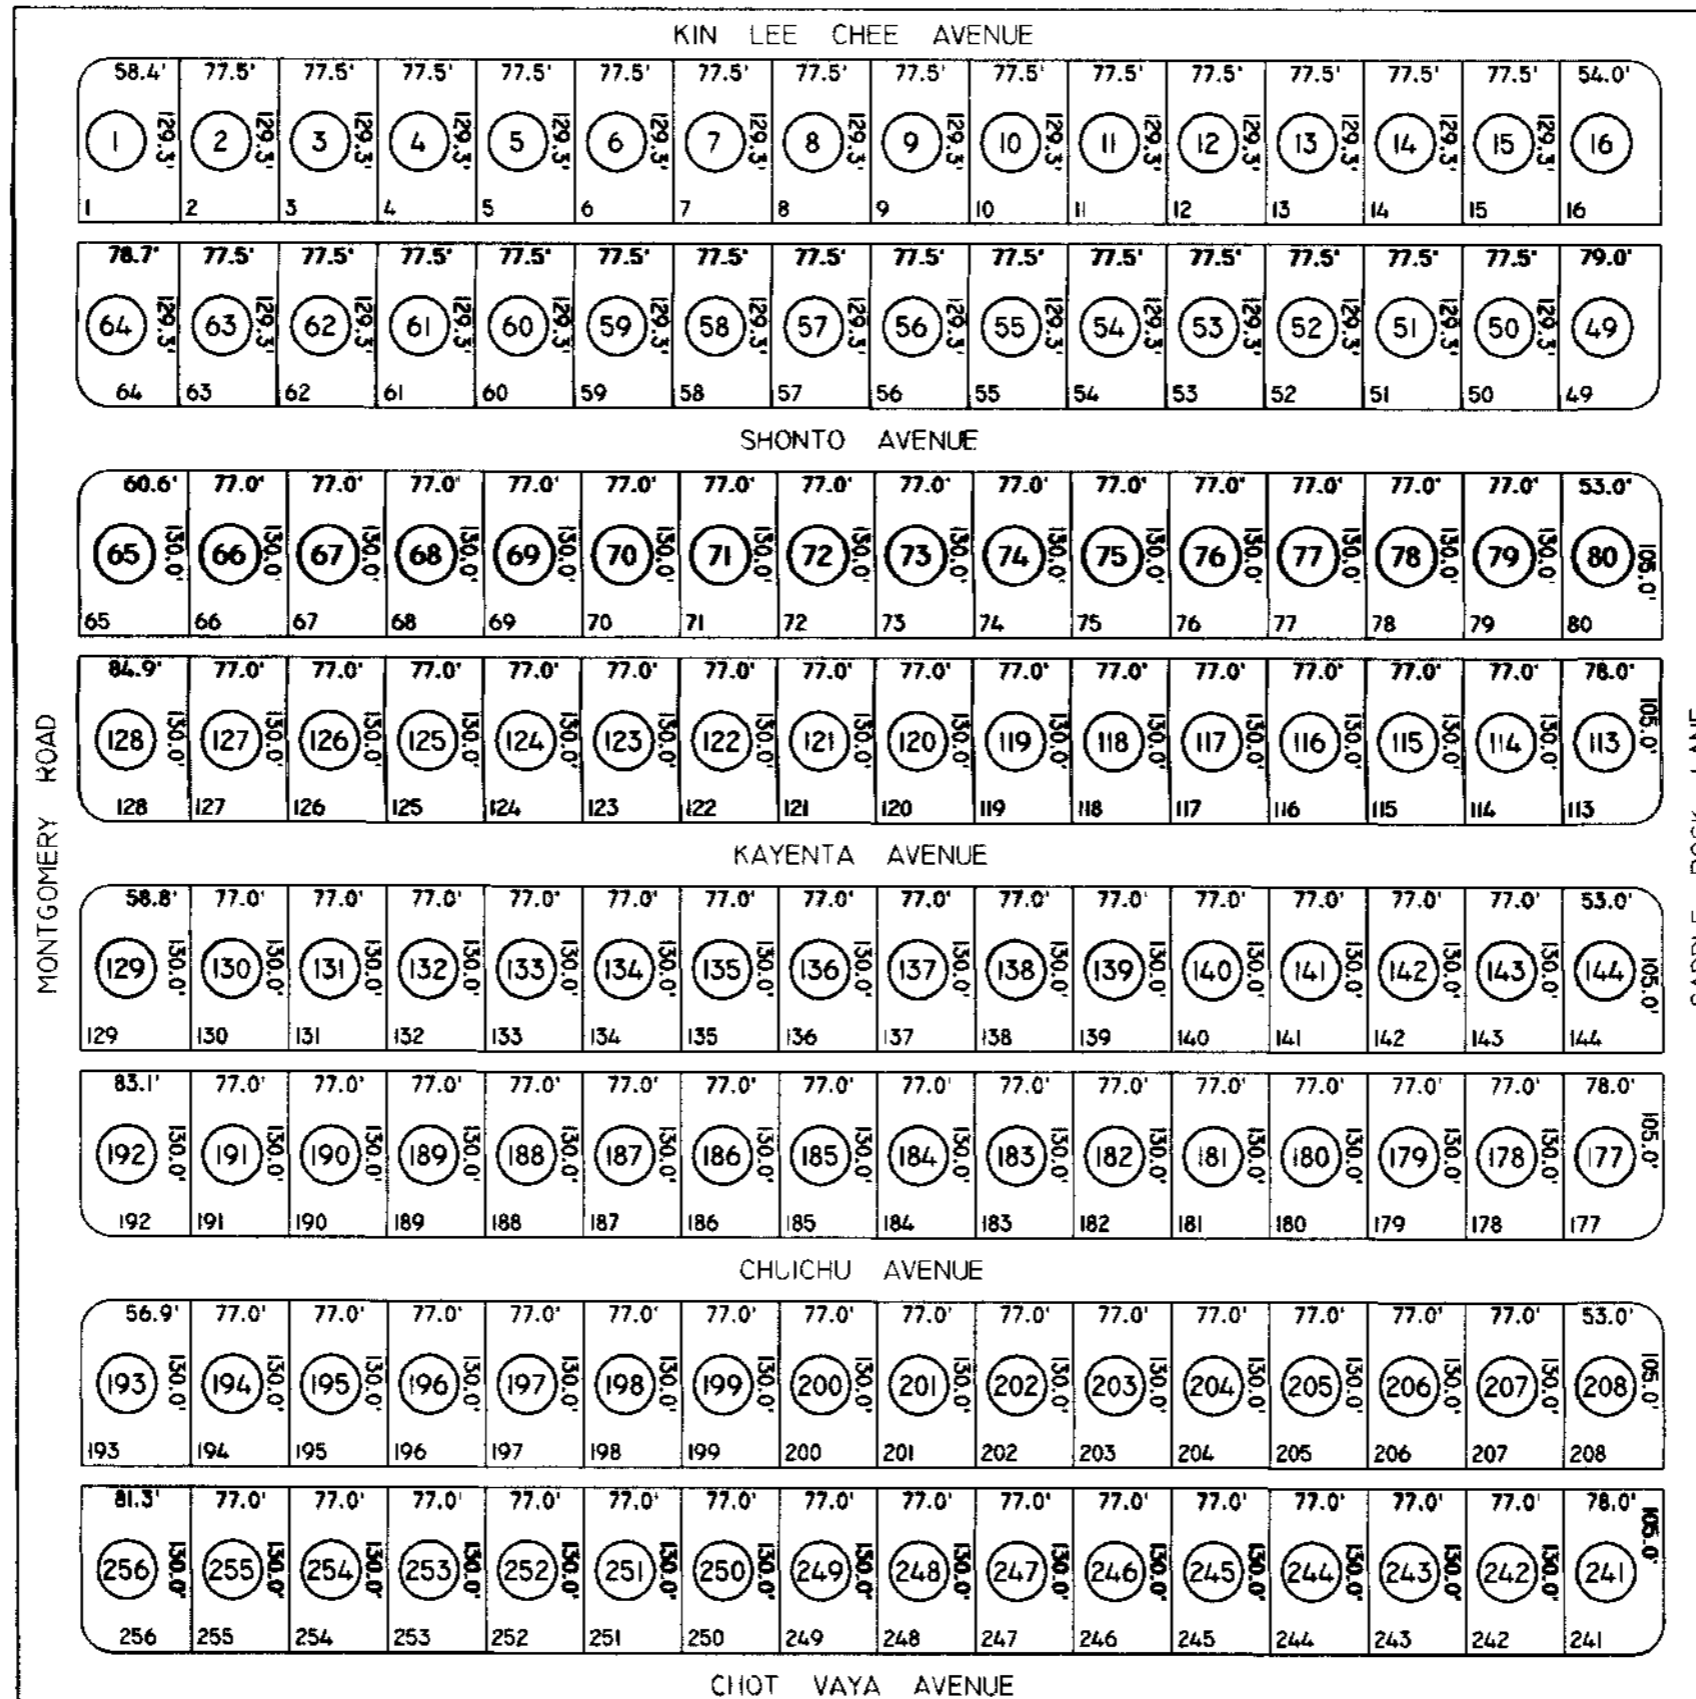

SEE MAP 511-66

MONTGOMERY ROAD

SADDLE ROCK LANE

SEE MAP 511-51 2/4




SCALE: 1" = 150'

5-7-2001

VICINITY MAP

SEC 32, TN.6S RG.5E

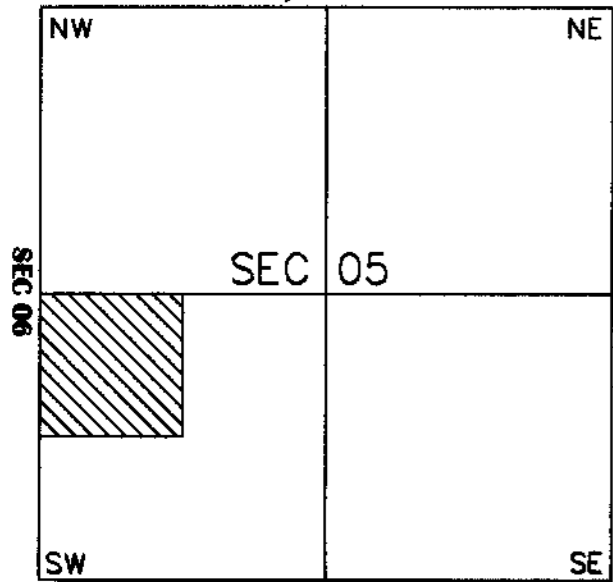

SEE MAP 511-51 3/4