

SEE MAP 511-20_1
CORNMAN ROAD


SEE MAP 511-20_1

STATE OF ARIZONA
FEE# 2002-028048

SEE MAP 511-20_2

SEE MAP 511-31

COX ROAD

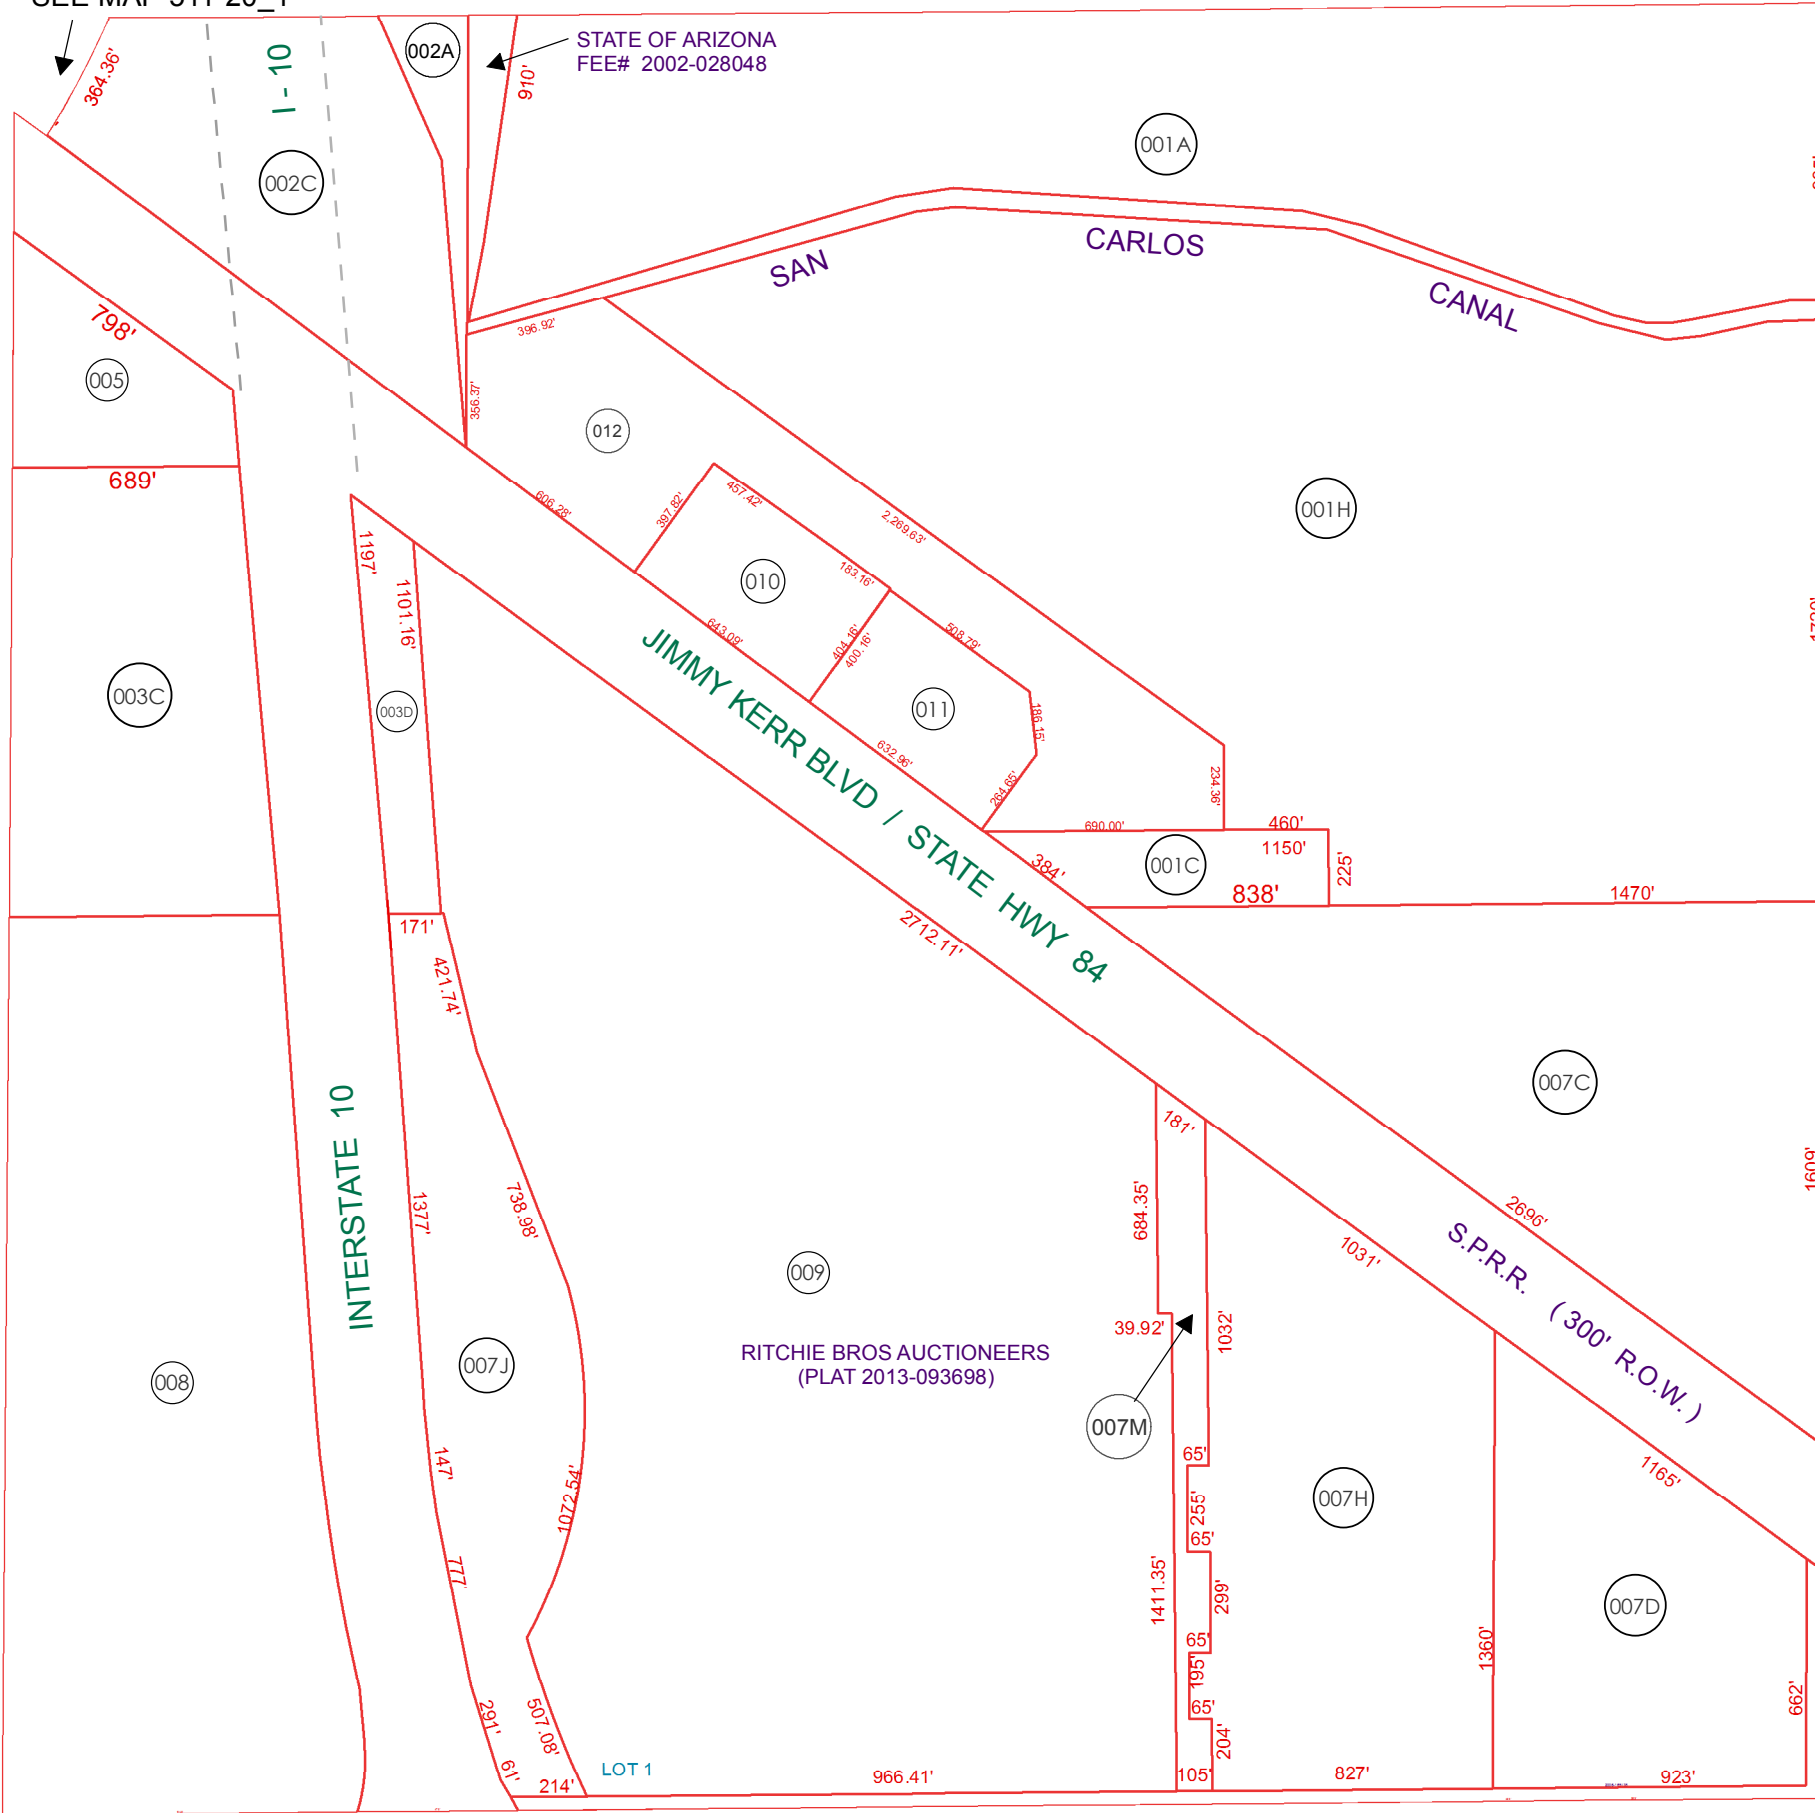

HANNA ROAD
SEE MAP 511-33

SUNLAND GIN RD

SEE MAP 402-07

BOOK - MAP


511-32

SEC. 12 T.07S. R.06E.

RITCHIE BROS AUCTIONEERS
2013-093698

LAWRENCE PROPERTY
2015-078586
AFF OF CORRECTION 2016-019098

LOCATION MAPS
R.E.

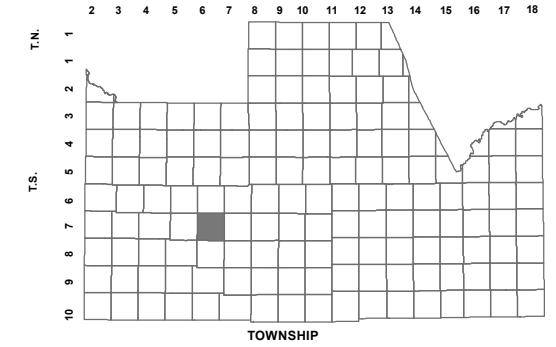

	SELMA HWY				JIMMY KERR BLVD / HWY 84	1-10
6	5	4	3			1
7	INTERSTATE 8		9	10	INTERSTATE 8	12
18	HANNA RD					13
19	CHUICHU RD	17	16	15	14	14
	TREKELL RD	21	22	23	24	24
30	SHEDD RD		28	27	26	25
	HOUSER RD		32	33	34	35
31	BATTAGLIA DR					36

SECTION



Revised: 5/4/2016

By: YL



PINAL COUNTY
wide open opportunity

Pinal County Assessor

THIS MAP DOES NOT REPRESENT A SURVEY. NO LIABILITY IS ASSUMED FOR THE ACCURACY OF THE DATA DELINEATED HEREIN, EITHER EXPRESSED OR IMPLIED BY PINAL COUNTY OR ITS EMPLOYEES. THIS MAP IS COMPILED FROM OFFICIAL RECORDS, INCLUDING PLATS, SURVEYS, RECORDED DEEDS AND CONTRACTS, AND ONLY CONTAINS INFORMATION REQUIRED FOR THE PINAL COUNTY ASSESSOR'S OFFICE PURPOSES.