


SEE MAP 511-04

CORNMAN RD

SEE MAP 511-03

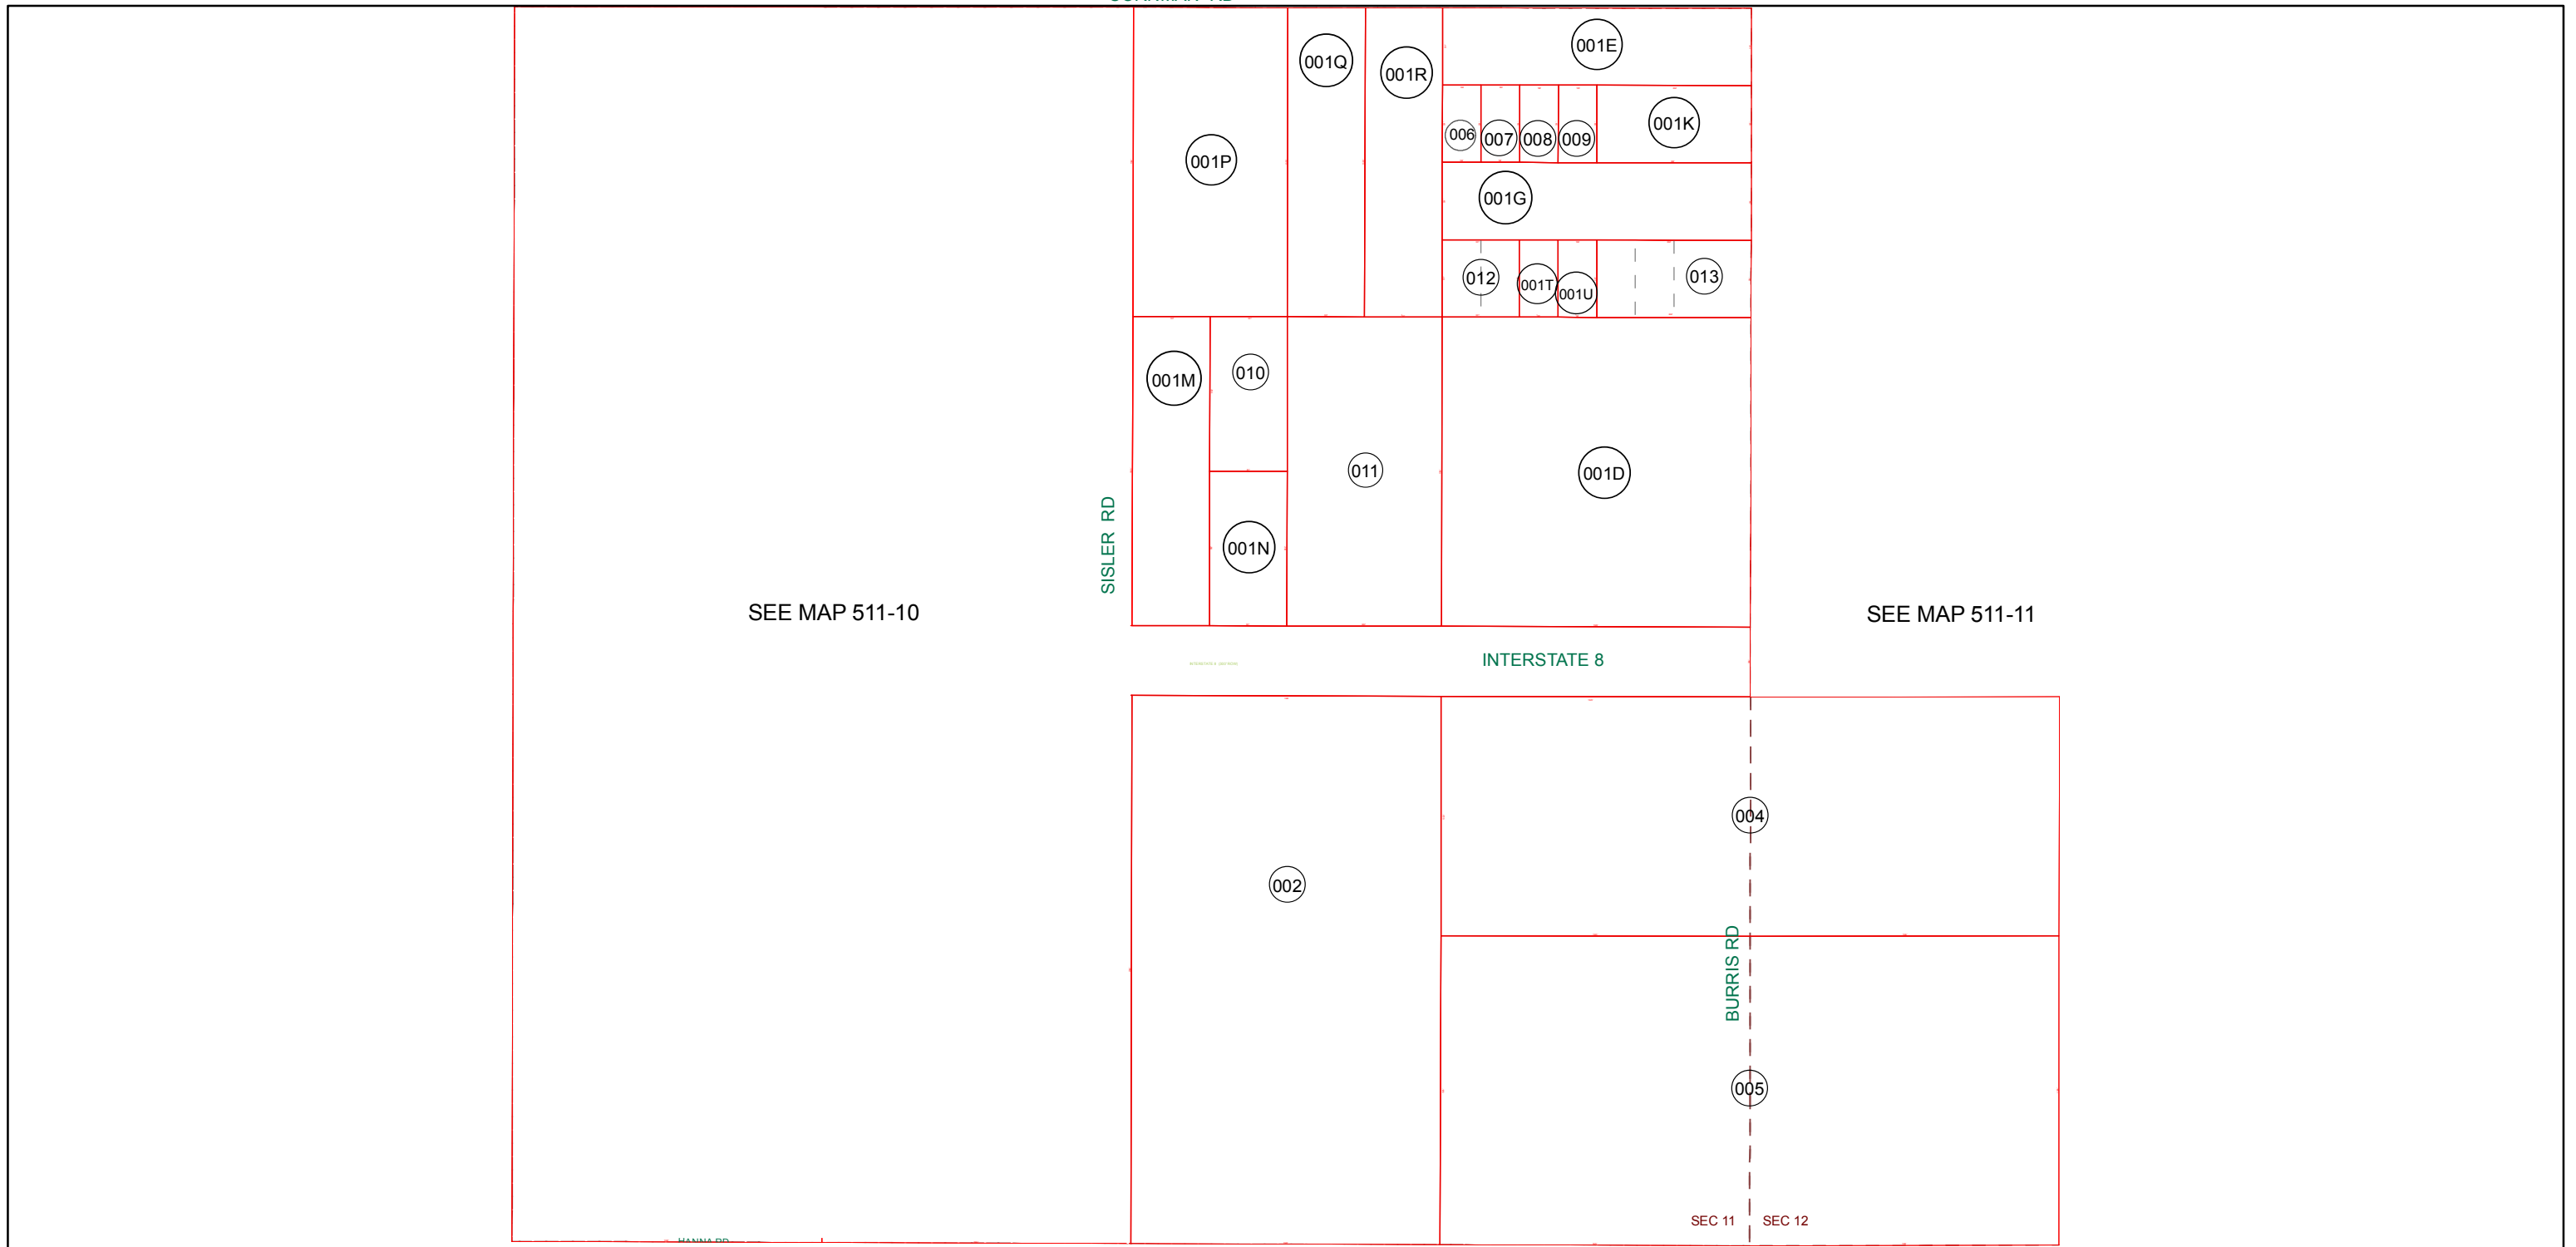


**PINAL COUNTY**  
wide open opportunity

**Pinal County Assessor**  
31 N Pinal Street  
Building E  
Florence, Arizona 85132  
520-866-6361


BOOK - MAP

**511-09**

**E2 SEC. 11 T.07S. R.05E. & PT SEC. 12 T.07S. R.05E.**

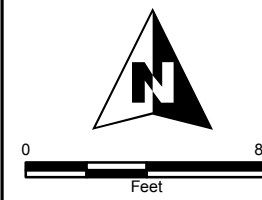

Revised: 03/24/2010  
By: AHB

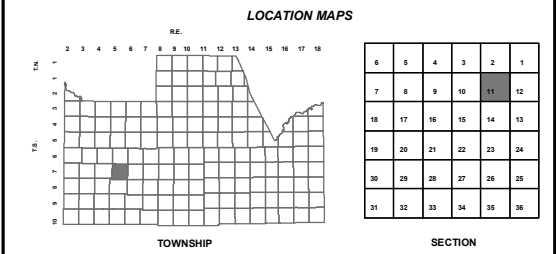

THIS MAP DOES NOT REPRESENT A SURVEY. NO LIABILITY IS ASSUMED FOR THE ACCURACY OF THE DATA DELINEATED HEREIN, EITHER EXPRESSED OR IMPLIED BY PINAL COUNTY OR ITS EMPLOYEES.  
THIS MAP IS COMPILED FROM OFFICIAL RECORDS, INCLUDING PLATS, SURVEYS, RECORDED DEEDS, AND CONTRACTS, AND ONLY CONTAINS INFORMATION REQUIRED FOR THE PINAL COUNTY ASSESSOR'S OFFICE PURPOSES.  
SEE THE RECORDED DOCUMENTS FOR MORE DETAILED LEGAL INFORMATION.