


COMMON AREA 512-48-836 INCLUDES:
TRACTS A14 THRU H14

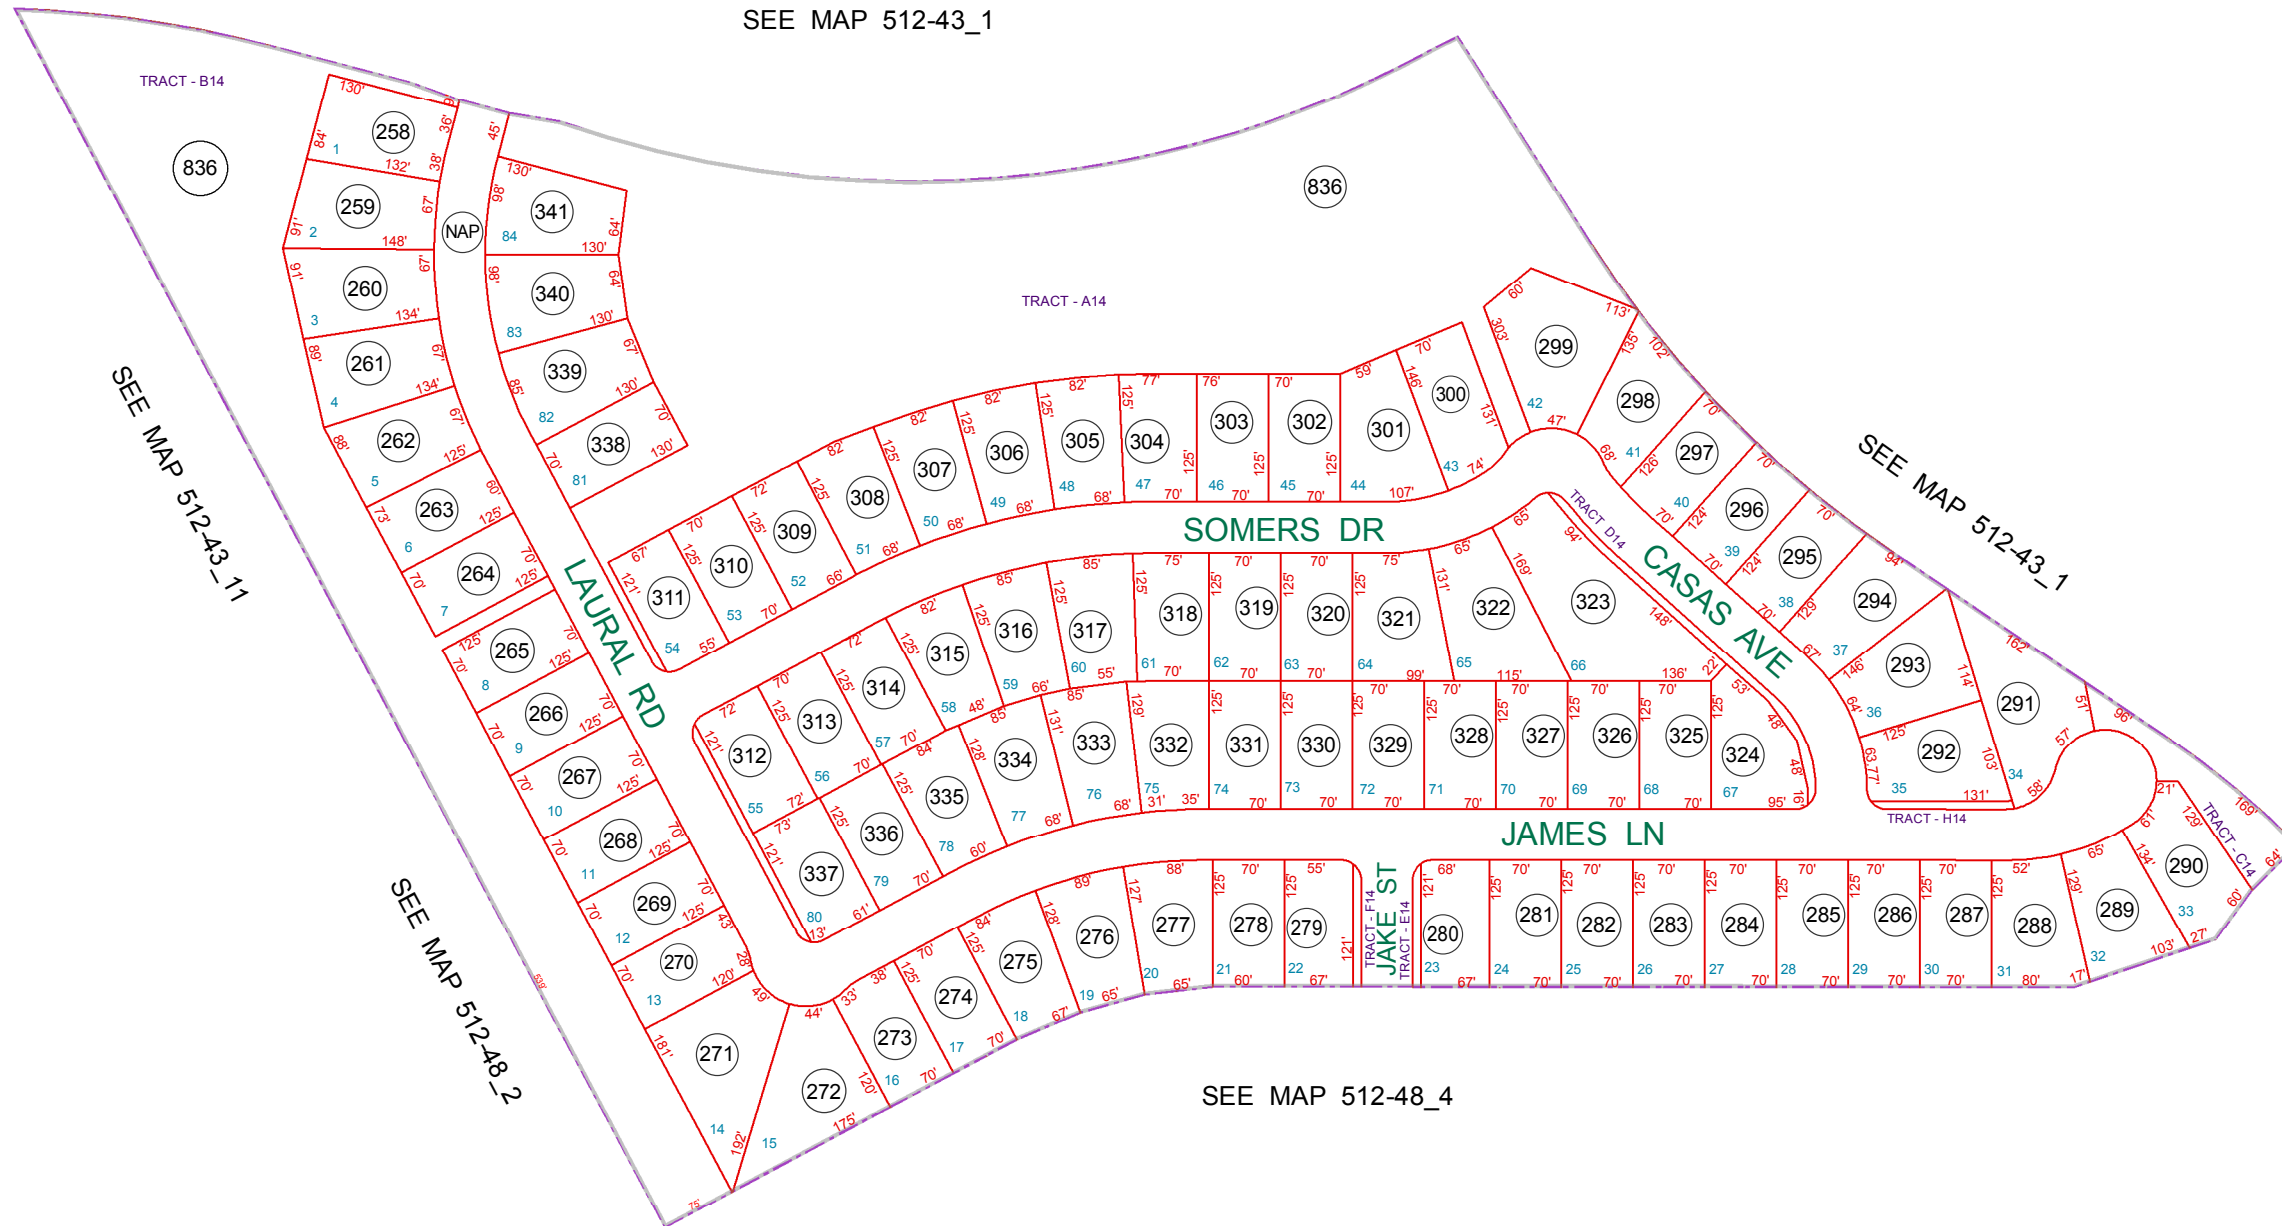

SEE MAP 512-43_1

SEE MAP 512-43_11

SEE MAP 512-48_2

SEE MAP 512-48_4


BOOK - MAP

512-48_3

SEC. 24 T.04S. R.03E.

PARCEL 14 AT
HOMESTEAD NORTH
CAB G - SLD 124

LOCATION MAPS
R.E.

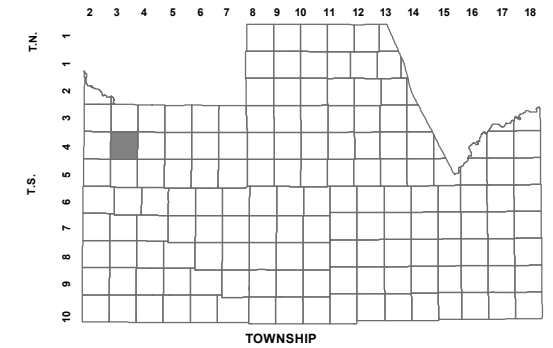

6	5	4	3	2	1
7	8	9	10	11	12
17	16	15	14	13	12
19	20	21	22	23	24
30	29	28	27	26	25
31	32	33	34	35	36



Revised: 10/5/2015

By: CM



PINAL COUNTY
wide open opportunity

Pinal County Assessor

THIS MAP DOES NOT REPRESENT A SURVEY. NO LIABILITY IS ASSUMED FOR THE ACCURACY OF THE DATA DELINEATED HEREIN, EITHER EXPRESSED OR IMPLIED BY PINAL COUNTY OR ITS EMPLOYEES. THIS MAP IS COMPILED FROM OFFICIAL RECORDS, INCLUDING PLATS, SURVEYS, RECORDED DEEDS AND CONTRACTS, AND ONLY CONTAINS INFORMATION REQUIRED FOR THE PINAL COUNTY ASSESSOR'S OFFICE PURPOSES.