

SEC. 26 NE NE, TN.4S RG.3E

512-40_1


ACACIA
 PARCEL 1 AT GLENNWILDE
 CAB E - SLD 179

THIS MAP IS FOR TAX PURPOSES ONLY.
 THIS OFFICE WILL NOT ASSUME LIABILITY FOR
 REPRESENTATION, MEASUREMENTS OR ACREAGE.

THE ORIGINAL PLAT OF THIS SUBDIVISION IS
 ON FILE WITH THE PINAL COUNTY RECORDERS
 OFFICE, FOR COMPLETE INFORMATION OF PLAT
 AND CC&R's CALL (520) 868-7100.


CANCELED PARCEL #
 510-24-001A

TRACTS UNDER PARCEL #
 512-40-117

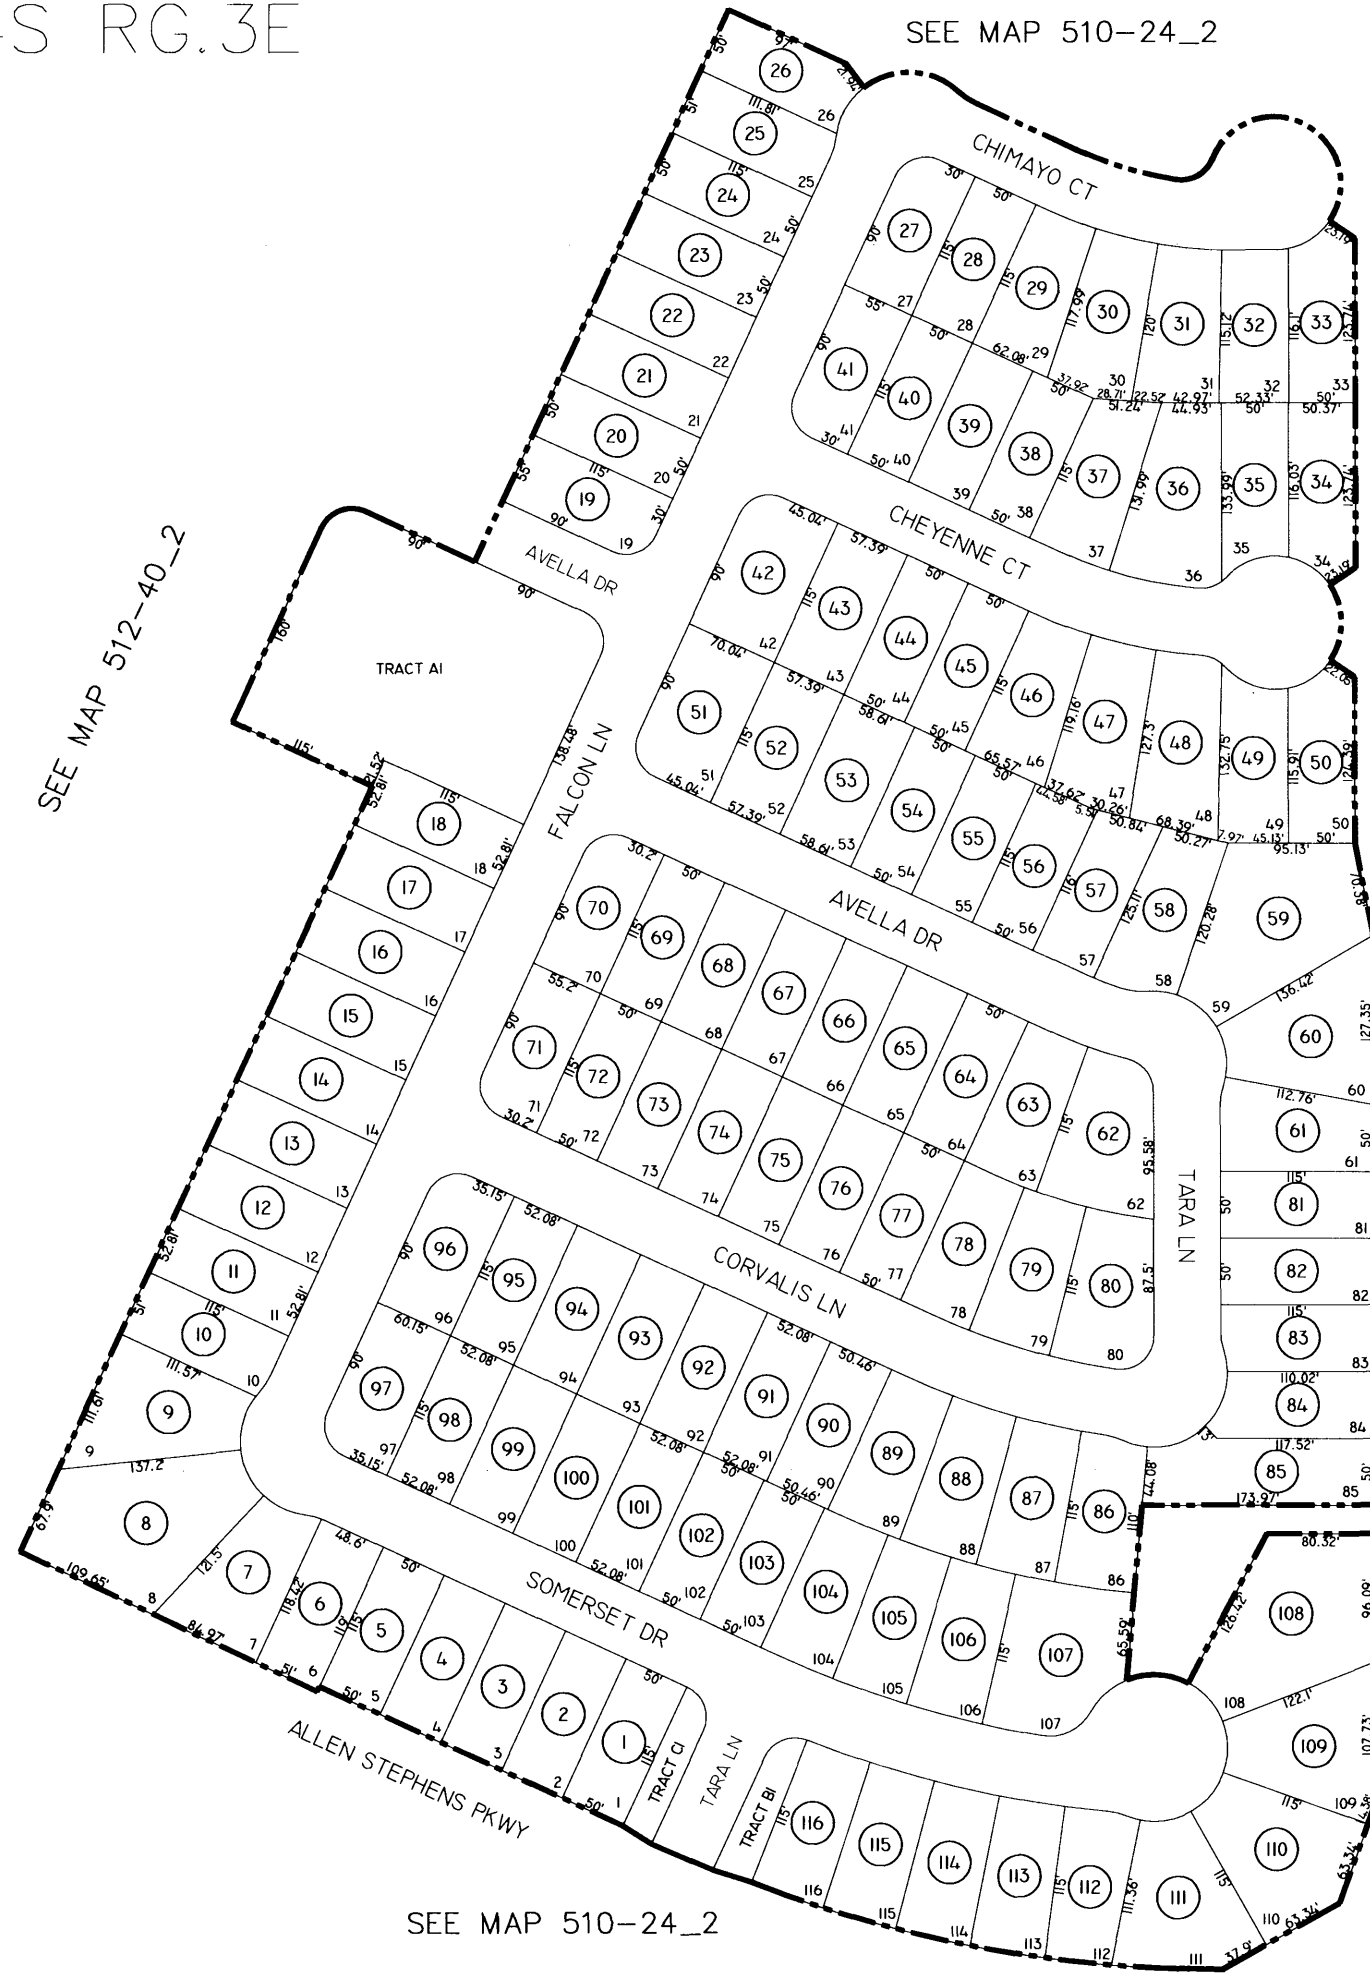

SEE MAP 510-24-2

VICINITY MAP

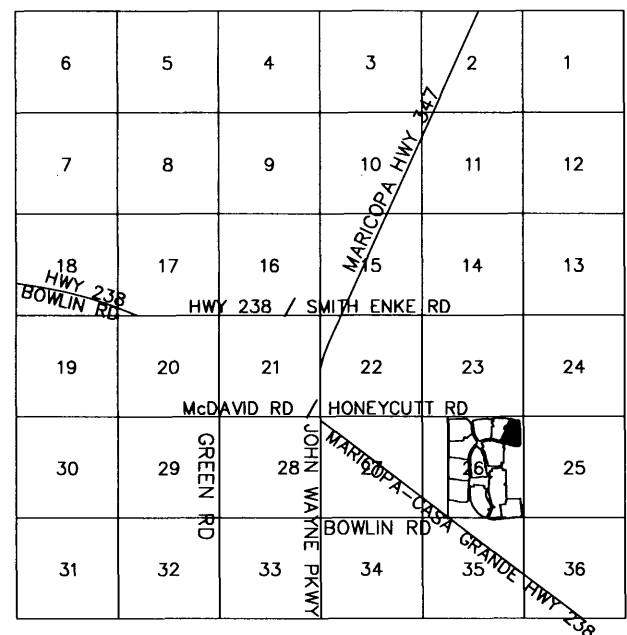

SCALE: 1" = 150'

03-25-2005

SEE MAP 510-24-2