

SEC. 14 TN.4S RG.3E


AREA CODE
0000

SPECIAL DISTRICTS
00000
00000


THIS MAP IS FOR TAX PURPOSES ONLY.
THIS OFFICE WILL NOT ASSUME LIABILITY FOR
REPRESENTATION, MEASUREMENTS OR ACREAGE.

THE ORIGINAL PLAT OF THIS SUBDIVISION IS
ON FILE WITH THE PINAL COUNTY RECORDERS
OFFICE, FOR COMPLETE INFORMATION OF PLAT
AND CC&R's CALL (520) 868-7100.

VICINITY MAP

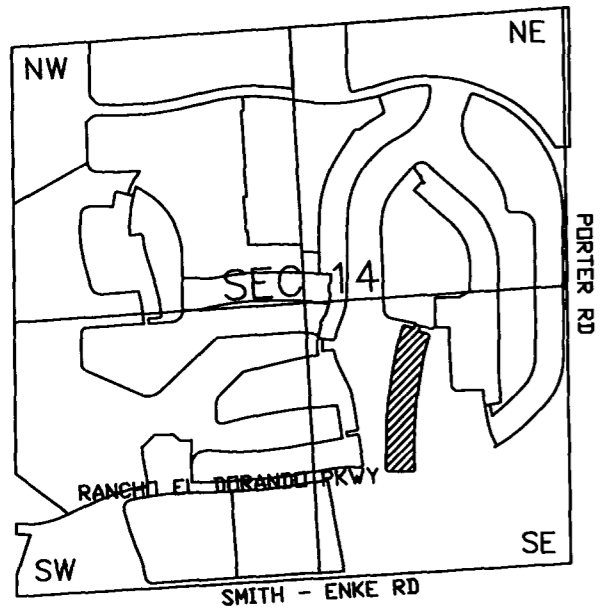

SEE MAP 512-06_2

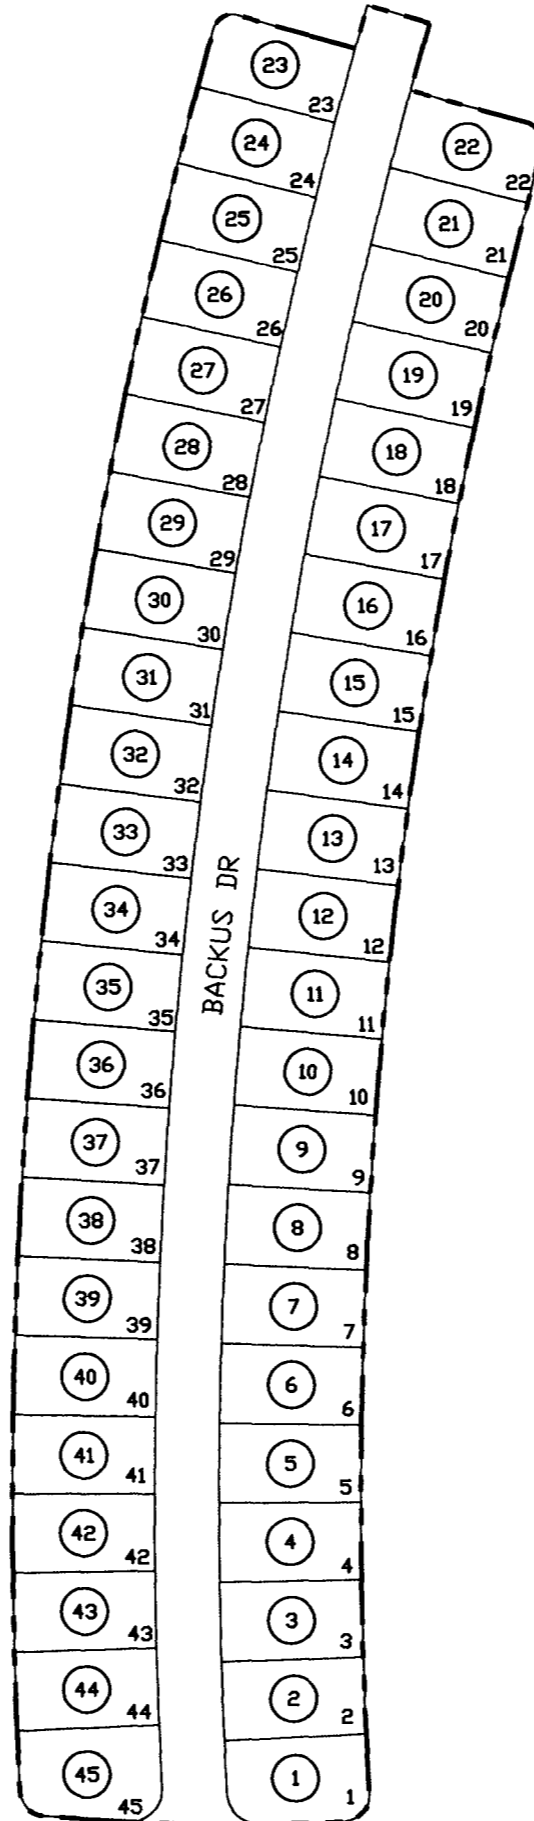

SEE MAP 512-02_1

SEE MAP 512-02_1

SEE MAP 512-02_1

512-06
1/5

PHASE II PARCEL 25 AT
RANCHO EL DORADO

CAB D - SLD 165



SCALE: 1" = 150'

08-20-2003