


SEE MAP 515-35

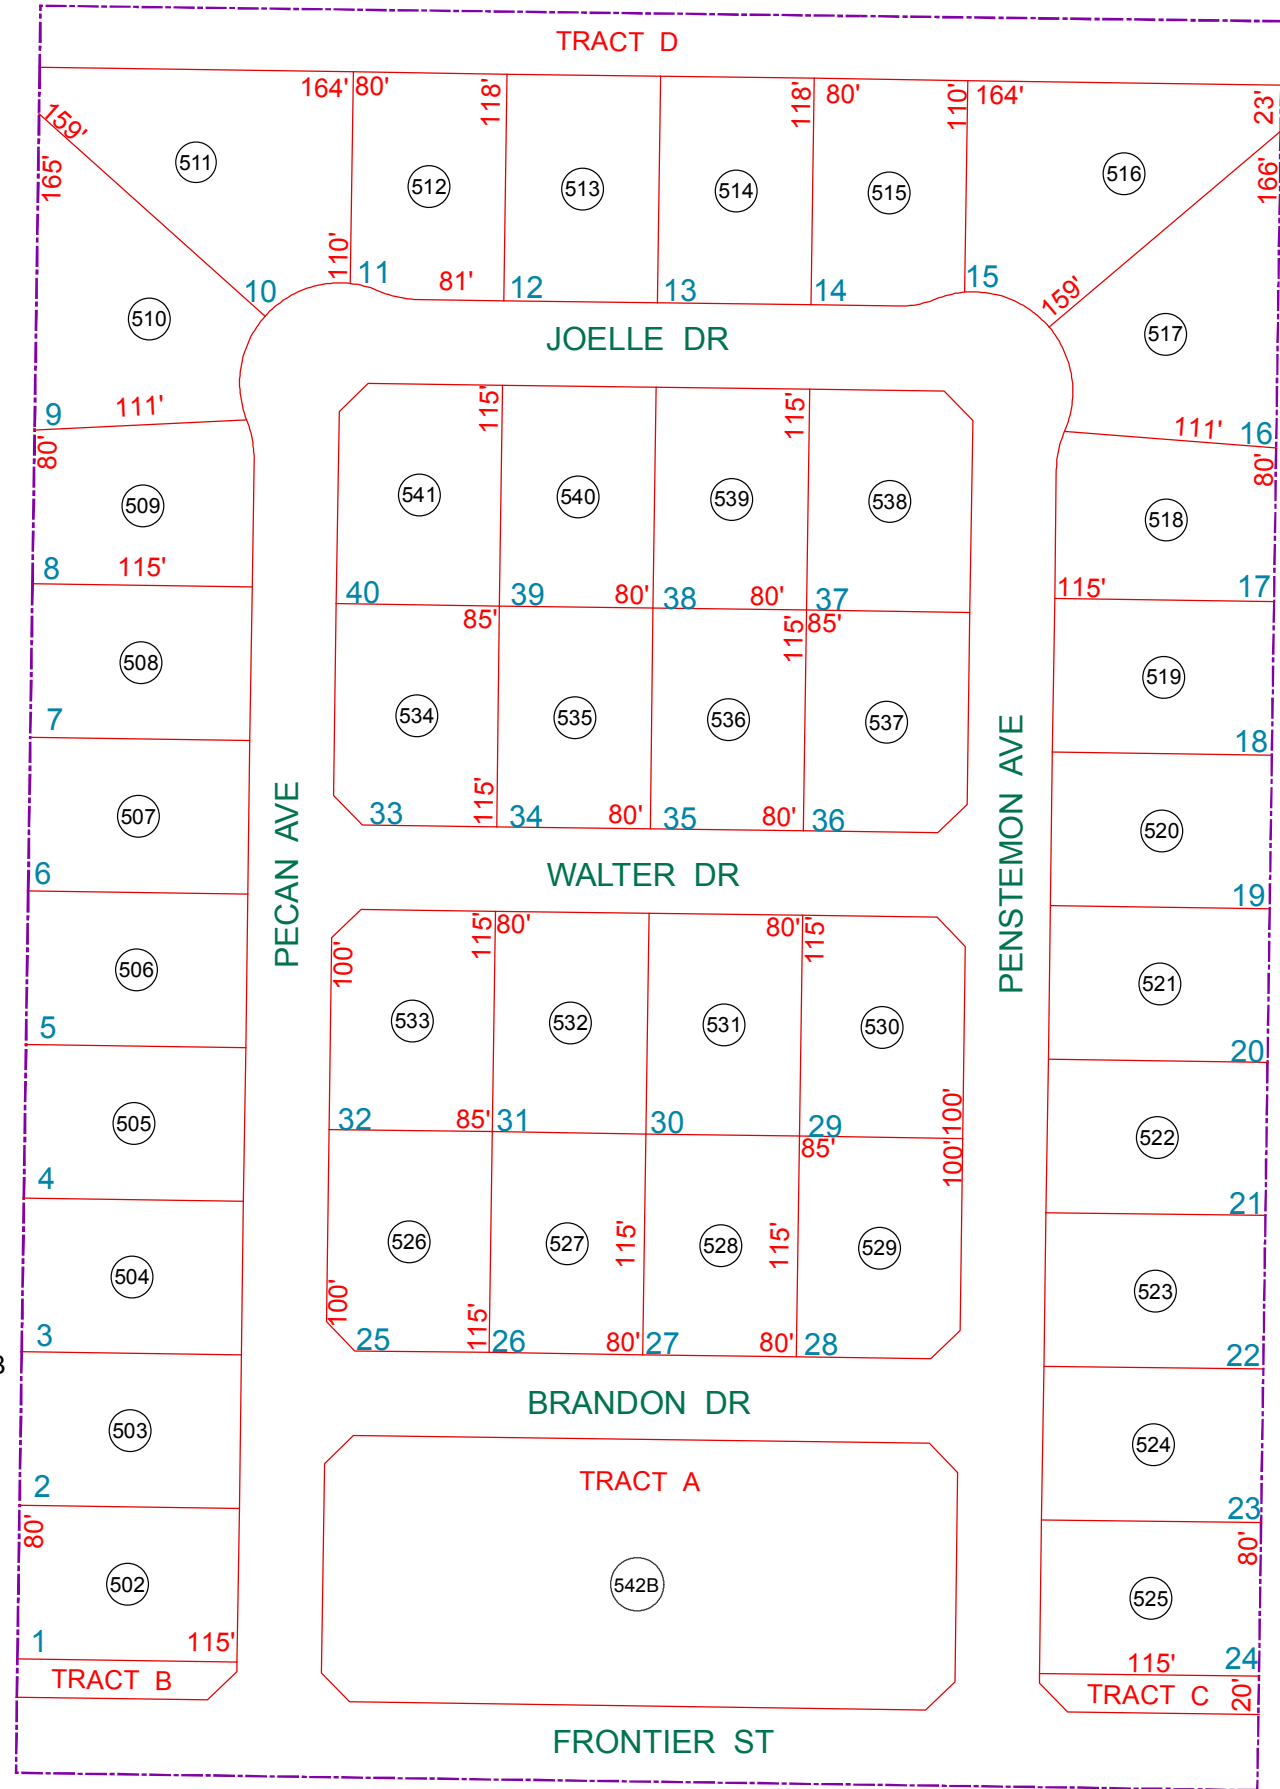

SEE MAP 515-39_6

SEE MAP 515-39_2

TRACTS UNDER PARCEL # 515-39-542B
INCLUDES THE FOLLOWING
McCARTNEY CTR SUBDIVISIONS:

- PARCEL AA
- PARCEL BB
- PARCEL CC
- PARCEL DD
- PARCEL EE
- PARCEL GG
- PARCEL HH

SEE MAP 515-39_3


BOOK - MAP

515-39_7

N/2, S/2 SEC. 35 T.05S. R.06E.

PARCEL HH
AT McCARTNEY CENTER
CABINET F - SLIDE 45

LOCATION MAPS
R.E.

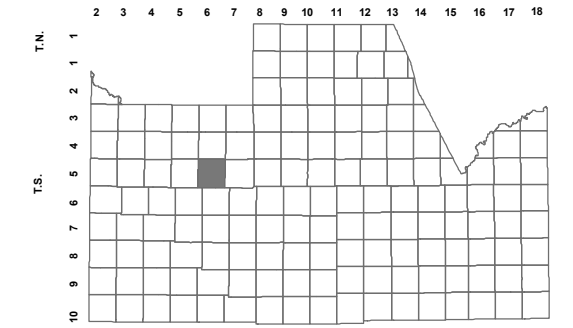

TOWNSHIP					
6	5	4	3	2	1
7	8	9	10	11	12
18	17	16	15	14	13
19	20	21	22	23	24
30	29	28	27	26	25
31	32	33	34	35	36
SECTION					

Other labels on the table include: BURRIS RD, MILLRISE RD, PINAL AVE/HWY 387, VAL VISTA RD, PEART RD, COX RD, and MCCARTNEY RD.



Revised: 1/02/2015

By: YL



PINAL COUNTY
wide open opportunity

Pinal County Assessor

THIS MAP DOES NOT REPRESENT A SURVEY. NO LIABILITY IS ASSUMED FOR THE ACCURACY OF THE DATA DELINEATED HEREIN, EITHER EXPRESSED OR IMPLIED BY PINAL COUNTY OR ITS EMPLOYEES. THIS MAP IS COMPILED FROM OFFICIAL RECORDS, INCLUDING PLATS, SURVEYS, RECORDED DEEDS AND CONTRACTS, AND ONLY CONTAINS INFORMATION REQUIRED FOR THE PINAL COUNTY ASSESSOR'S OFFICE PURPOSES.